




ALL DIMENSIONS, SETTING-OUT INFORMATION AND LEVELS MUST BE CHECKED ON SITE BEFORE ANY MATERIALS ARE ORDERED OR WORK COMMENCES ON SITE. COPYRIGHT HWO LTD.

NOTES

- KEY
- Studio
  - 1 Bedroom
  - 2 Bedroom
  - 3 Bedroom
  - 4 Bedroom

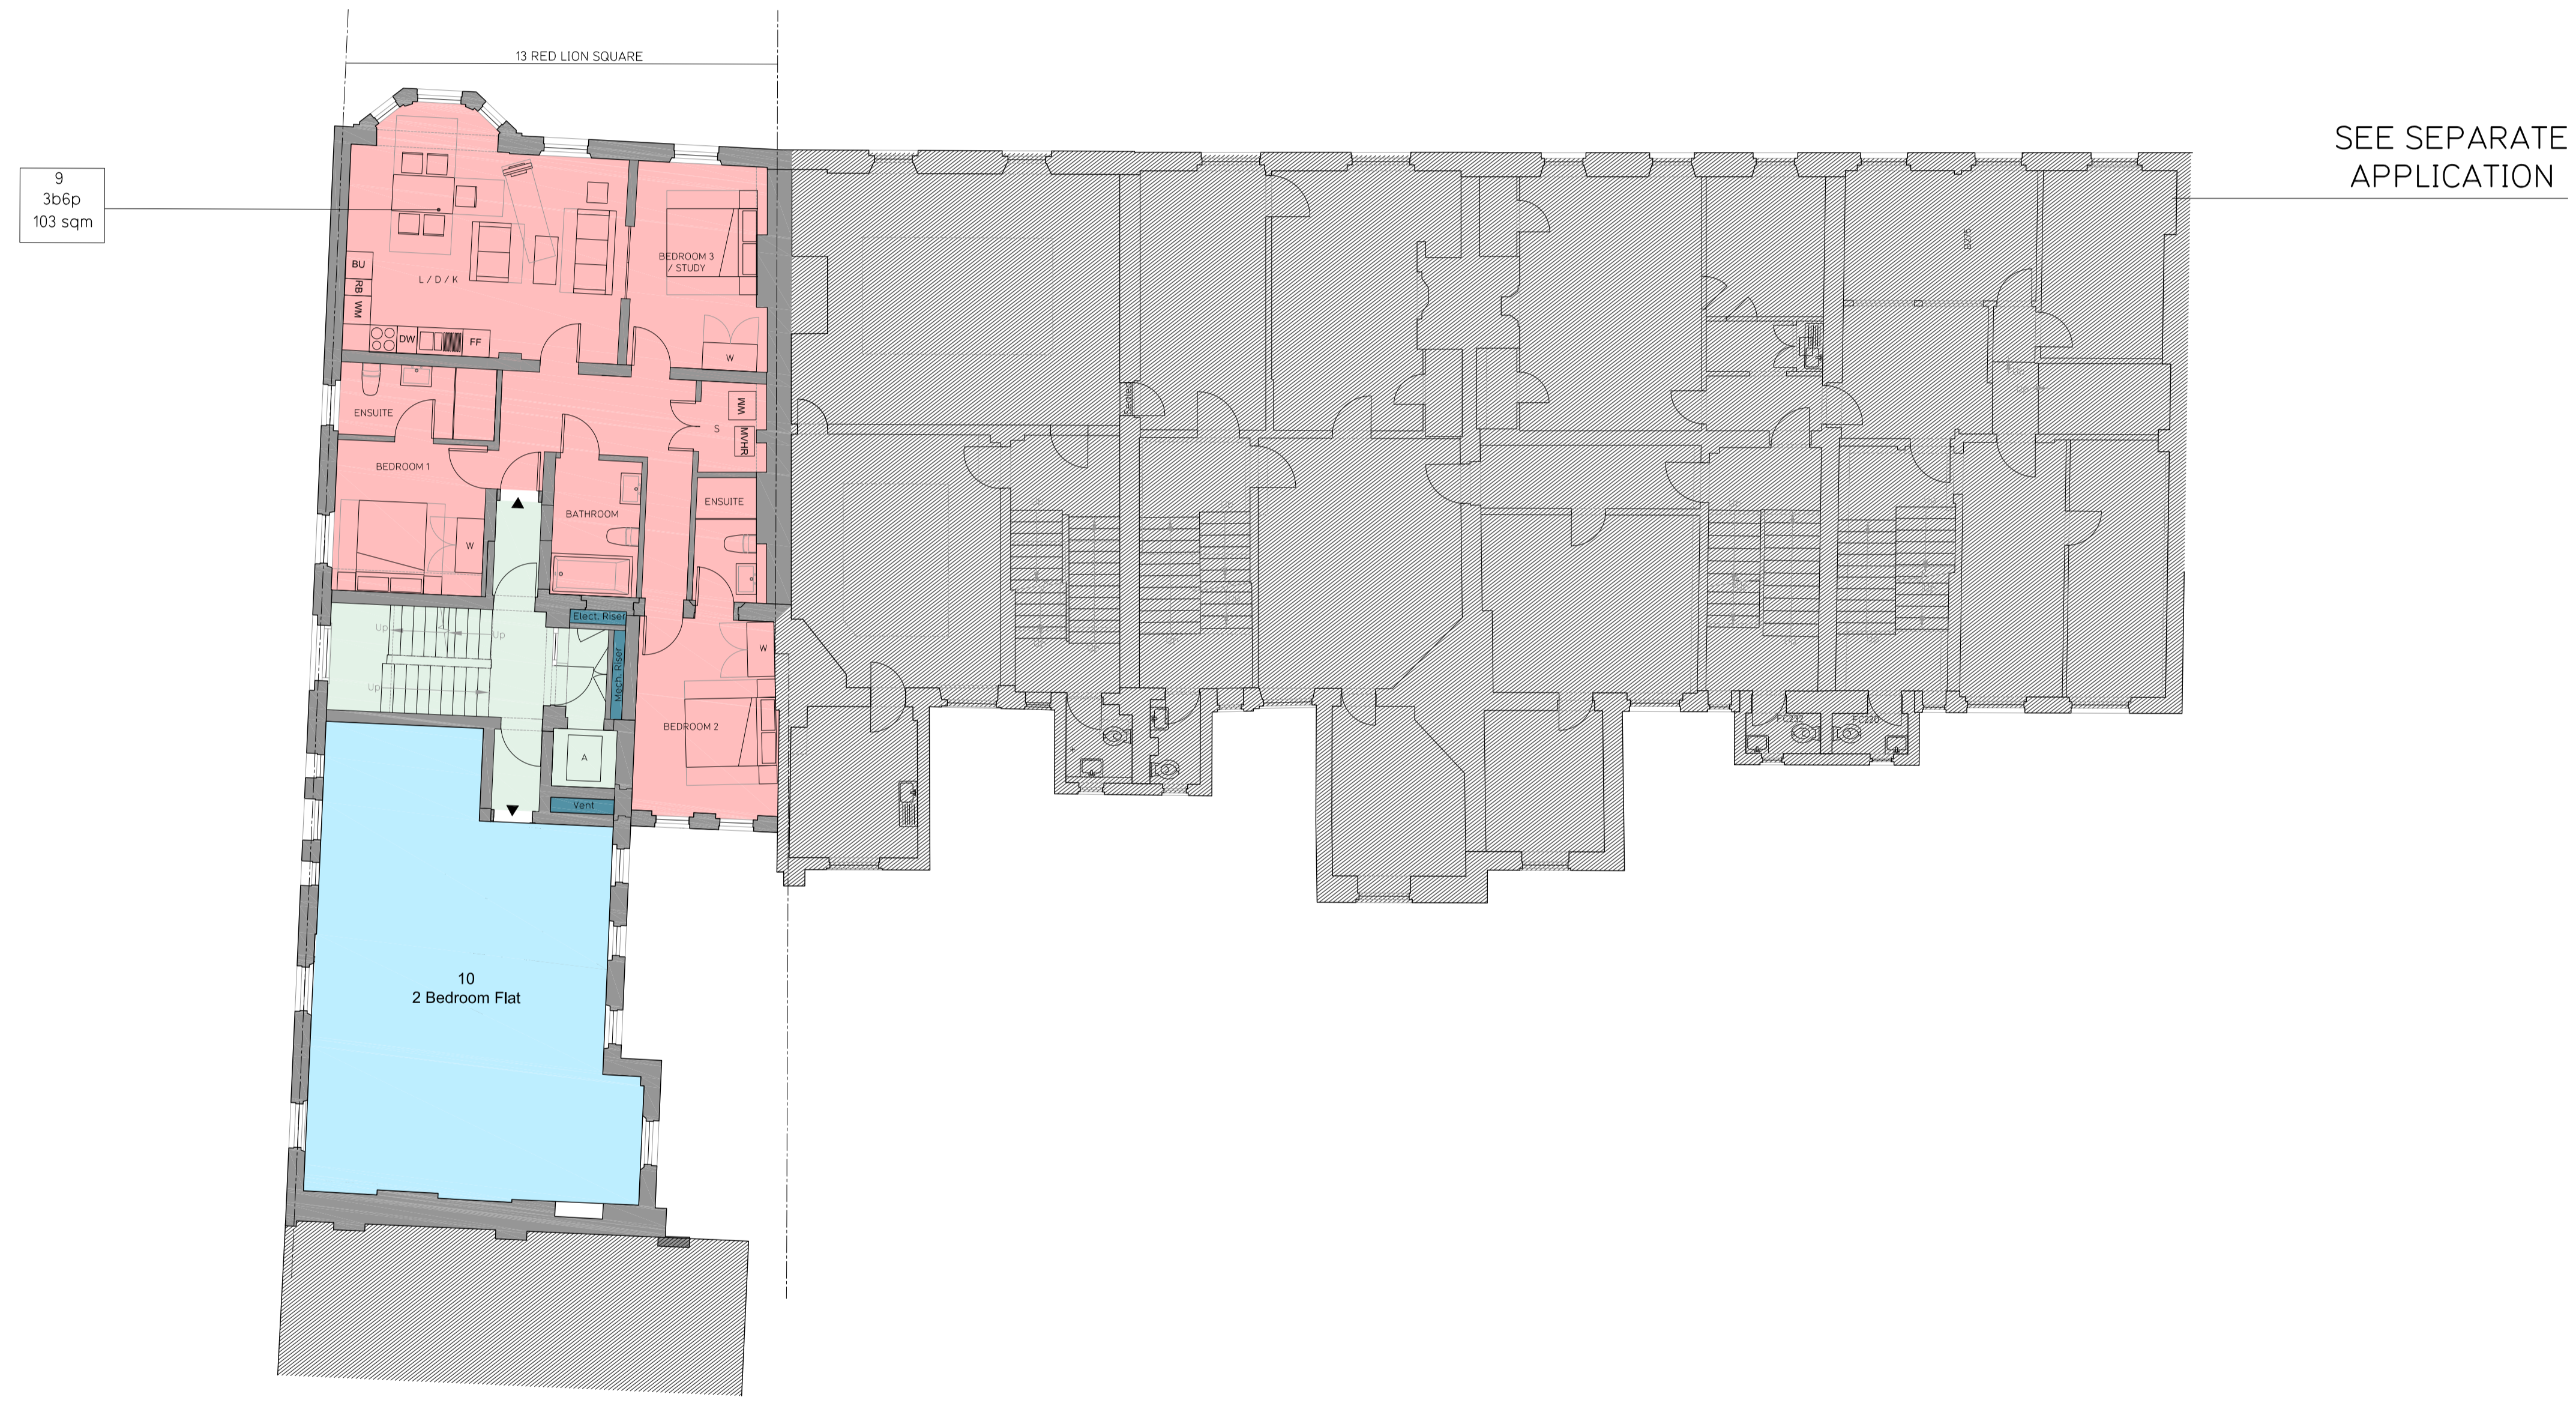

**1** Proposed Second Floor  
113 SCALE 1:100

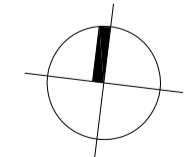 

Revisions No		Date	By
A	General Revision	20-Nov-2015	IA
B	General Revision	27-Nov-2015	IA
C	General Revision	16-Dec-2015	CM
D	General Revision	18-Dec-2015	CM

Client  
**13-17 Red Lion Square LLP**

Stage  
**Planning**

**HWO** Architects  
407-8 ScreenWorks  
22 Highbury Grove  
London N5 2ER  
T +44 (0)20 7566 0006  
E info@hwo-architects.com

Job title  
**13 Red Lion Square  
London, WC1R 4QH**

Drawing title  
**Proposed Floor Plans  
Second Floor**

Created by	Checked by	Scale	Date
IA	NK	1:100@ A1	3-NOV-2015

Job	Stage	Drawing	Revision
<b>432</b>	<b>- S2 -</b>	<b>113</b>	<b>D</b>