



ALL DIMENSIONS, SETTING-OUT INFORMATION AND LEVELS MUST BE CHECKED ON SITE BEFORE ANY MATERIALS ARE ORDERED OR WORK COMMENCES ON SITE. COPYRIGHT HWO LTD.

NOTES

- KEY
- Studio
 - 1 Bedroom
 - 2 Bedroom
 - 3 Bedroom
 - 4 Bedroom

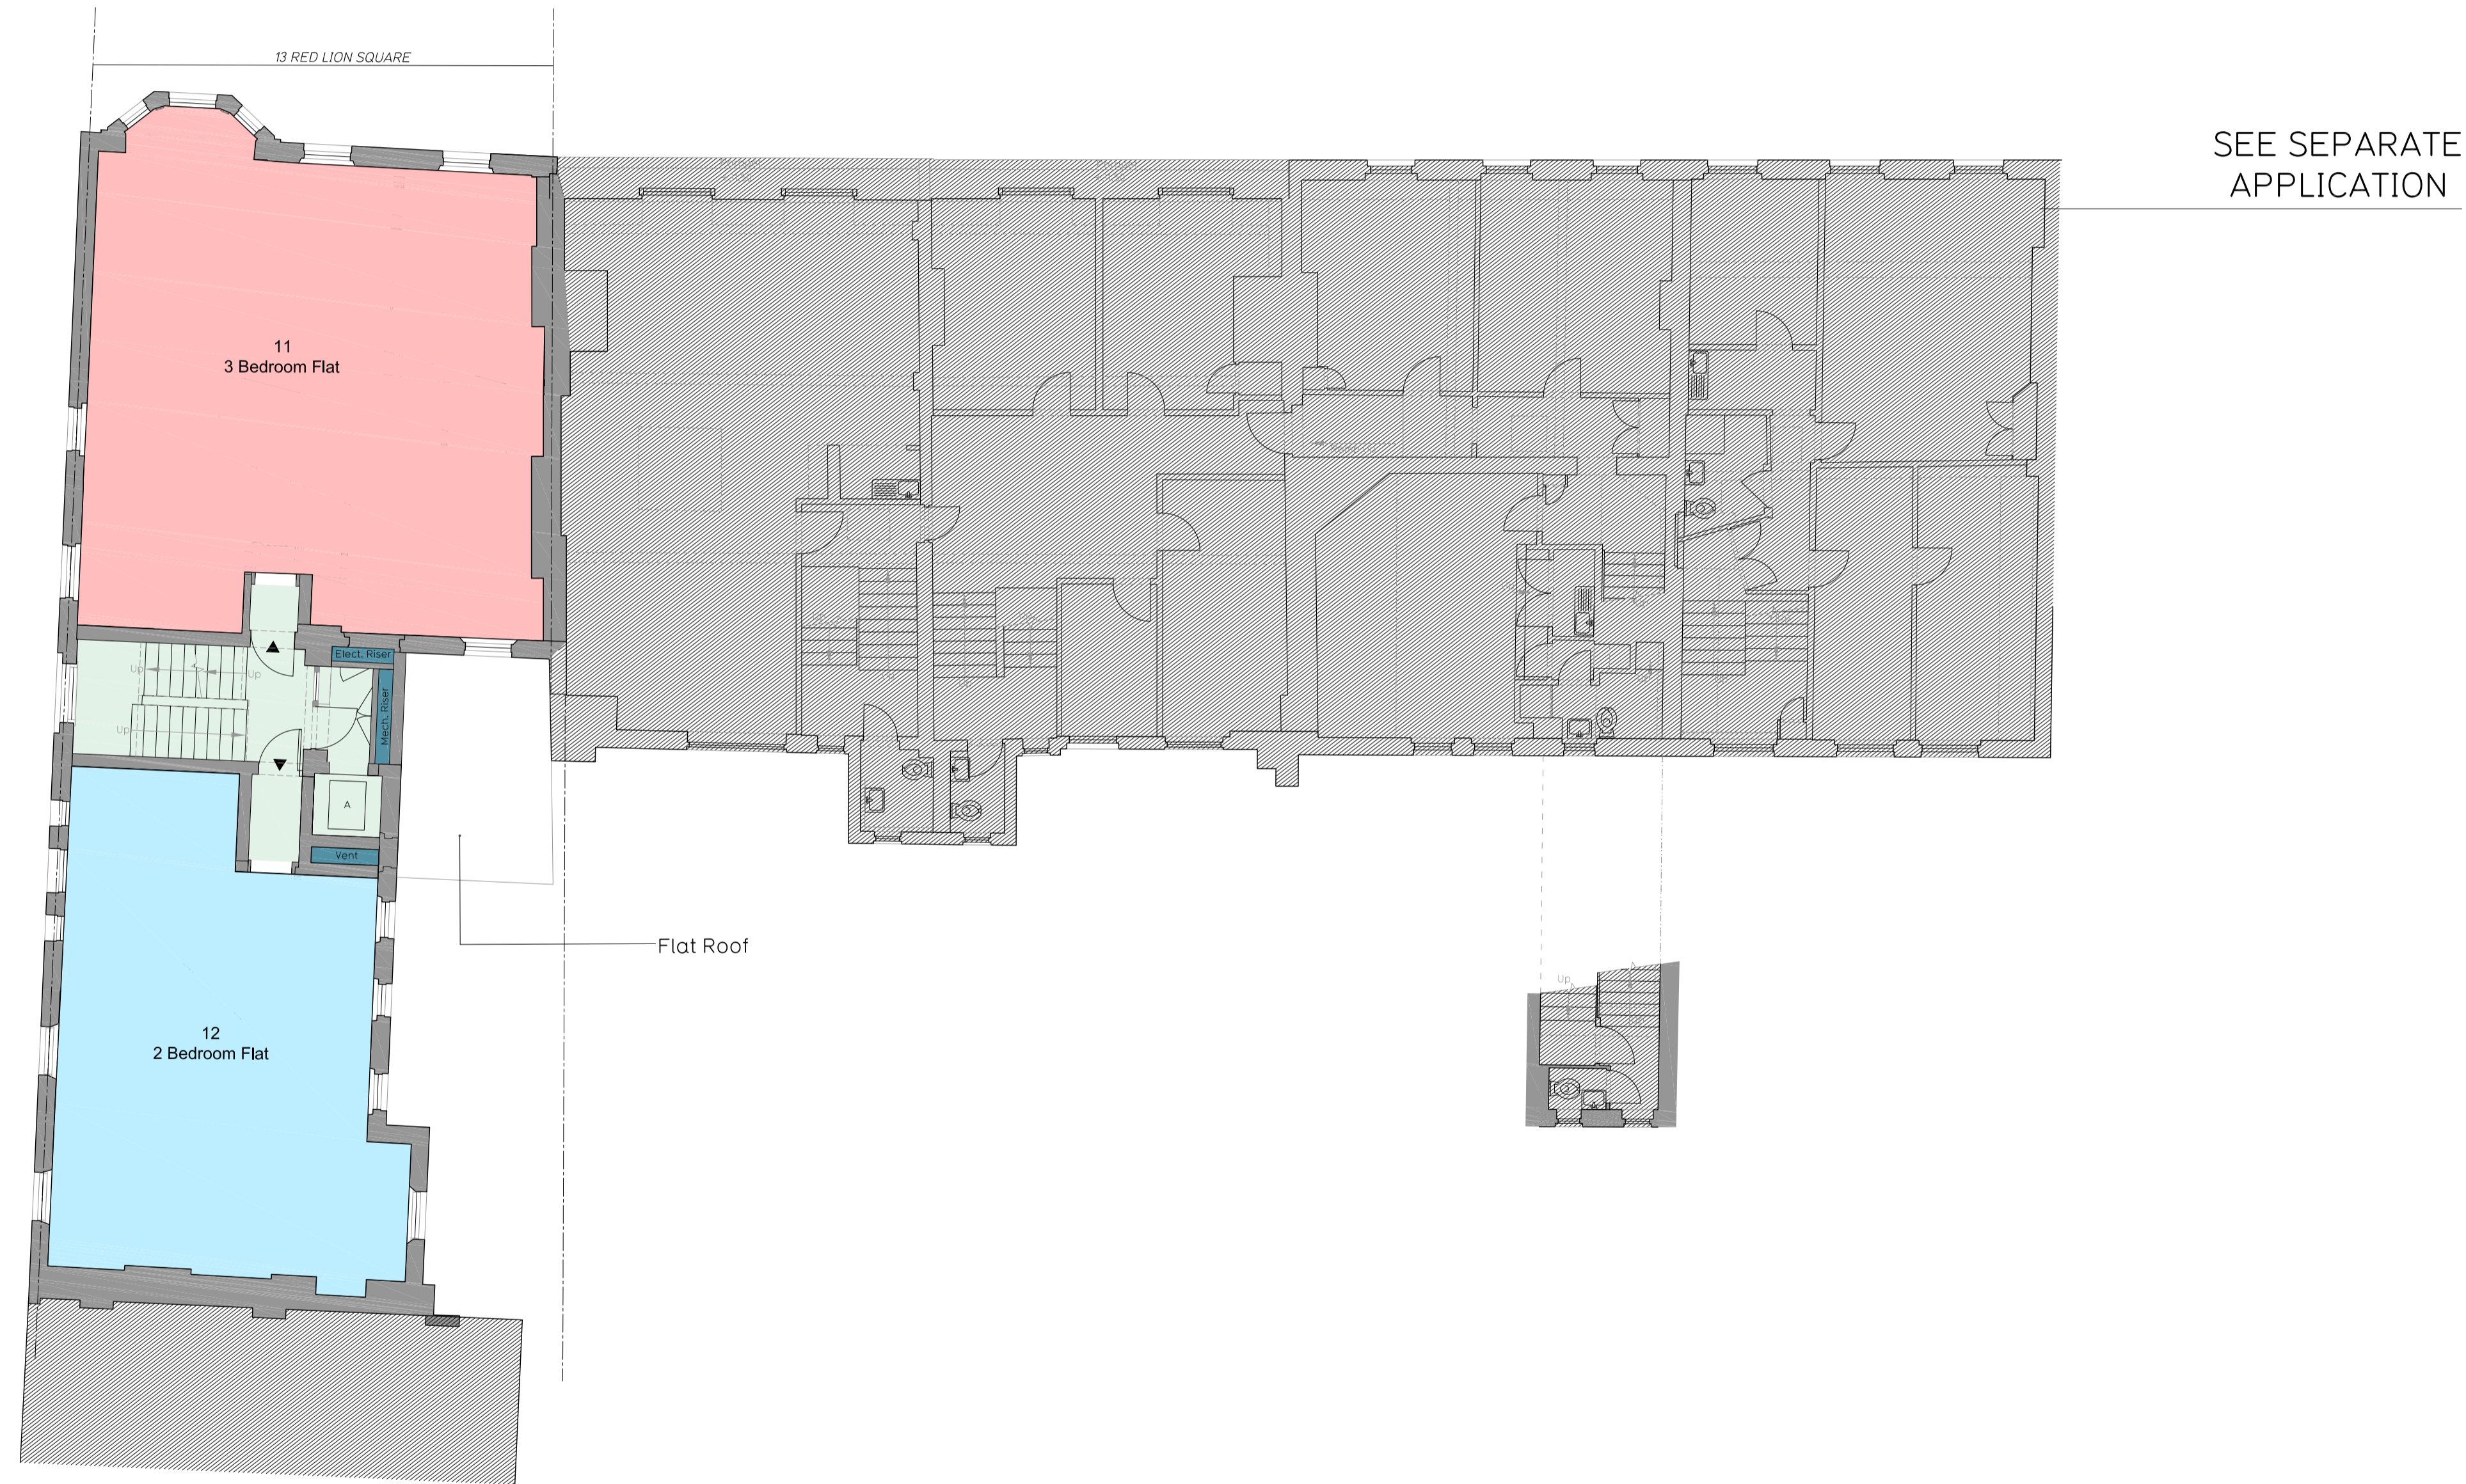

1 Proposed Third Floor
114 SCALE 1:100

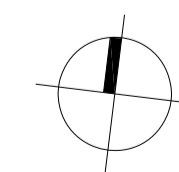

Revisions No		Date	By
A	General Revision	20-Nov-2015	IA
B	General Revision	27-Nov-2015	IA
C	General Revision	16-Dec-2015	CM
D	General Revision	16-Dec-2015	CM
E	General Revision	16-Dec-2015	CM

Client
13-17 Red Lion Square LLP

Stage
Planning

HWO Architects
407-8 ScreenWorks
22 Highbury Grove
London N5 2ER
T +44 (0)20 7566 0006
E info@hwo-architects.com

Job title
**13 Red Lion Square
London, WC1R 4QH**

Drawing title
**Proposed Floor Plans
Third Floor**

Created by	Checked by	Scale	Date
IA	NK	1:100@ A1	3-NOV-2015

Job	Stage	Drawing	Revision
432	- S2 -	114	E