


ALL DIMENSIONS, SETTING-OUT INFORMATION AND LEVELS MUST BE CHECKED ON SITE BEFORE ANY MATERIALS ARE ORDERED OR WORK COMMENCES ON SITE. COPYRIGHT HWO LTD.


NOTES

KEY

- Studio
- 1 Bedroom
- 2 Bedroom
- 3 Bedroom
- 4 Bedroom

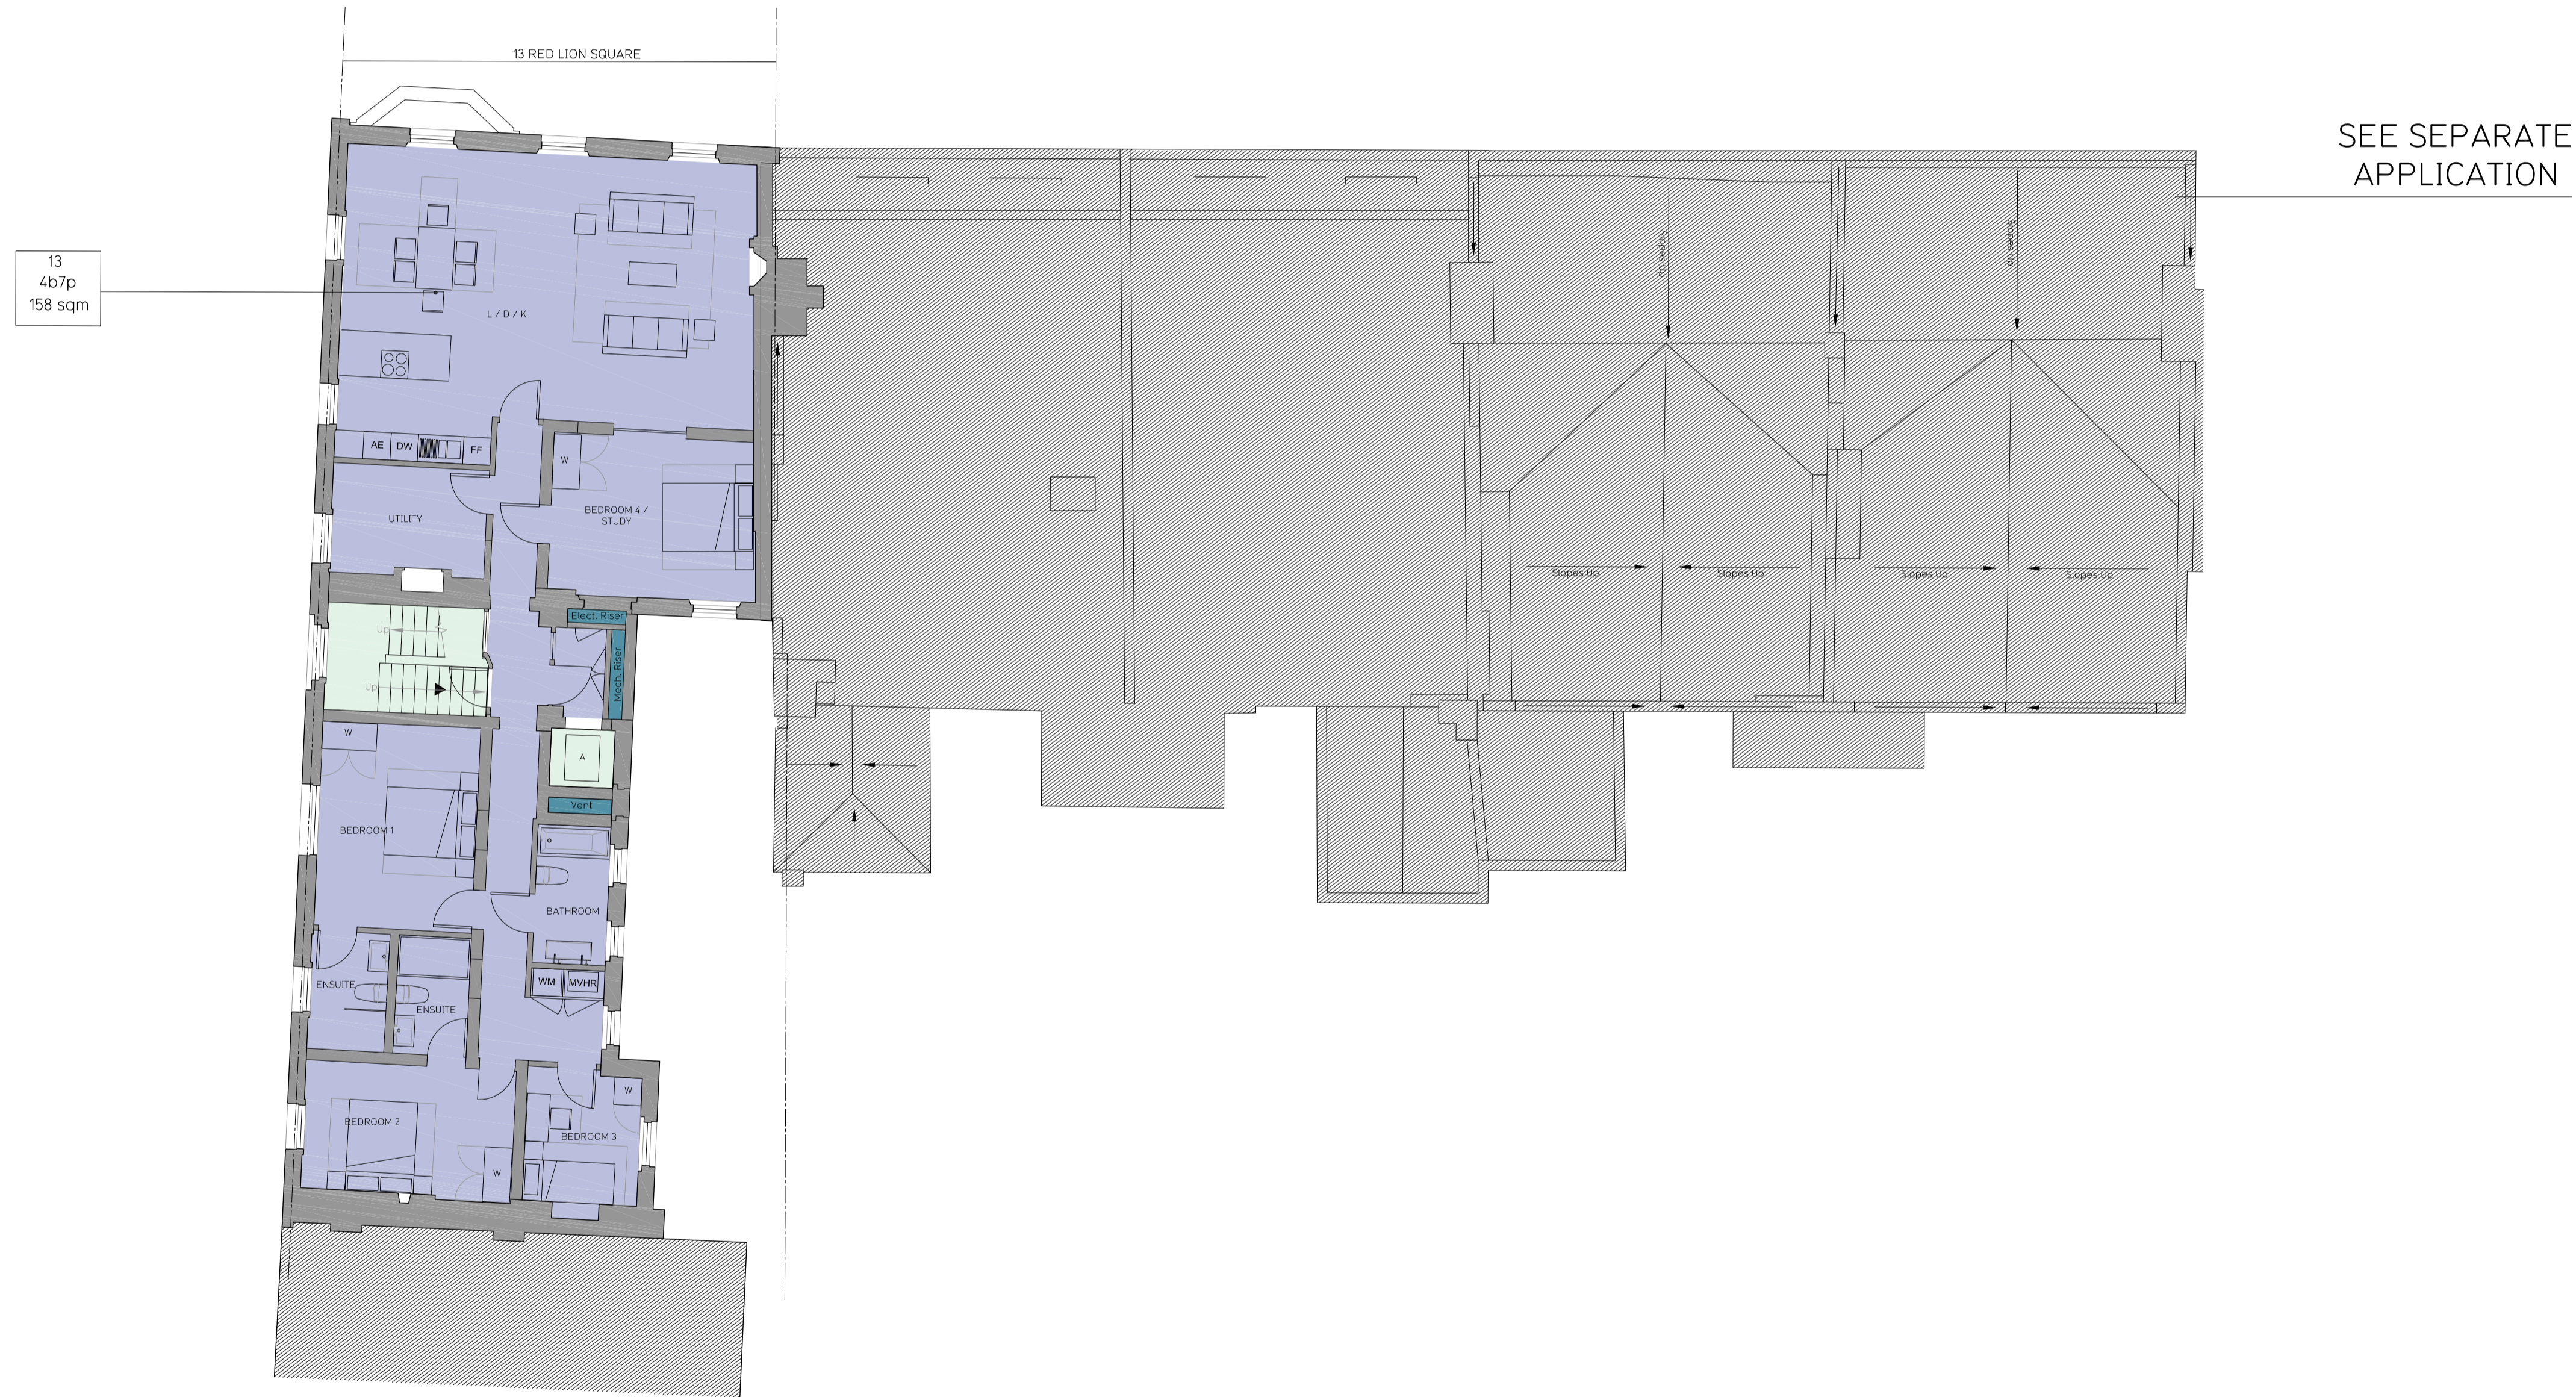

1 Proposed Fourth Floor
115 SCALE 1:100

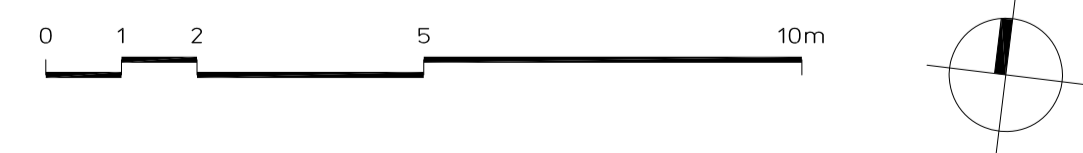

Revisions No	Date	By
A	20-Nov-2015	IA
B	27-Nov-2015	IA
C	16-Dec-2015	CM
D	18-Dec-2015	CM

Client
13-17 Red Lion Square LLP

Stage
Planning



Job title
**13 Red Lion Square
London, WC1R 4QH**

Drawing title
**Proposed Floor Plans
Fourth Floor**

Created by	Checked by	Scale	Date
IA	NK	1:100@ A1	3-NOV-2015

Job	Stage	Drawing	Revision
432	- S2 -	115	D