

ALL DIMENSIONS, SETTING-OUT INFORMATION AND LEVELS MUST BE CHECKED ON SITE BEFORE ANY MATERIALS ARE ORDERED OR WORK COMMENCES ON SITE. COPYRIGHT HWO LTD.

NOTES

- - - Planning Application Boundary
- - - Ownership Boundary

Revisions No		Date	By
A	General Revision	21-Dec-2015	CM
B	Boundary Revision	21-Dec-2015	CM
C	Boundary Revision	21-Dec-2015	CM

Client
13-17 Red Lion Square LLP

Stage
Planning


HWO HWO Architects
407-8 ScreenWorks
22 Highbury Grove
London N5 2ER
T +44 (0)20 7566 0006
E info@hwo-architects.com

Job title
**13 Red Lion Square
London, WC1R 4QH**

Drawing title
**Existing Floor Plans
Location and Site Plan**

Created by	Checked by	Scale	Date
CM	NK	As noted	10-NOV-2015

Job	Stage	Drawing	Revision
432	- S2 -	001	C

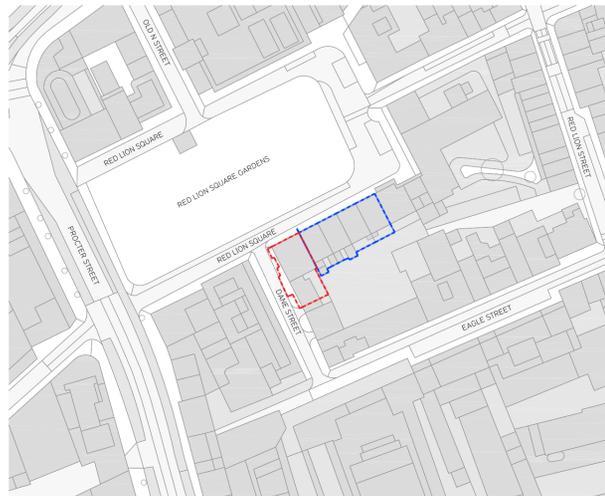

© UKMap Copyright. The GeoInformation Group 2015 Licence No. LANDMLDN100003121118

0 10 25 50 125m



1 Site Location Plan
001 SCALE 1:1250



© UKMap Copyright. The GeoInformation Group 2015 Licence No. LANDMLDN100003121118

0 10 20 50m



2 Block Plan
001 SCALE 1:500