
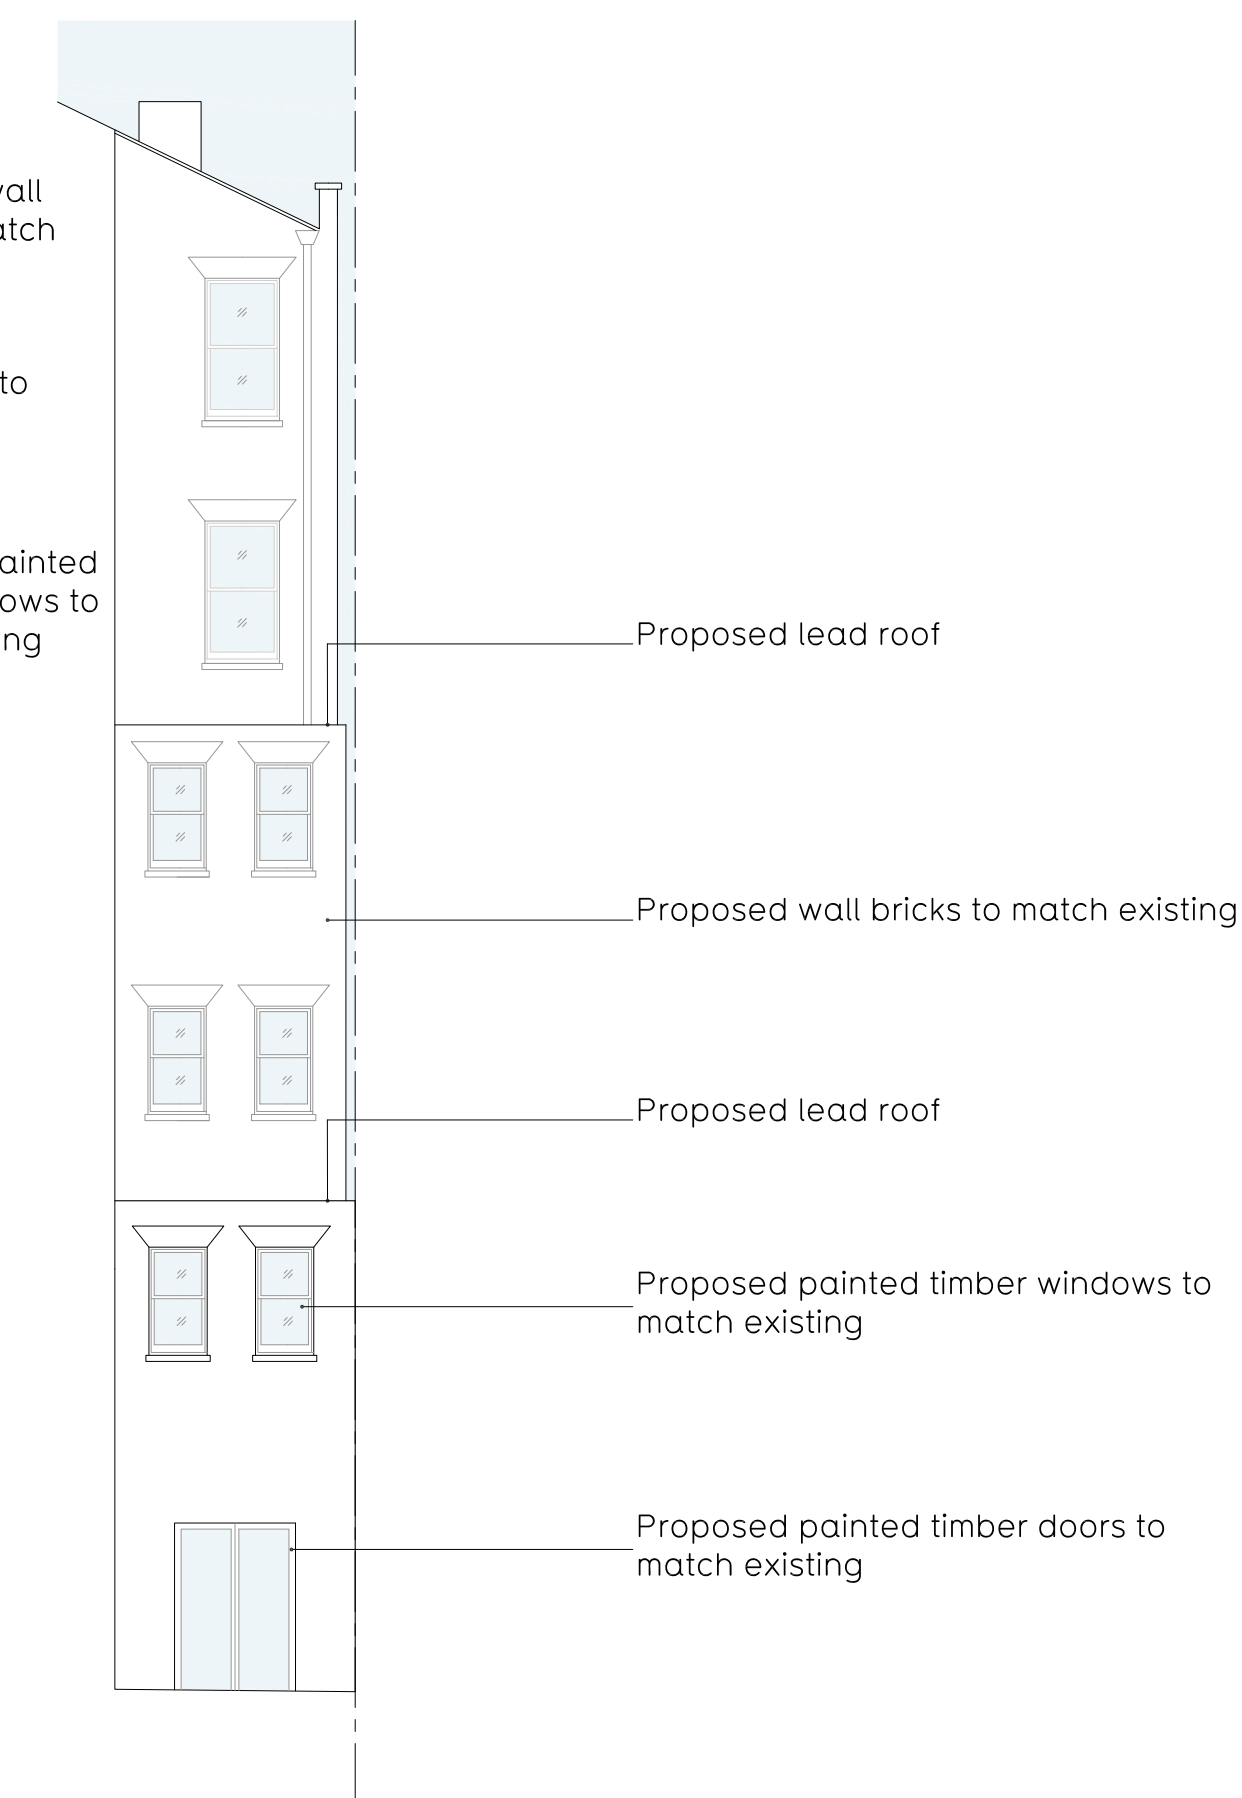
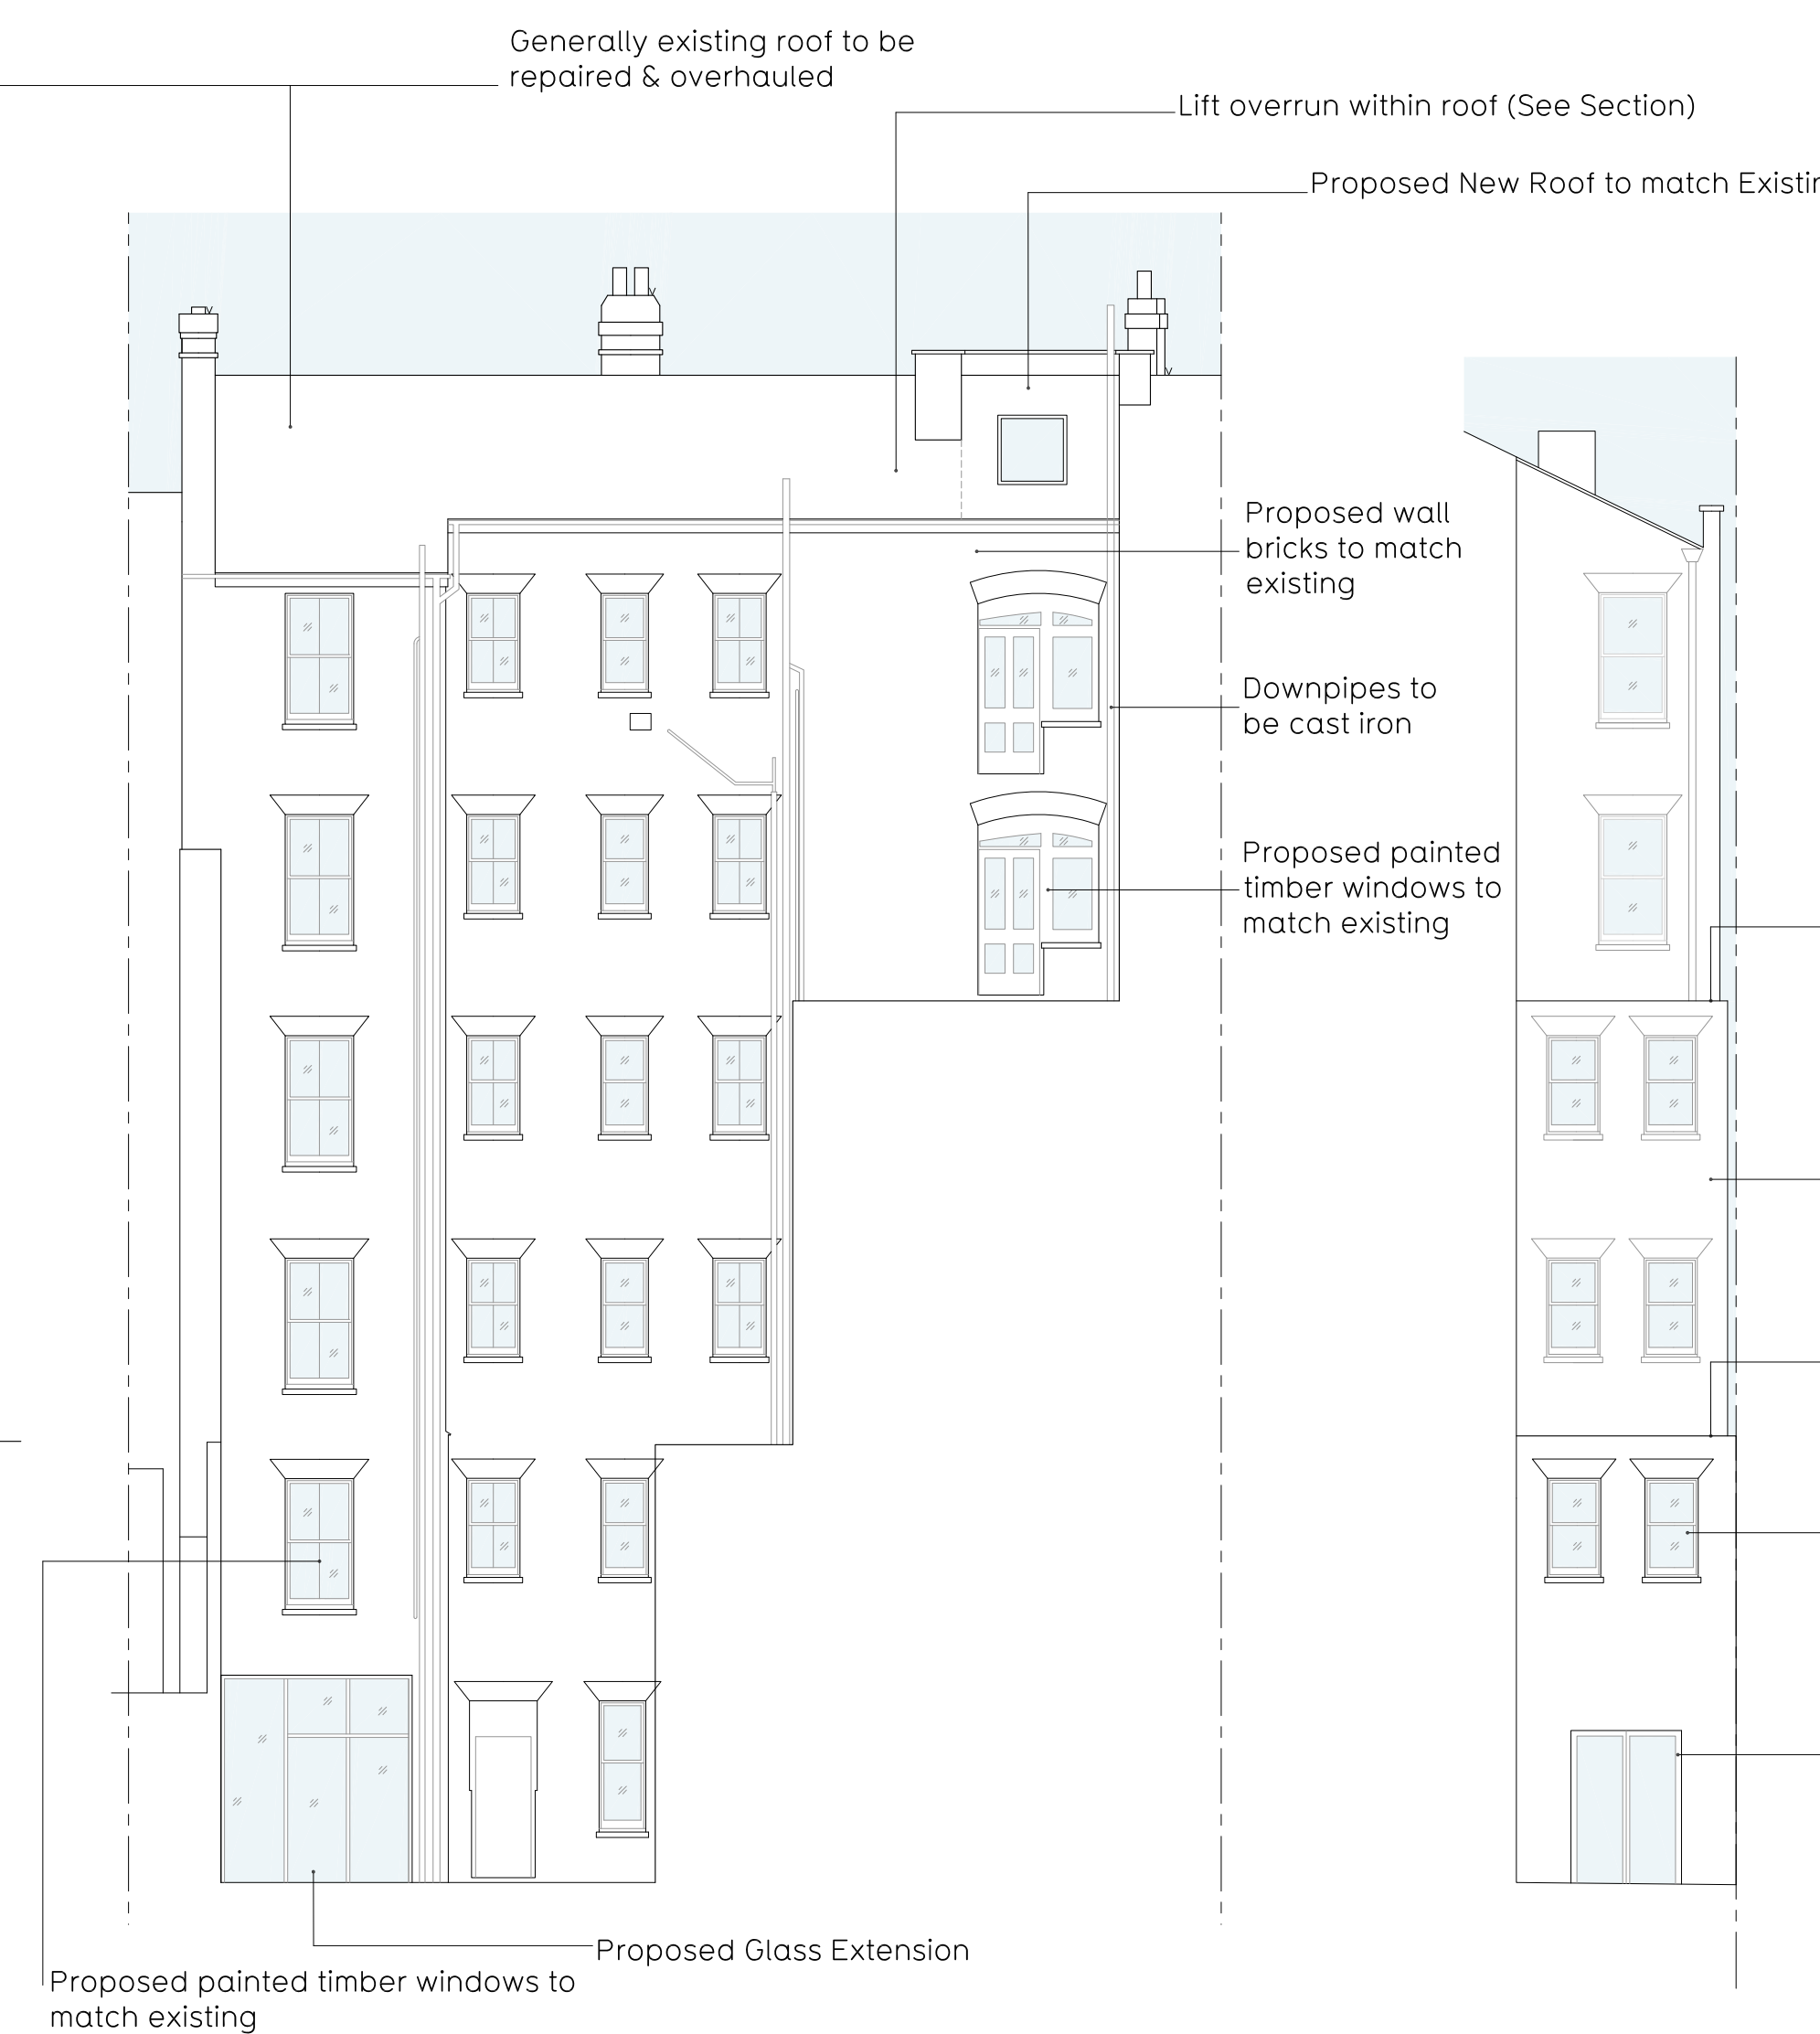


LOCATION PLAN SCALE 1/1,000

ALL DIMENSIONS, SETTING-OUT INFORMATION AND LEVELS MUST BE CHECKED ON SITE BEFORE ANY MATERIALS ARE ORDERED OR WORK COMMENCES ON SITE. COPYRIGHT HWO LTD.

NOTES

N.B. Extension to be built independently from the neighboring structure.

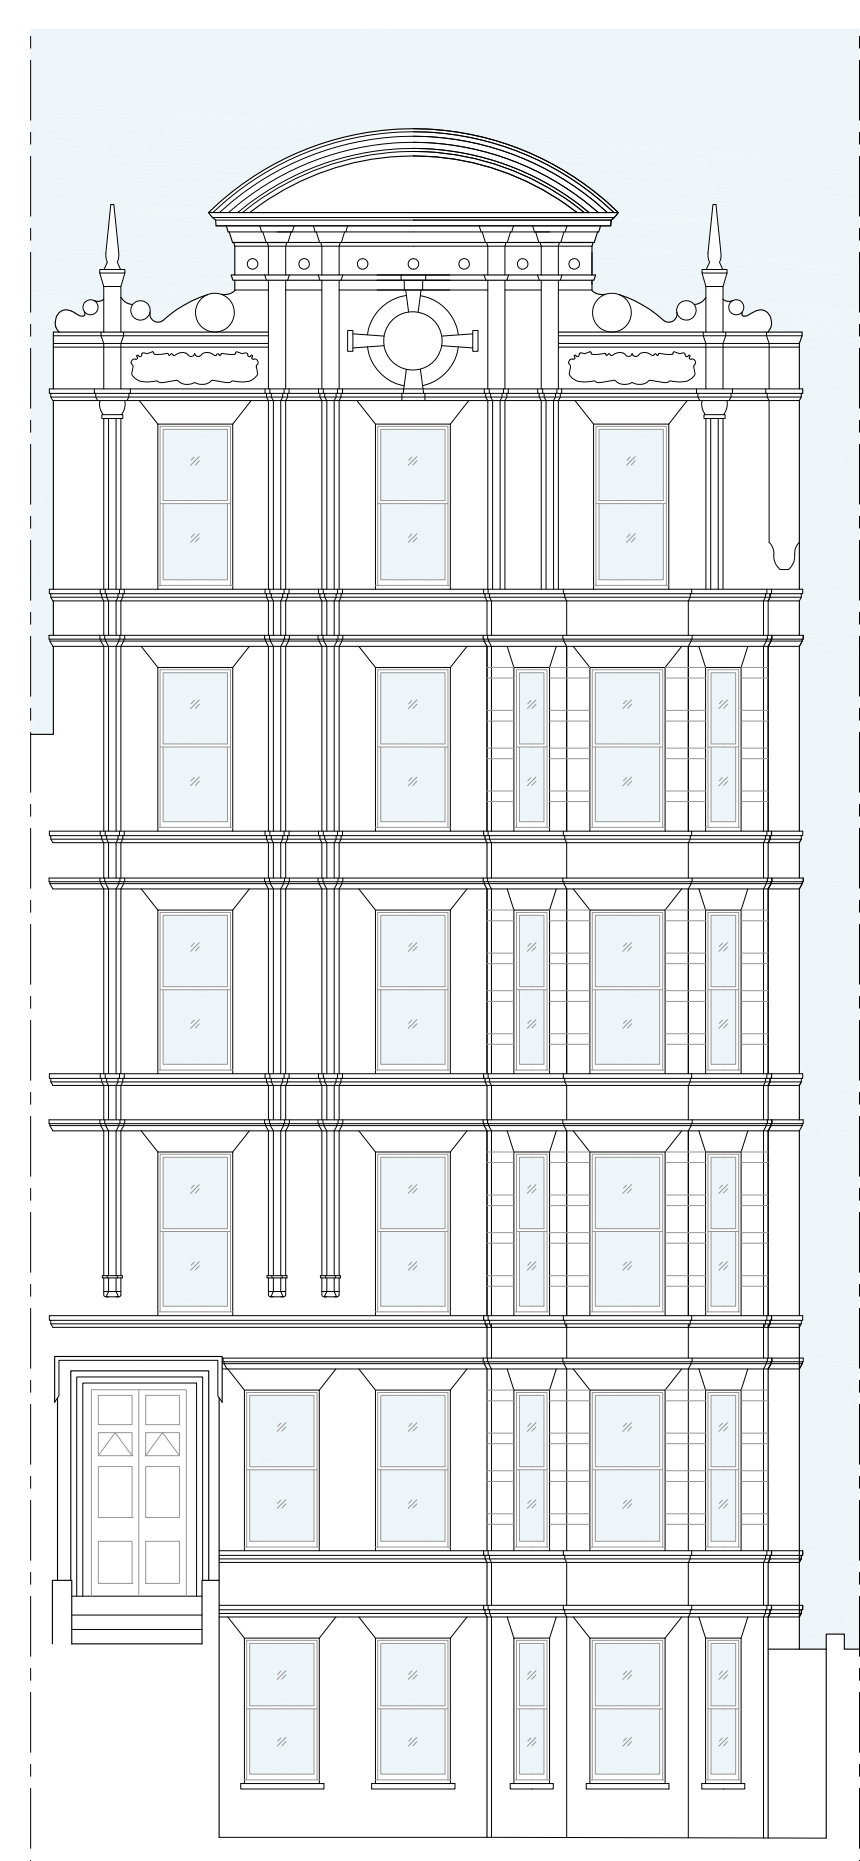

1 Prop. Elevation AA (Red Lion Square)
300 SCALE 1:100

2 Prop. Elevation BB (Dane Street)
300 SCALE 1:100

3 Prop. Rear Elevation CC
300 SCALE 1:100

4 Prop. Rear Elevation DD
300 SCALE 1:100

Revisions No		Date	By
A	General Revision	27-Nov-2015	IA
B	General Revision	04-Dec-2015	IA
C	General Amendments	16-Dec-2015	IA

Client
13 Red Lion Square LLP

Stage
Planning

HWO Architects
407-8 ScreenWorks
22 Highbury Grove
London N5 2ER
T +44 (0)20 7566 0006
E info@hwo-architects.com

Job title
**13 Red Lion Square
London, WC1R 4QH**

Drawing title
Proposed Elevations

Created by	Checked by	Scale	Date
IA	NK	1:100 @ A1	12-NOV-2015
Job	Stage	Drawing	Revision
432	- S2 -	300	C

