
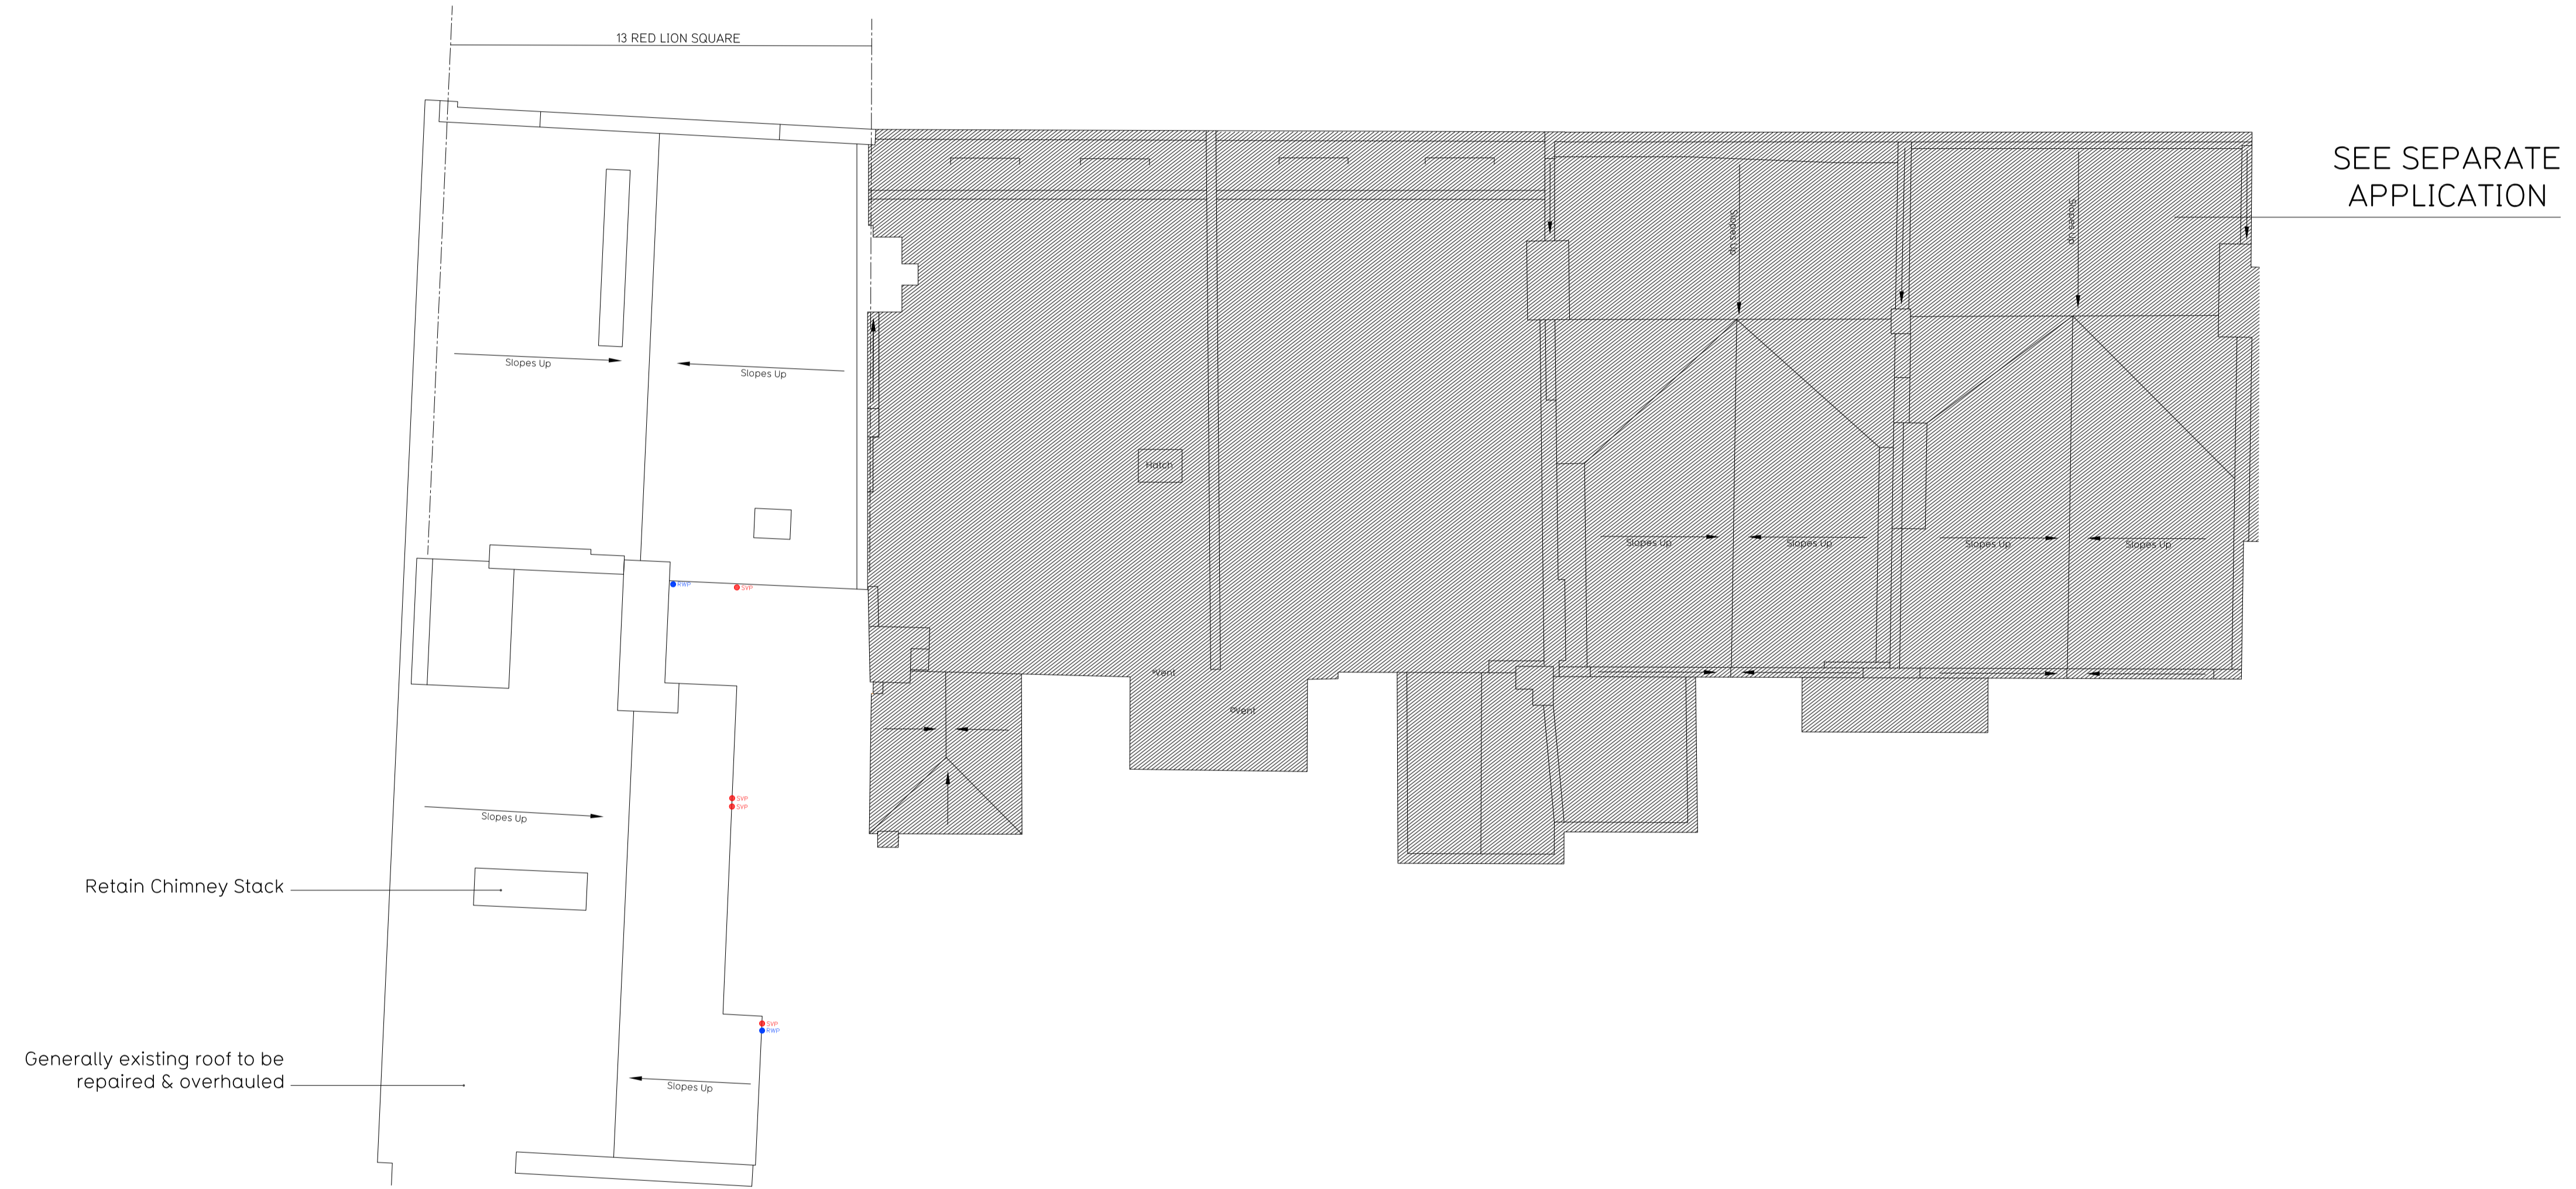



ALL DIMENSIONS, SETTING-OUT INFORMATION AND LEVELS MUST BE CHECKED ON SITE BEFORE ANY MATERIALS ARE ORDERED OR WORK COMMENCES ON SITE. COPYRIGHT HWO LTD.

NOTES

KEY:  
 To be demolished



**1** Existing Roof Plan  
 056 SCALE 1:100

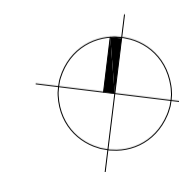

Revisions No	Date	By

Client  
**13 Red Lion Square LLP**

Stage  
**Planning**

**HWO** HWO Architects  
 407-8 ScreenWorks  
 22 Highbury Grove  
 London N5 2ER  
 T +44 (0)20 7566 0006  
 E info@hwo-architects.com

Job title  
**13 Red Lion Square  
 London, WC1R 4QH**

Drawing title  
**Demolition Plans  
 Roof Plan**

Created by	Checked by	Scale	Date
IA	NK	1:100@ A1	02-NOV-2015

Job	Stage	Drawing	Revision
432	- S2 -	056	