
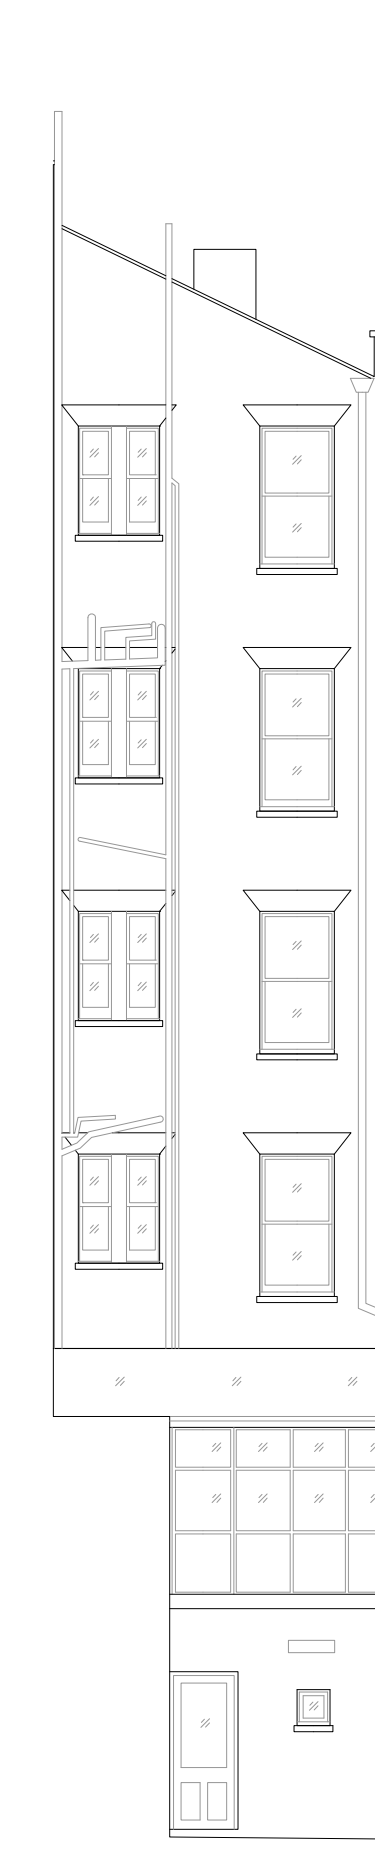
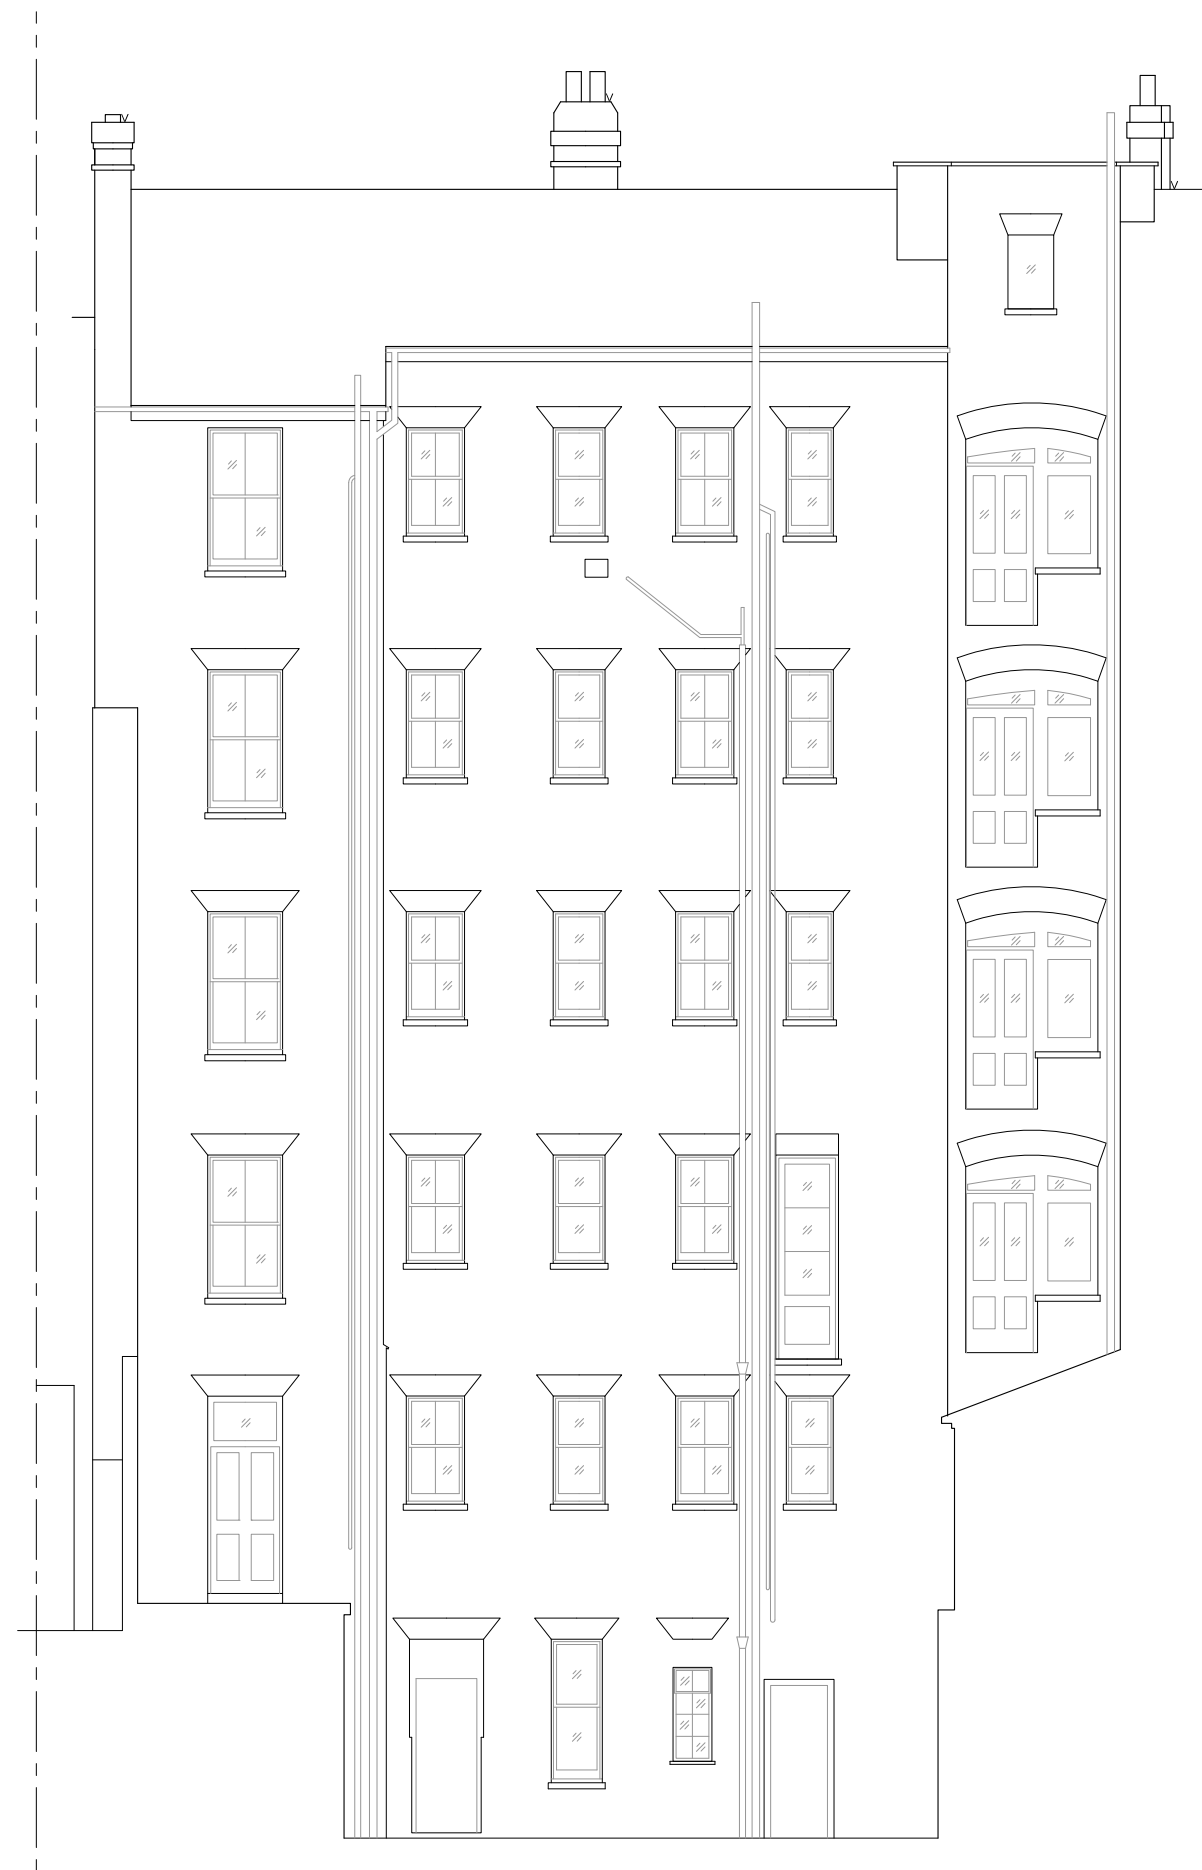


LOCATION PLAN SCALE 1/1,000

ALL DIMENSIONS, SETTING-OUT INFORMATION AND LEVELS MUST BE CHECKED ON SITE BEFORE ANY MATERIALS ARE ORDERED OR WORK COMMENCES ON SITE. COPYRIGHT HWO LTD.

NOTES

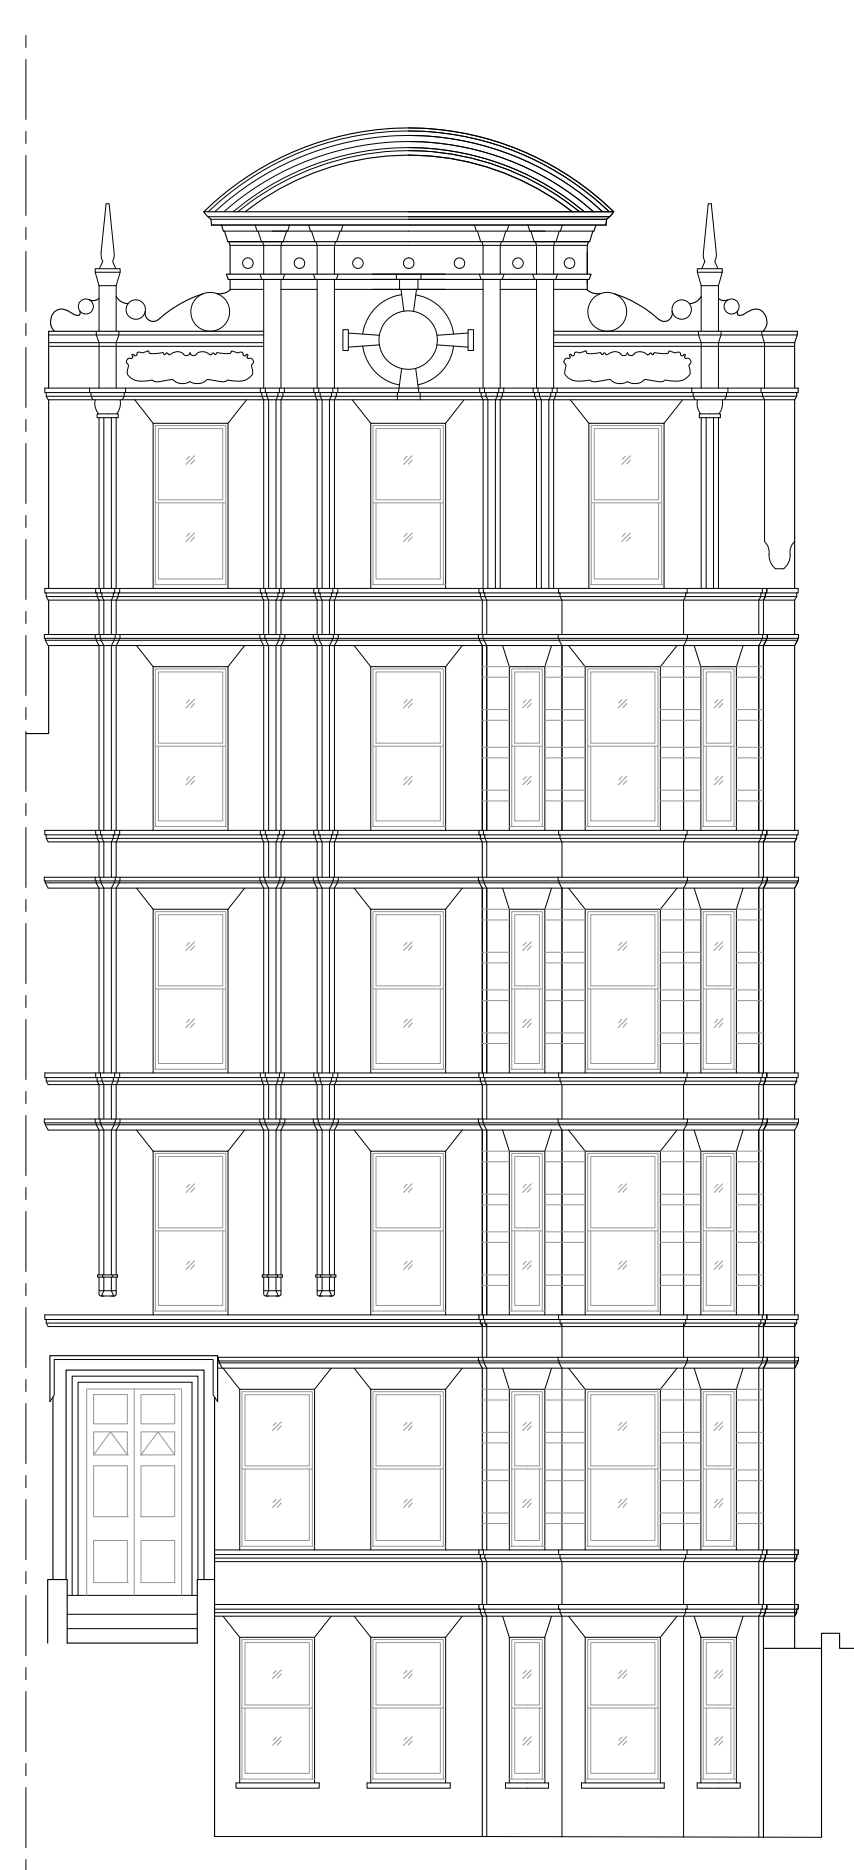

1 Existing Elevation AA (Red Lion Square)
030 SCALE 1:100

2 Existing Elevation BB (Dane Street)
030 SCALE 1:100

3 Existing Rear Elevation CC
030 SCALE 1:100

4 Existing Rear Elevation DD
030 SCALE 1:100

Revisions No	Date	By

Client
13 Red Lion Square LLP

Stage
Planning

HWO Architects
407-8 ScreenWorks
22 Highbury Grove
London N5 2ER
T +44 (0)20 7566 0006
E info@hwo-architects.com

Job title
**13 Red Lion Square
London, WC1R 4QH**

Drawing title
Existing Elevations

Created by	Checked by	Scale	Date
IA	NK	1:100@ A1	12-NOV-2015

Job	Stage	Drawing	Revision
432	- S2 -	030	

