


ALL DIMENSIONS, SETTING OUT INFORMATION AND LEVELS MUST BE CHECKED ON SITE BEFORE ANY MATERIALS ARE ORDERED OR WORK COMMENCES ON SITE. COPYRIGHT HWO LTD.

NOTES


KEY

- Studio
- 1 Bedroom
- 2 Bedroom
- 3 Bedroom
- 4 Bedroom

- SVP: Soil Vent Pipe
- RWP: Rain Water Pipe

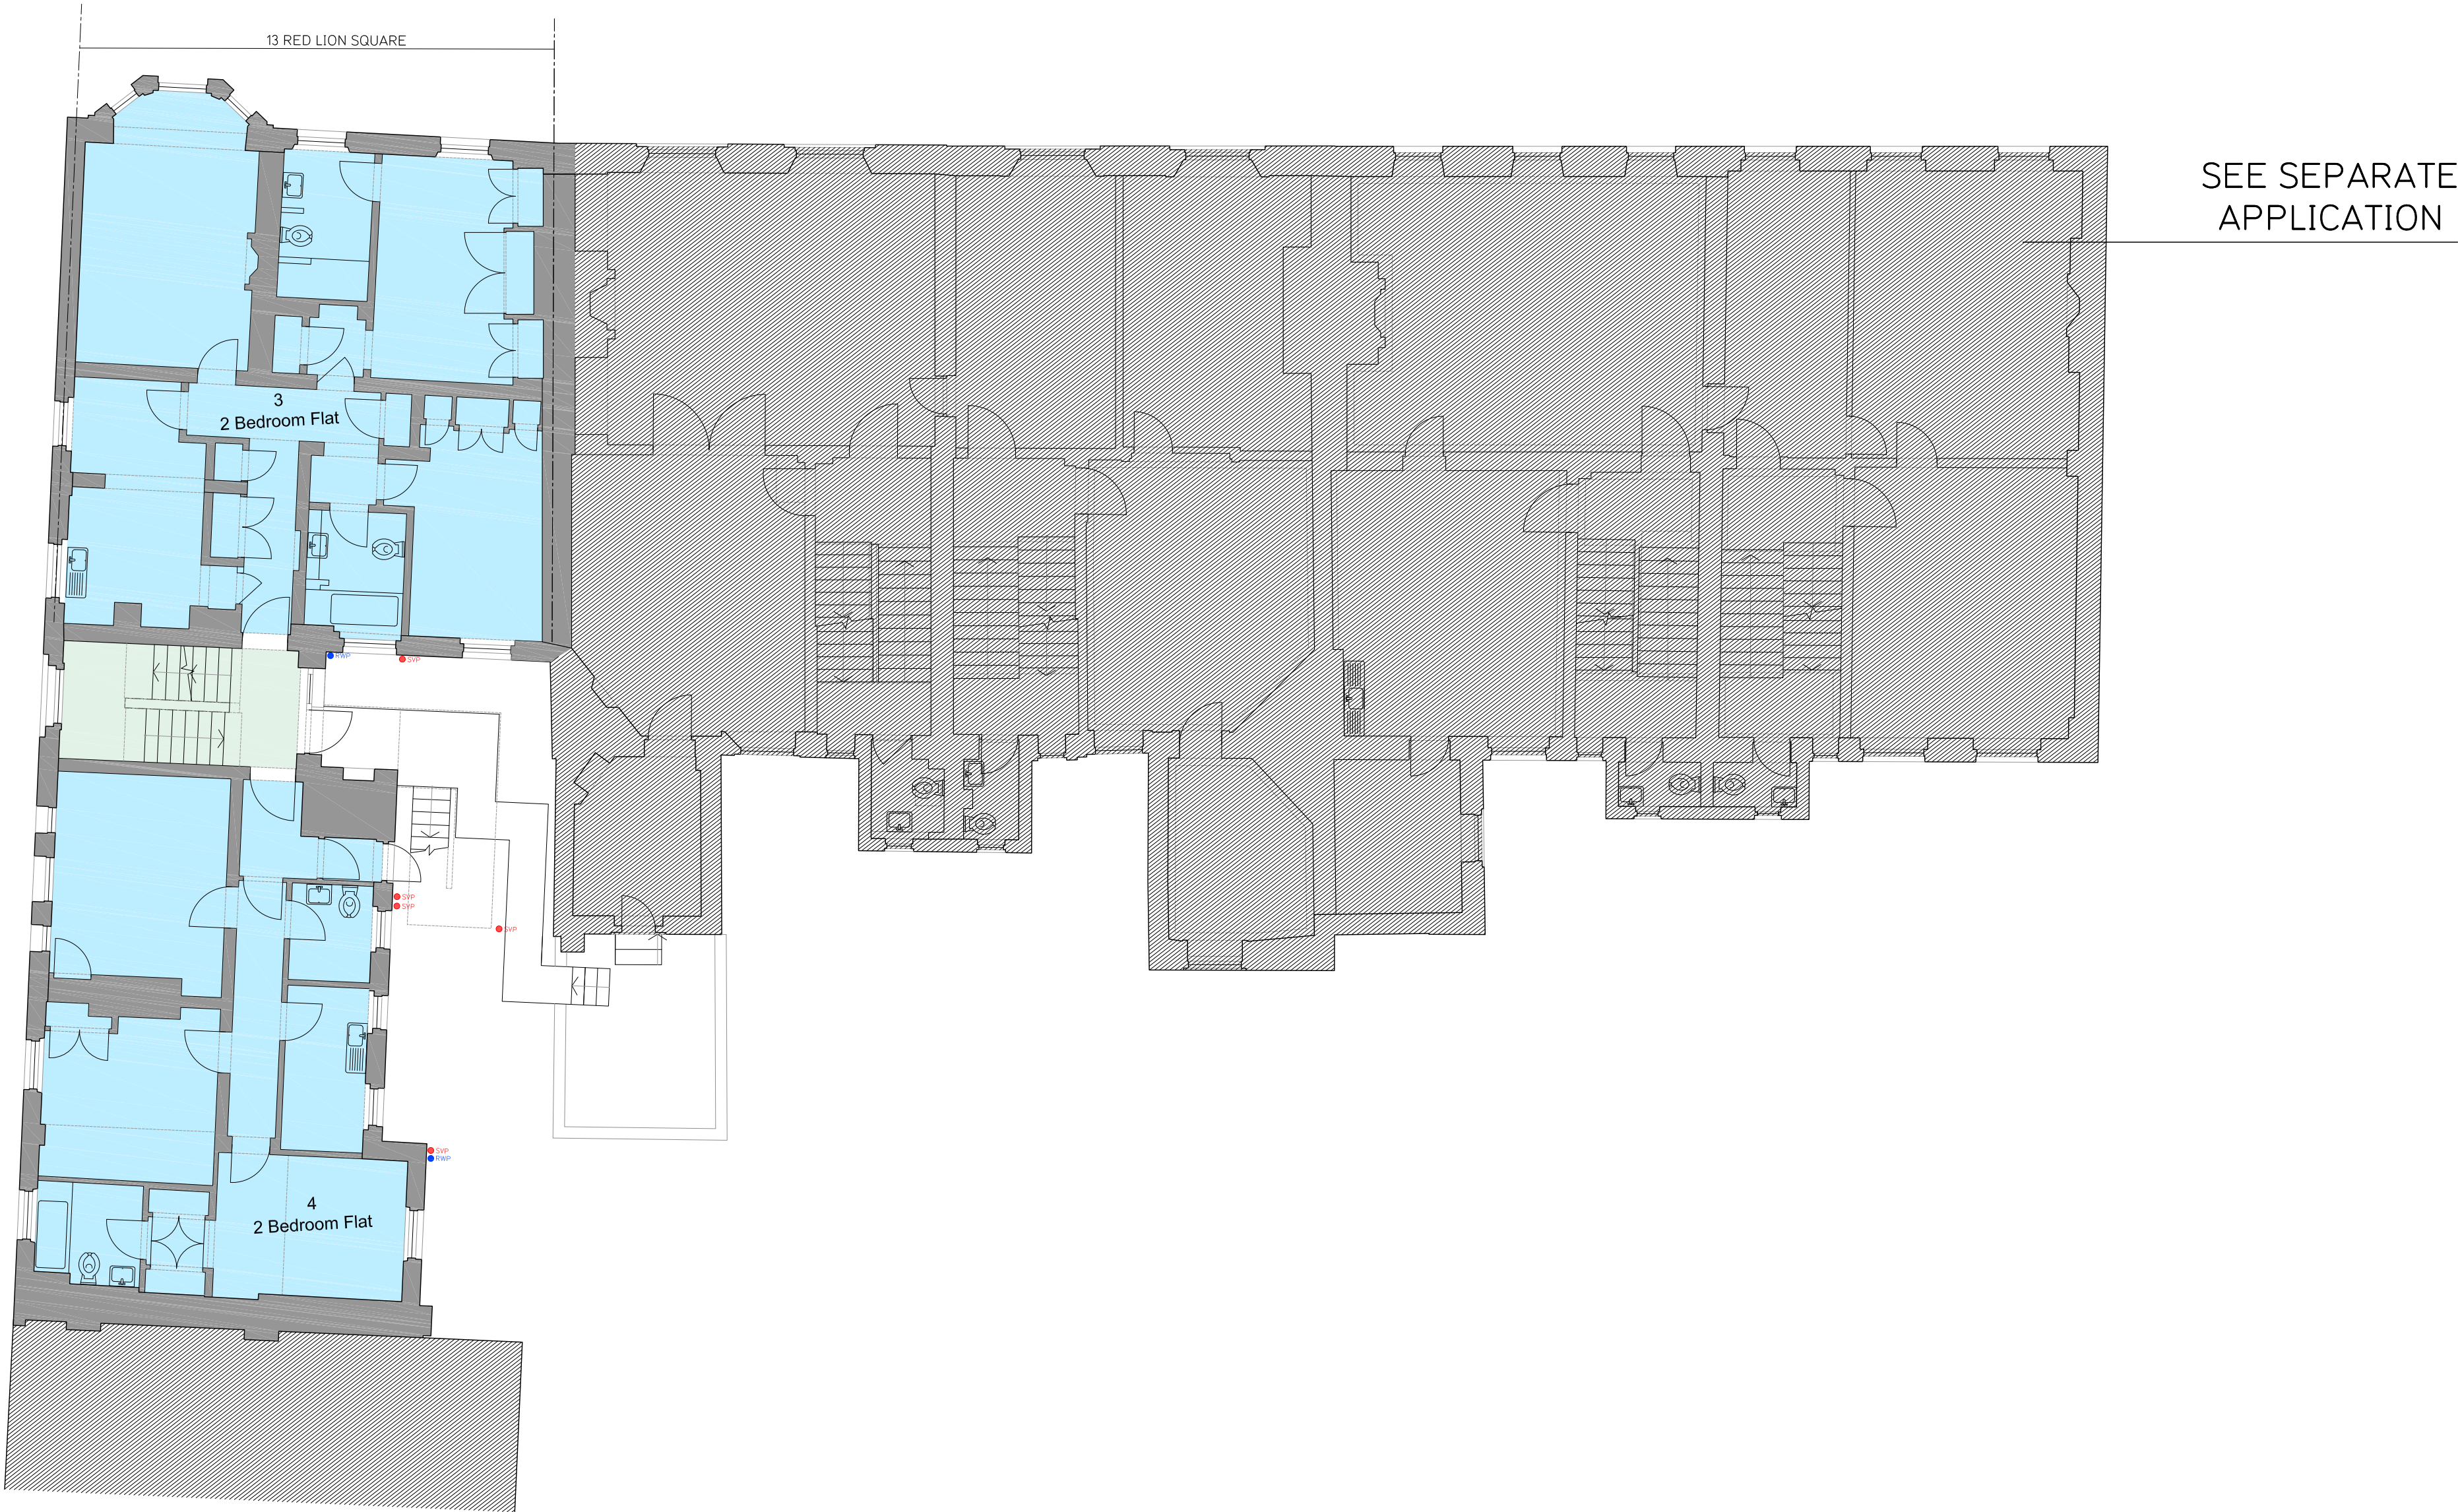

1 Existing First Floor
012 SCALE 1:100

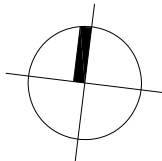

Revisions		Date	By
No			
A	General Revision	27-Nov-2015	IA
B	General Revision	21-Dec-2015	CM

Client
13-17 Red Lion Square LLP

Stage
Planning

HWO Architects
407-8 ScreenWorks
22 Highbury Grove
London N5 2ER
T +44 (0)20 7566 0006
E info@hwo-architects.com

Job title
13 Red Lion Square
London, WC1R 4QH

Drawing title
Existing Floor Plans
First Floor

Created by	Checked by	Scale	Date
IA	NK	1:100 @ A1	02-NOV-2015

Job	Stage	Drawing	Revision
432	- S2 -	012	B