

DIMENSION AT ORIGINAL SHEET SIZE
 Contractors must check all dimensions on site. Only figured dimensions are to be worked from.
 Discrepancies must be reported to the Architect before proceeding © This Drawing is Copyright

PLANNING

REVISION	DRN	CHKD	DATE
Issue for planning	K/C	KC	12/08/15
Rev A - Updated planning issue	MP	AQP	11/12/15



CLIENT
 BNP Paribas Real Estate

PROJECT
 Parker Tower
 Covent Garden, London


DRAWING
 Proposed First Floor Plan

SCALE 1:100 @ A1 DATE June 2015

DRAWING No. 15125Ax01P1001 DRAWN BY REVISION A

A&Q PARTNERSHIP (LONDON) LTD
 THE LUX BUILDING, 2-4 HOXTON SQUARE, LONDON N1 6NU
 Tel: 020 7613 2244 Fax: 020 7613 2842 Email: london@aqp.co.uk
 ARCHITECTURE DESIGN MASTERPLANNING INTERIORS

APPROVED

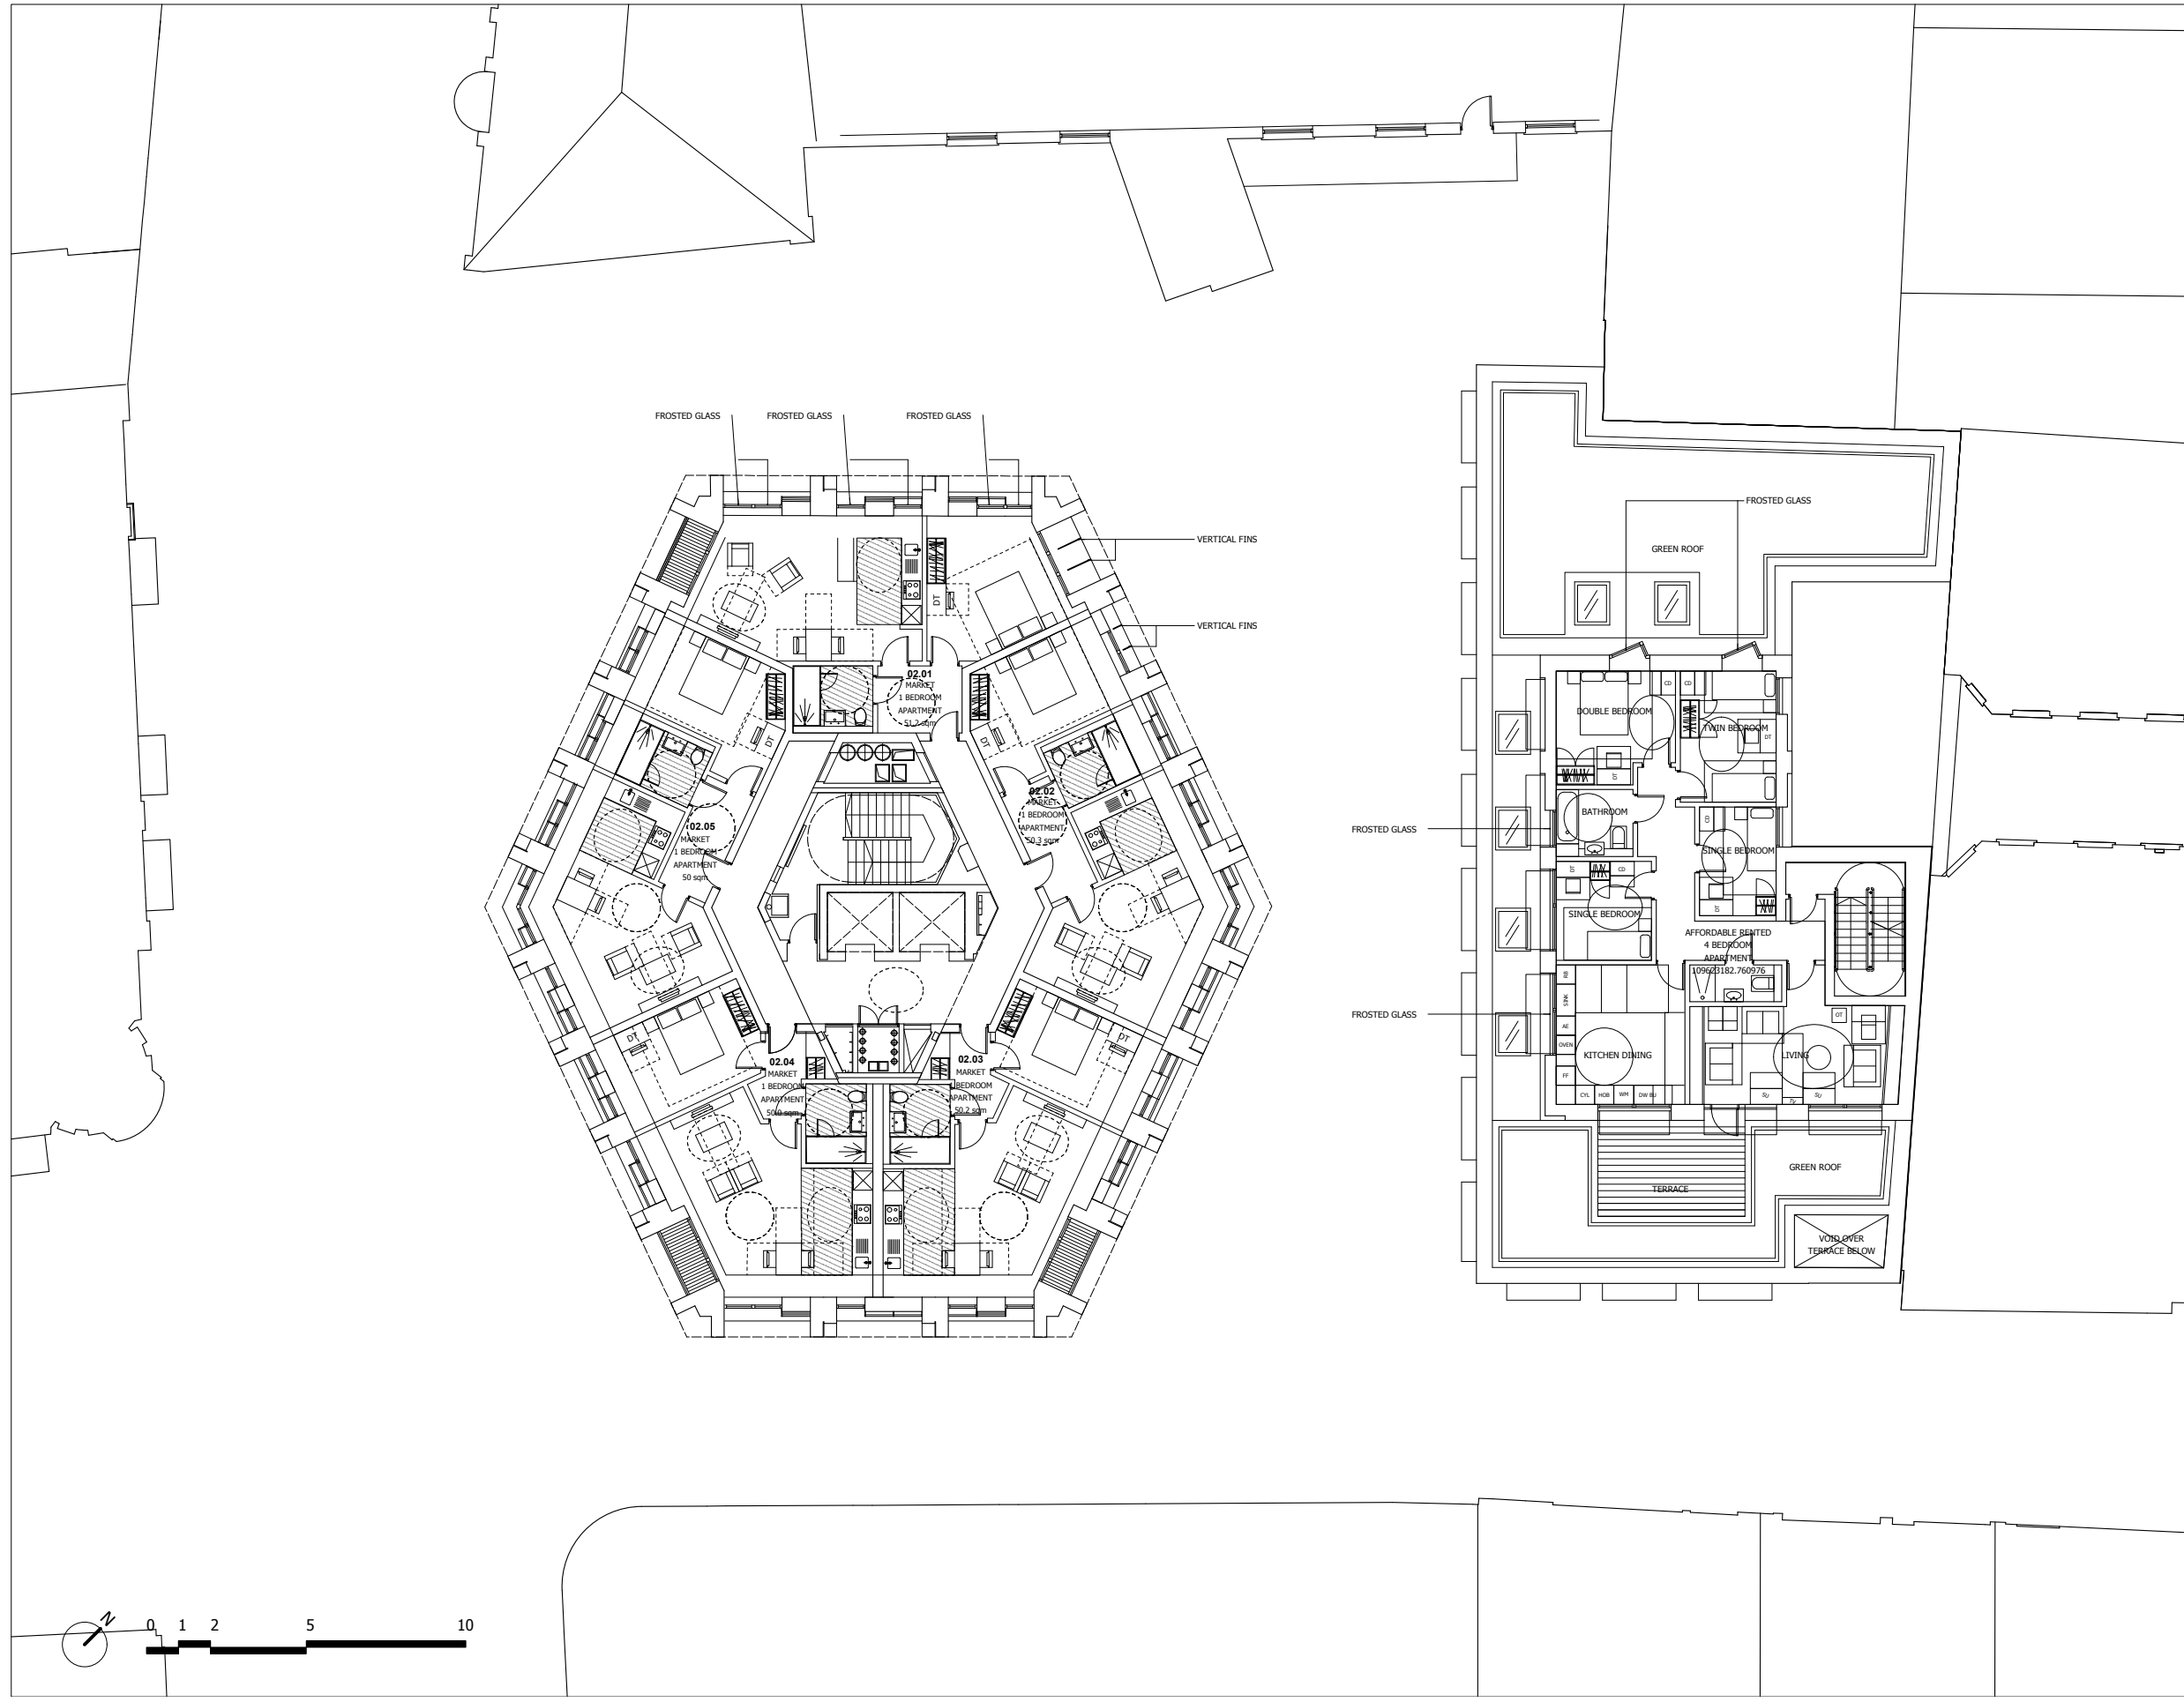

FOR PLANNING

REVISION	DRN	CHKD	DATE
First Issue	FC	KC	30/04/15
Issue for planning	FC	KC	14/05/15



CLIENT
PARKER TOWER LIMITED


PROJECT
**PARKER TOWER
COVENT GARDEN**

DRAWING
SECOND FLOOR PROPOSED

SCALE	1:100 @ A1	DATE	APRIL 2015
	1:200 @ A3		

DRAWING No.	DRAWN BY	FC
15125Ax02P1002	REVISION	-

DIMENSION AT ORIGINAL SHEET SIZE
 Contractors must check all dimensions on site. Only figured dimensions are to be worked from.
 Discrepancies must be reported to the Architect before proceeding © This drawing is Copyright

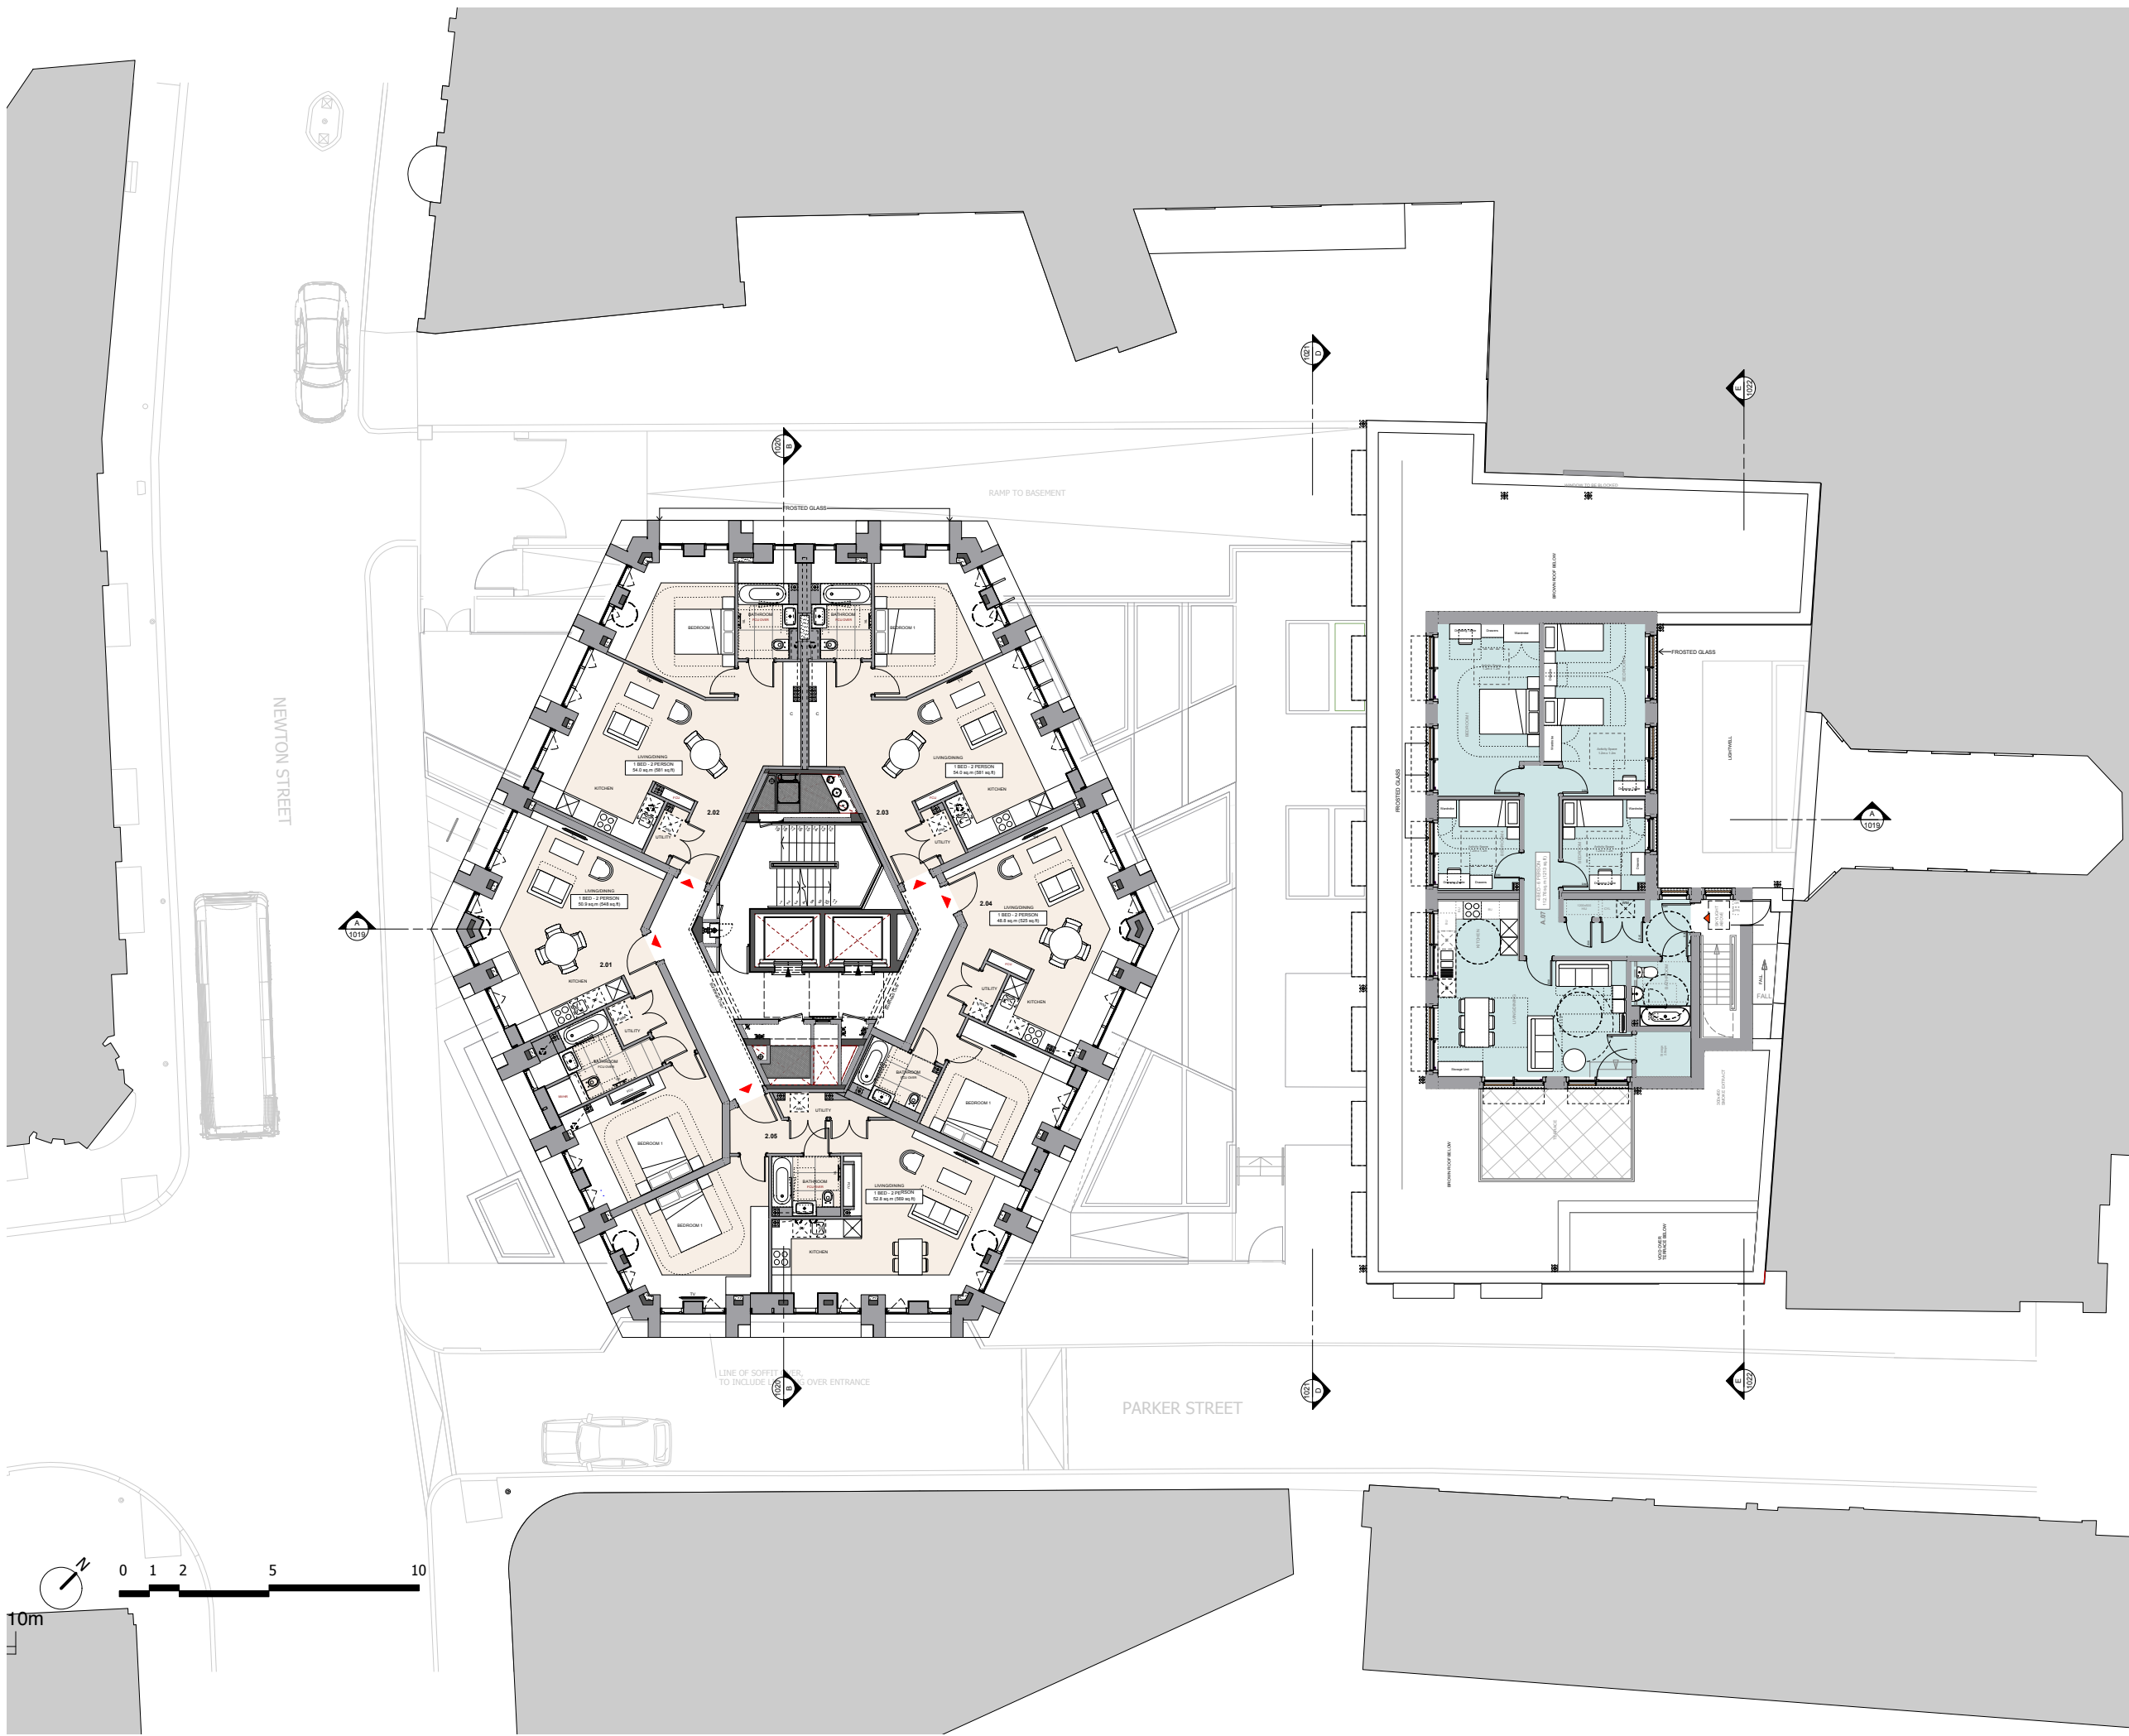

FOR PLANNING

REVISION	DRN	CHKD	DATE
First Issue	FC	KC	30/04/15
Issue for planning	FC	KC	14/05/15
Rev A - Updated planning issue	MP	AQP	11/12/15



CLIENT
PARKER TOWER LIMITED

PROJECT
**PARKER TOWER
 COVENT GARDEN**

DRAWING
SECOND FLOOR PROPOSED


SCALE	1:100 @ A1	DATE	APRIL 2015
	1:200 @ A3		
DRAWING No.	15125Ax02P1002	DRAWN BY	FC
		REVISION	A

A & Q PARTNERSHIP (LONDON) LTD
 THE LUX BUILDING, 3-4 HOXTON SQUARE, LONDON N1 4 NU
 Tel: 020 7613 2244 Fax: 020 7613 2842 Email: london@aqp.co.uk
 ARCHITECTURE DESIGN MASTERPLANNING INTERIORS

NOTES:
 DO NOT SCALE FROM THIS DRAWING.
 ALL DIMENSIONS TO BE CHECKED ON SITE.
 ALL OMISSIONS AND DISCREPANCIES TO BE REPORTED TO THE ARCHITECT IMMEDIATELY.

ALL RIGHTS RESERVED. THIS WORK IS COPYRIGHT AND CANNOT BE REPRODUCED OR COPIED OR MODIFIED IN ANY FORM OR BY ANY MEANS, GRAPHIC ELECTRONIC OR MECHANICAL, INCLUDING PHOTOCOPIING WITHOUT THE WRITTEN PERMISSION OF SQUIRE AND PARTNERS ARCHITECTS.

APPROVED

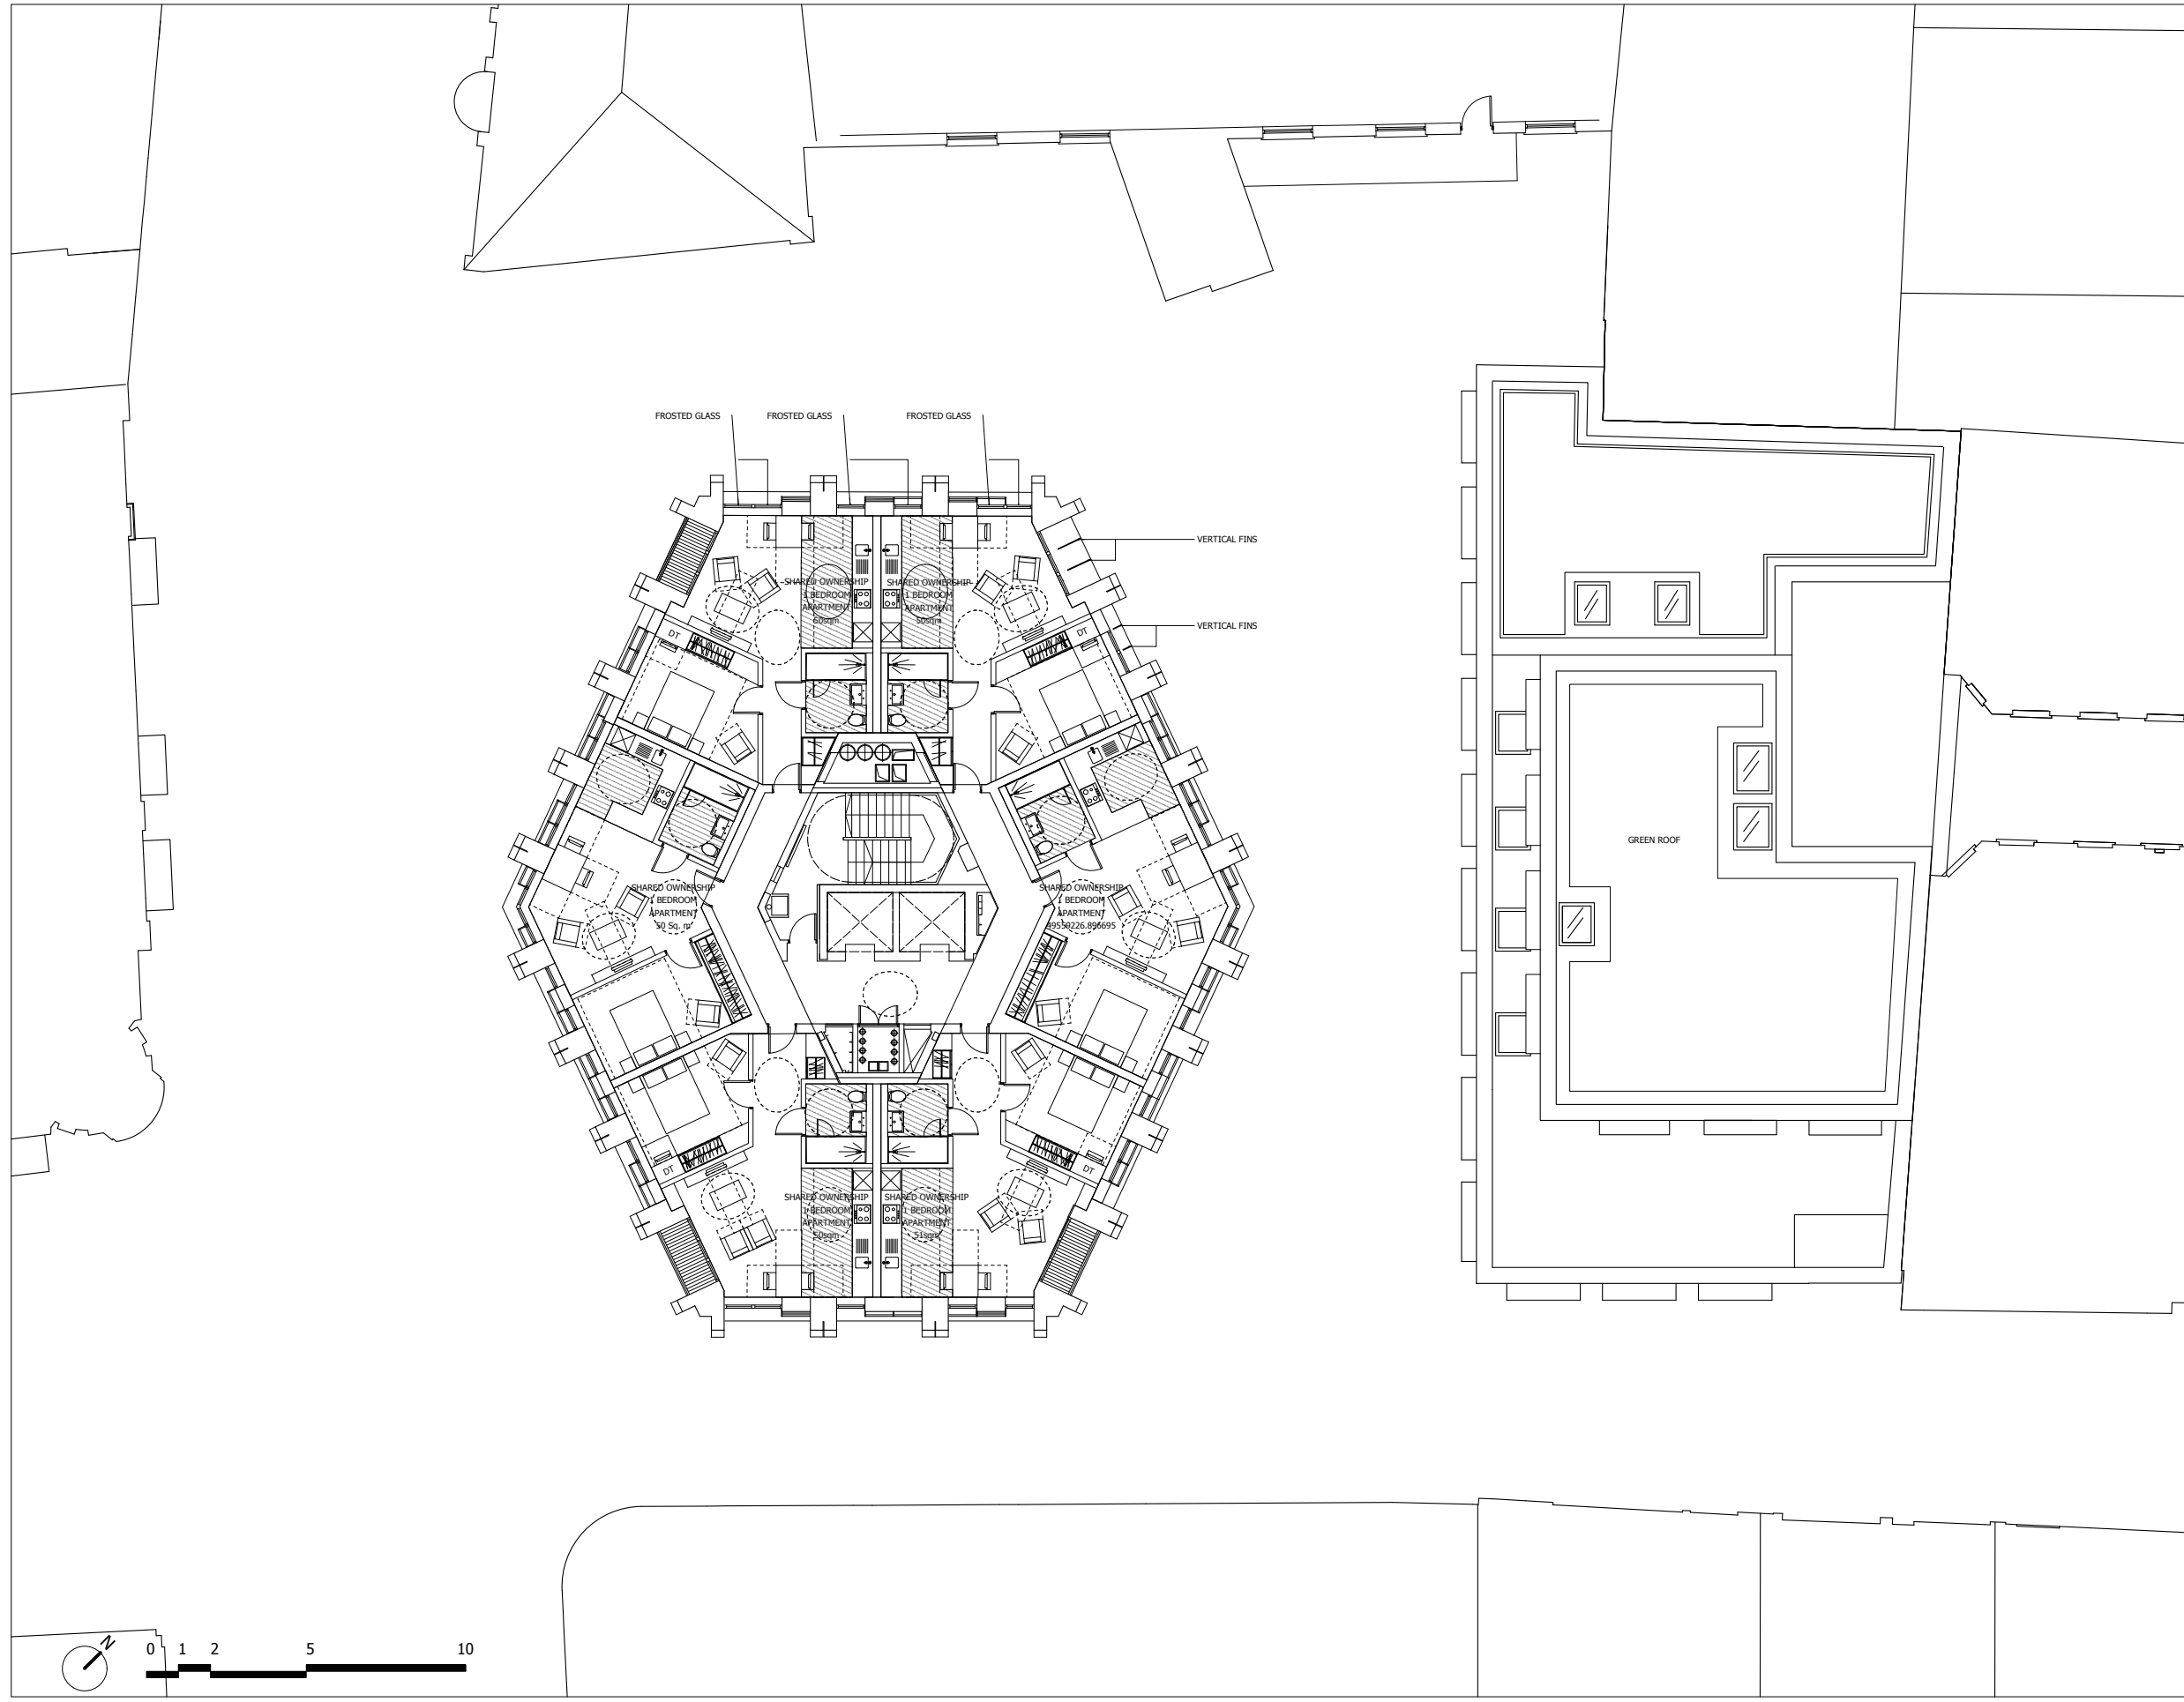

Revision description	Date	Check	Rev
Revised for Planning	10/07/14	JD	C
Revised for Planning	04/04/14	JD	B
Revised for Planning	13/01/14	JD	A
Issued for Planning	19/12/13	JD	-

Squire and Partners

77 Wicklow Street London WC1X 9JY
 T: 020 7278 5555 F: 020 7239 0495


info@squireandpartners.com
 www.squireandpartners.com

Project
 Parker Tower

Drawing
 Third Floor
 Proposed

Drawn	Date	Scale
DK	11/09/2013	1:1000(A1) 1:2000(A3)
Job number	Drawing number	Revision
11055	P_03_C645_001	C

DIMENSION AT ORIGINAL SHEET SIZE
 Contractors must check all dimensions on site. Clwy figured dimensions are to be worked from.
 Discrepancies must be reported to the Architect before proceeding © This drawing is Copyright

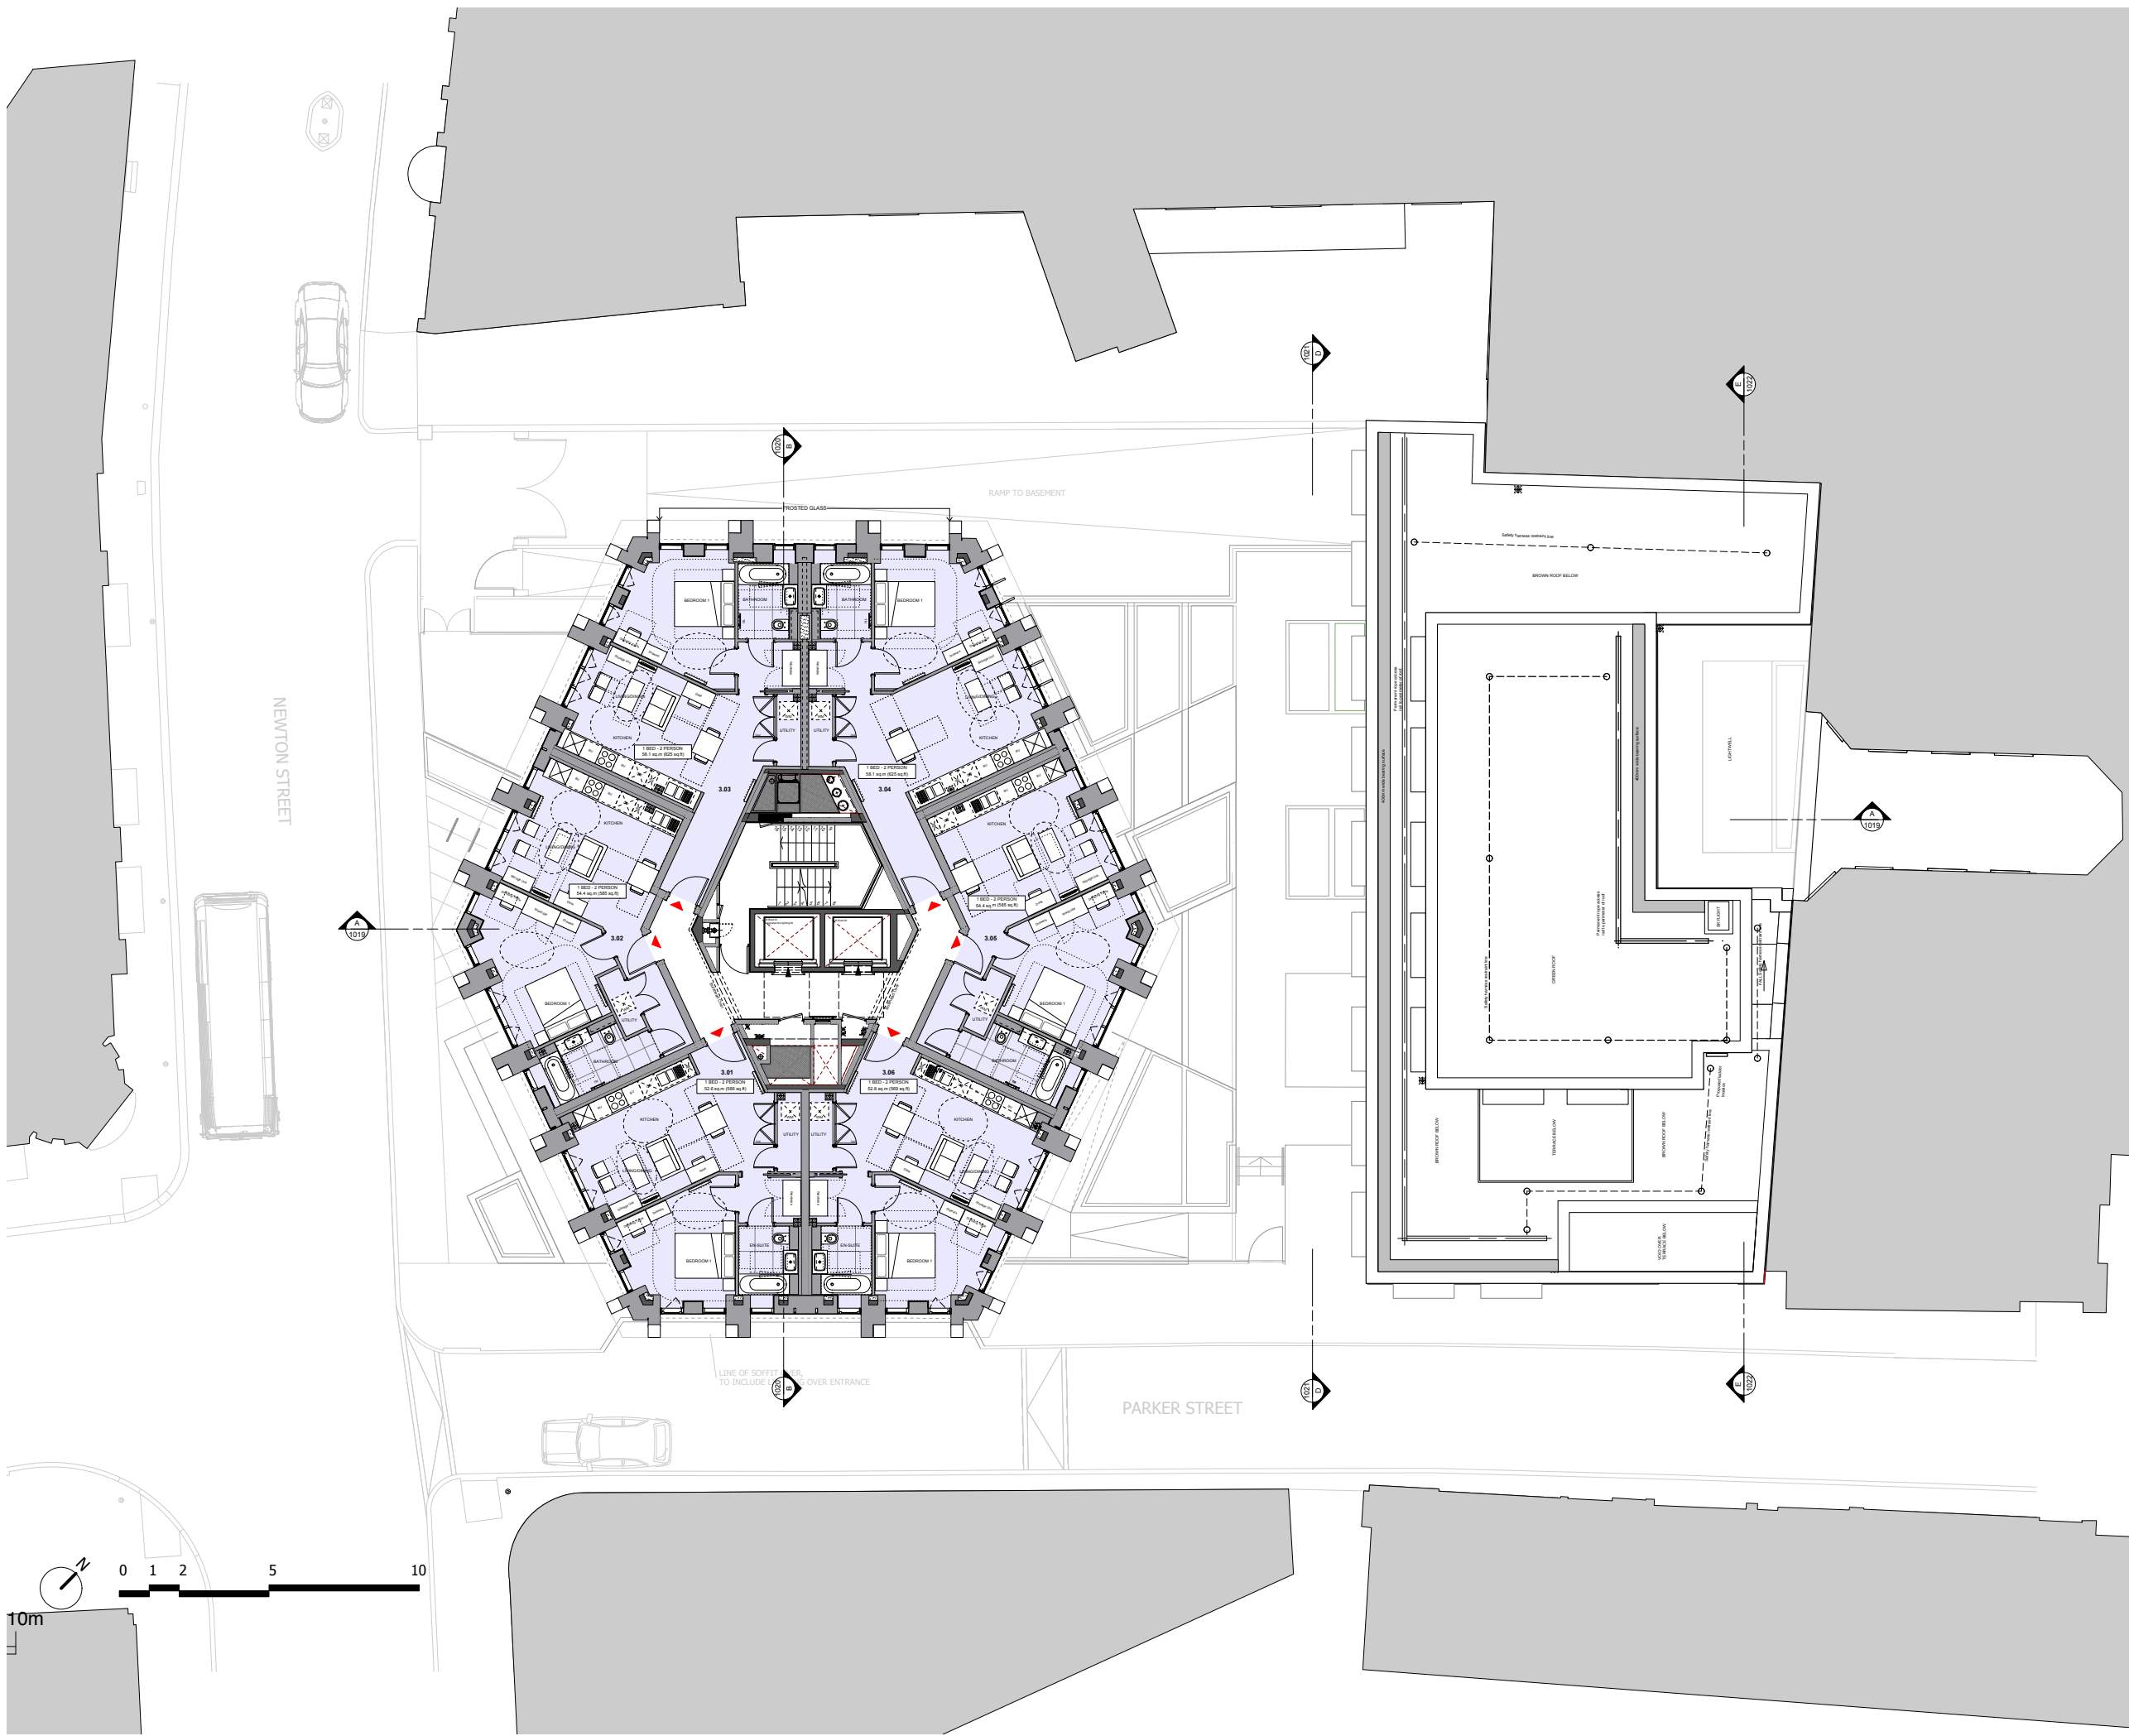

FOR PLANNING

REVISION	DRN	CHKD	DATE
First Issue	FC	KC	30/04/15
Rev A - Updated planning issue	MP	AQP	11/12/15



CLIENT
PARKER TOWER LIMITED

PROJECT
**PARKER TOWER
 COVENT GARDEN**


DRAWING
THIRD FLOOR PROPOSED

SCALE 1:100 @ A1 DATE APRIL 2015
 1:200 @ A3

DRAWING No. DRAWN BY AQP
 15125Ax03P1003 REVISION A

A & Q PARTNERSHIP (LONDON) LTD
 THE LUX BUILDING, 3-4 HOKTON SQUARE, LONDON N1 4 NU
 Tel: 020 7613 2244 Fax: 020 7613 2642 Email: london@aqp.co.uk
 ARCHITECTURE DESIGN MASTERPLANNING INTERIORS

APPROVED

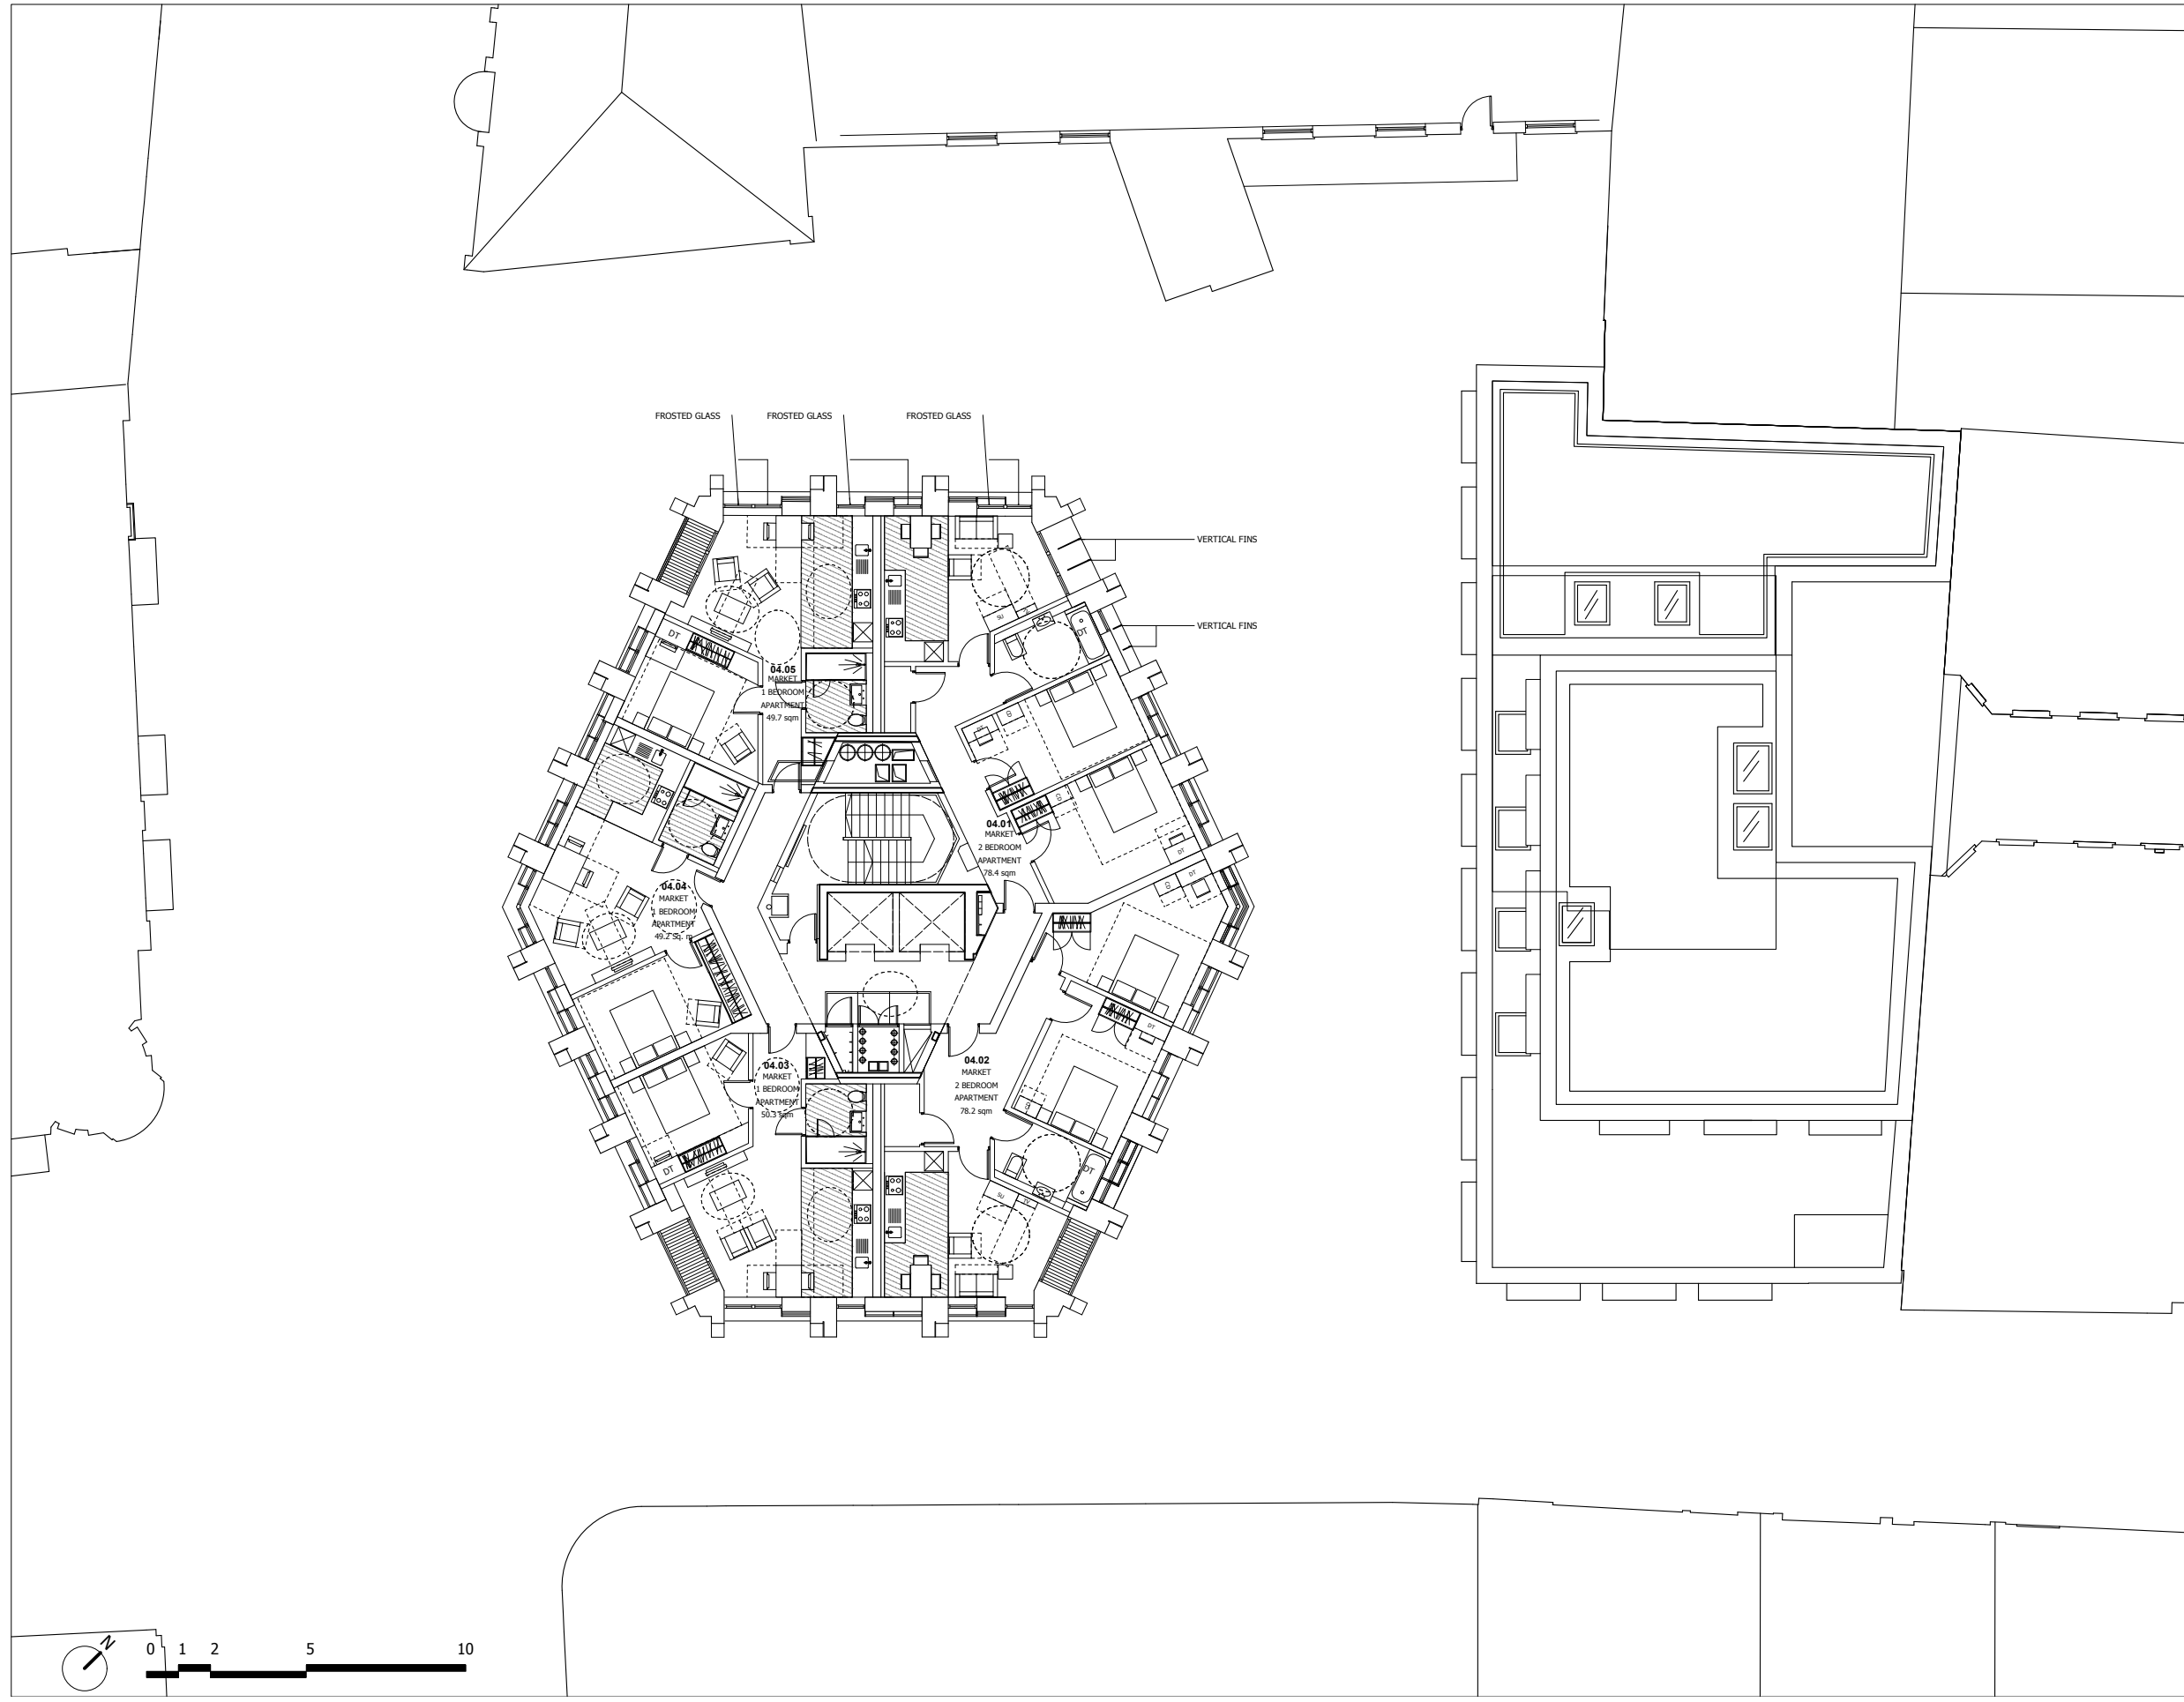

FOR PLANNING

REVISION	DRN	CHKD	DATE
First Issue	FC	KC	30/04/15
Issue for planning	FC	KC	14/05/15

A&Q
PARTNERSHIP

CLIENT
PARKER TOWER LIMITED


PROJECT
PARKER TOWER
COVENT GARDEN

DRAWING
FOURTH FLOOR PROPOSED

SCALE 1:100 @ A1 DATE APRIL 2015
1:200 @ A3

DRAWING No. 15125Ax04P1004 DRAWN BY FC REVISION -

A&Q PARTNERSHIP (LONDON) LTD
THE LUX BUILDING, 2-4 HOXTON SQUARE, LONDON N1 6NU
Tel: 020 7613 2244 Fax: 020 7613 2642 Email: london@aqp.co.uk
ARCHITECTURE DESIGN MASTERPLANNING INTERIORS

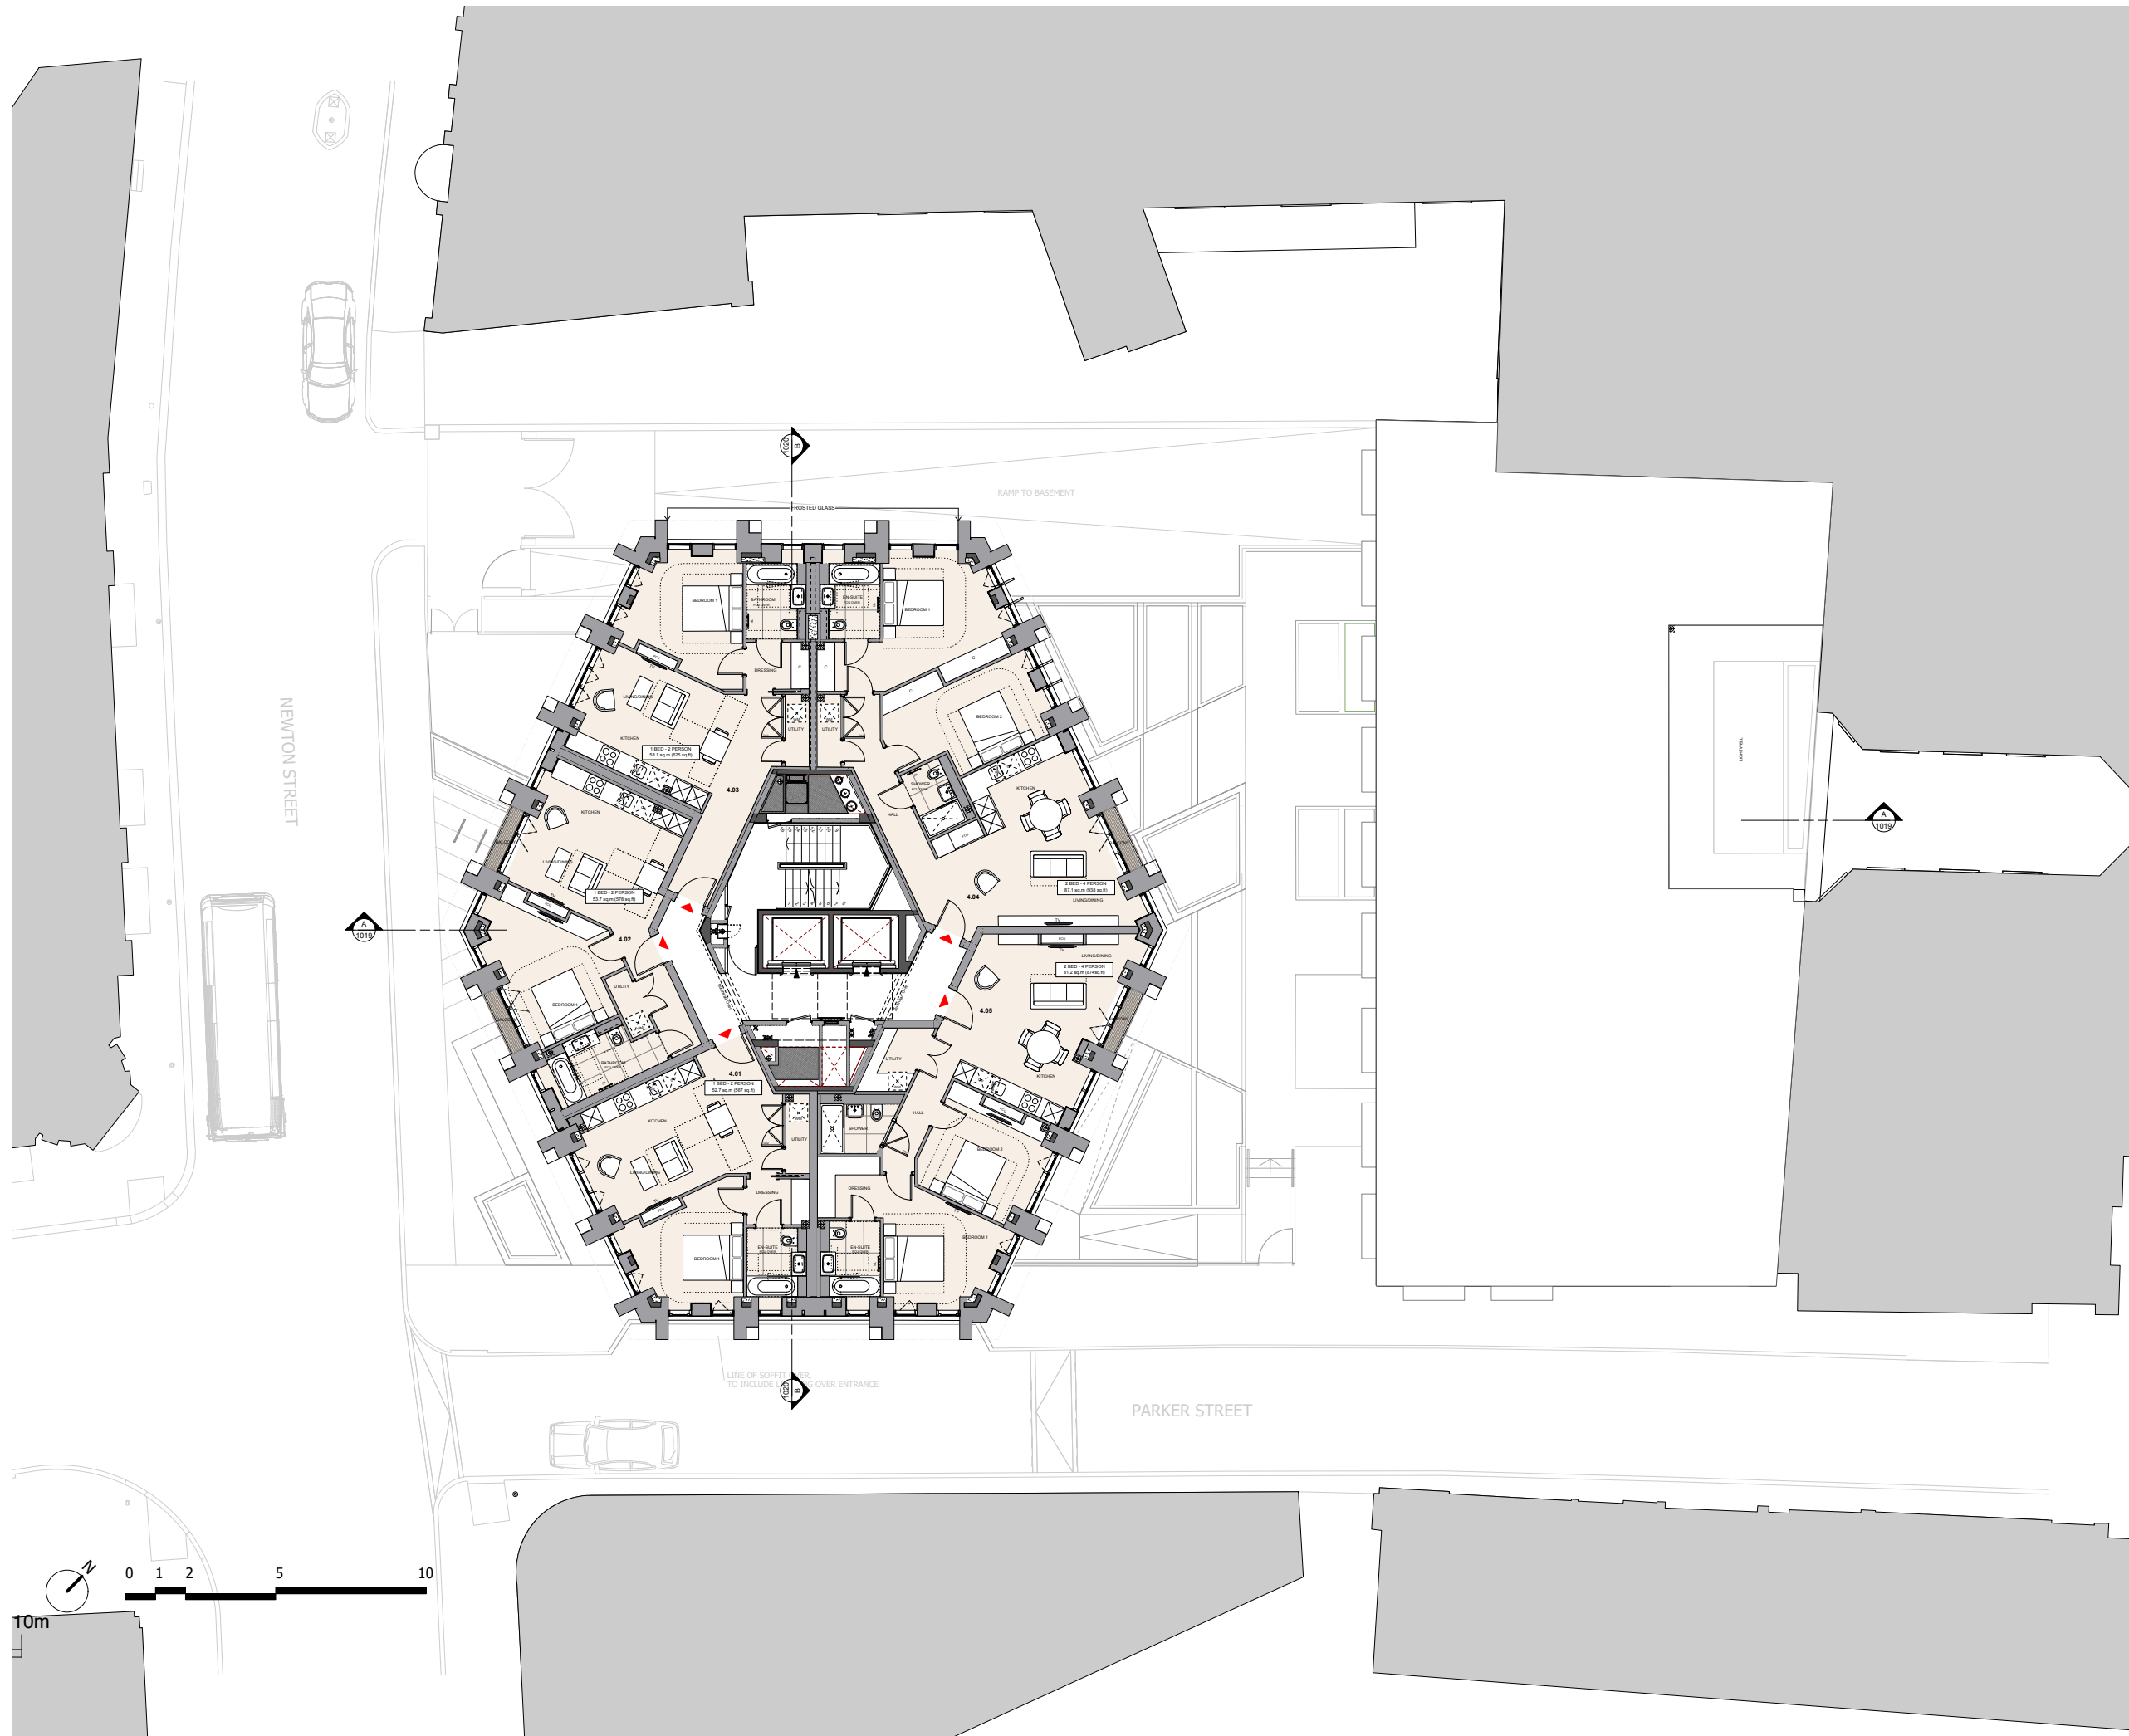

0 10 50 100mm
 DIMENSION AT ORIGINAL SHEET SIZE
 Contractors must check all dimensions on site. Only figured dimensions are to be worked from.
 Discrepancies must be reported to the Architect before proceeding. © This drawing is Copyright

FOR PLANNING

REVISION	DRN	CHKD	DATE
First Issue	FC	KC	30/04/15
Issue for planning	FC	KC	14/05/15
Rev A - Updated planning issue	MP	AQP	11/12/15



CLIENT
 PARKER TOWER LIMITED

PROJECT
 PARKER TOWER
 COVENT GARDEN


DRAWING
 FOURTH FLOOR PROPOSED

SCALE 1:100 @ A1 DATE APRIL 2015
 1:200 @ A3

DRAWING No. 15125Ax04P1004 DRAWN BY FC
 REVISION A

A & Q PARTNERSHIP (LONDON) LTD
 THE LUX BUILDING, 2-4 HOXTON SQUARE, LONDON N1 6 NU
 Tel: 020 7613 2244 Fax: 020 7613 2642 Email: london@aqp.co.uk
 ARCHITECTURE DESIGN MASTERPLANNING INTERIORS

APPROVED

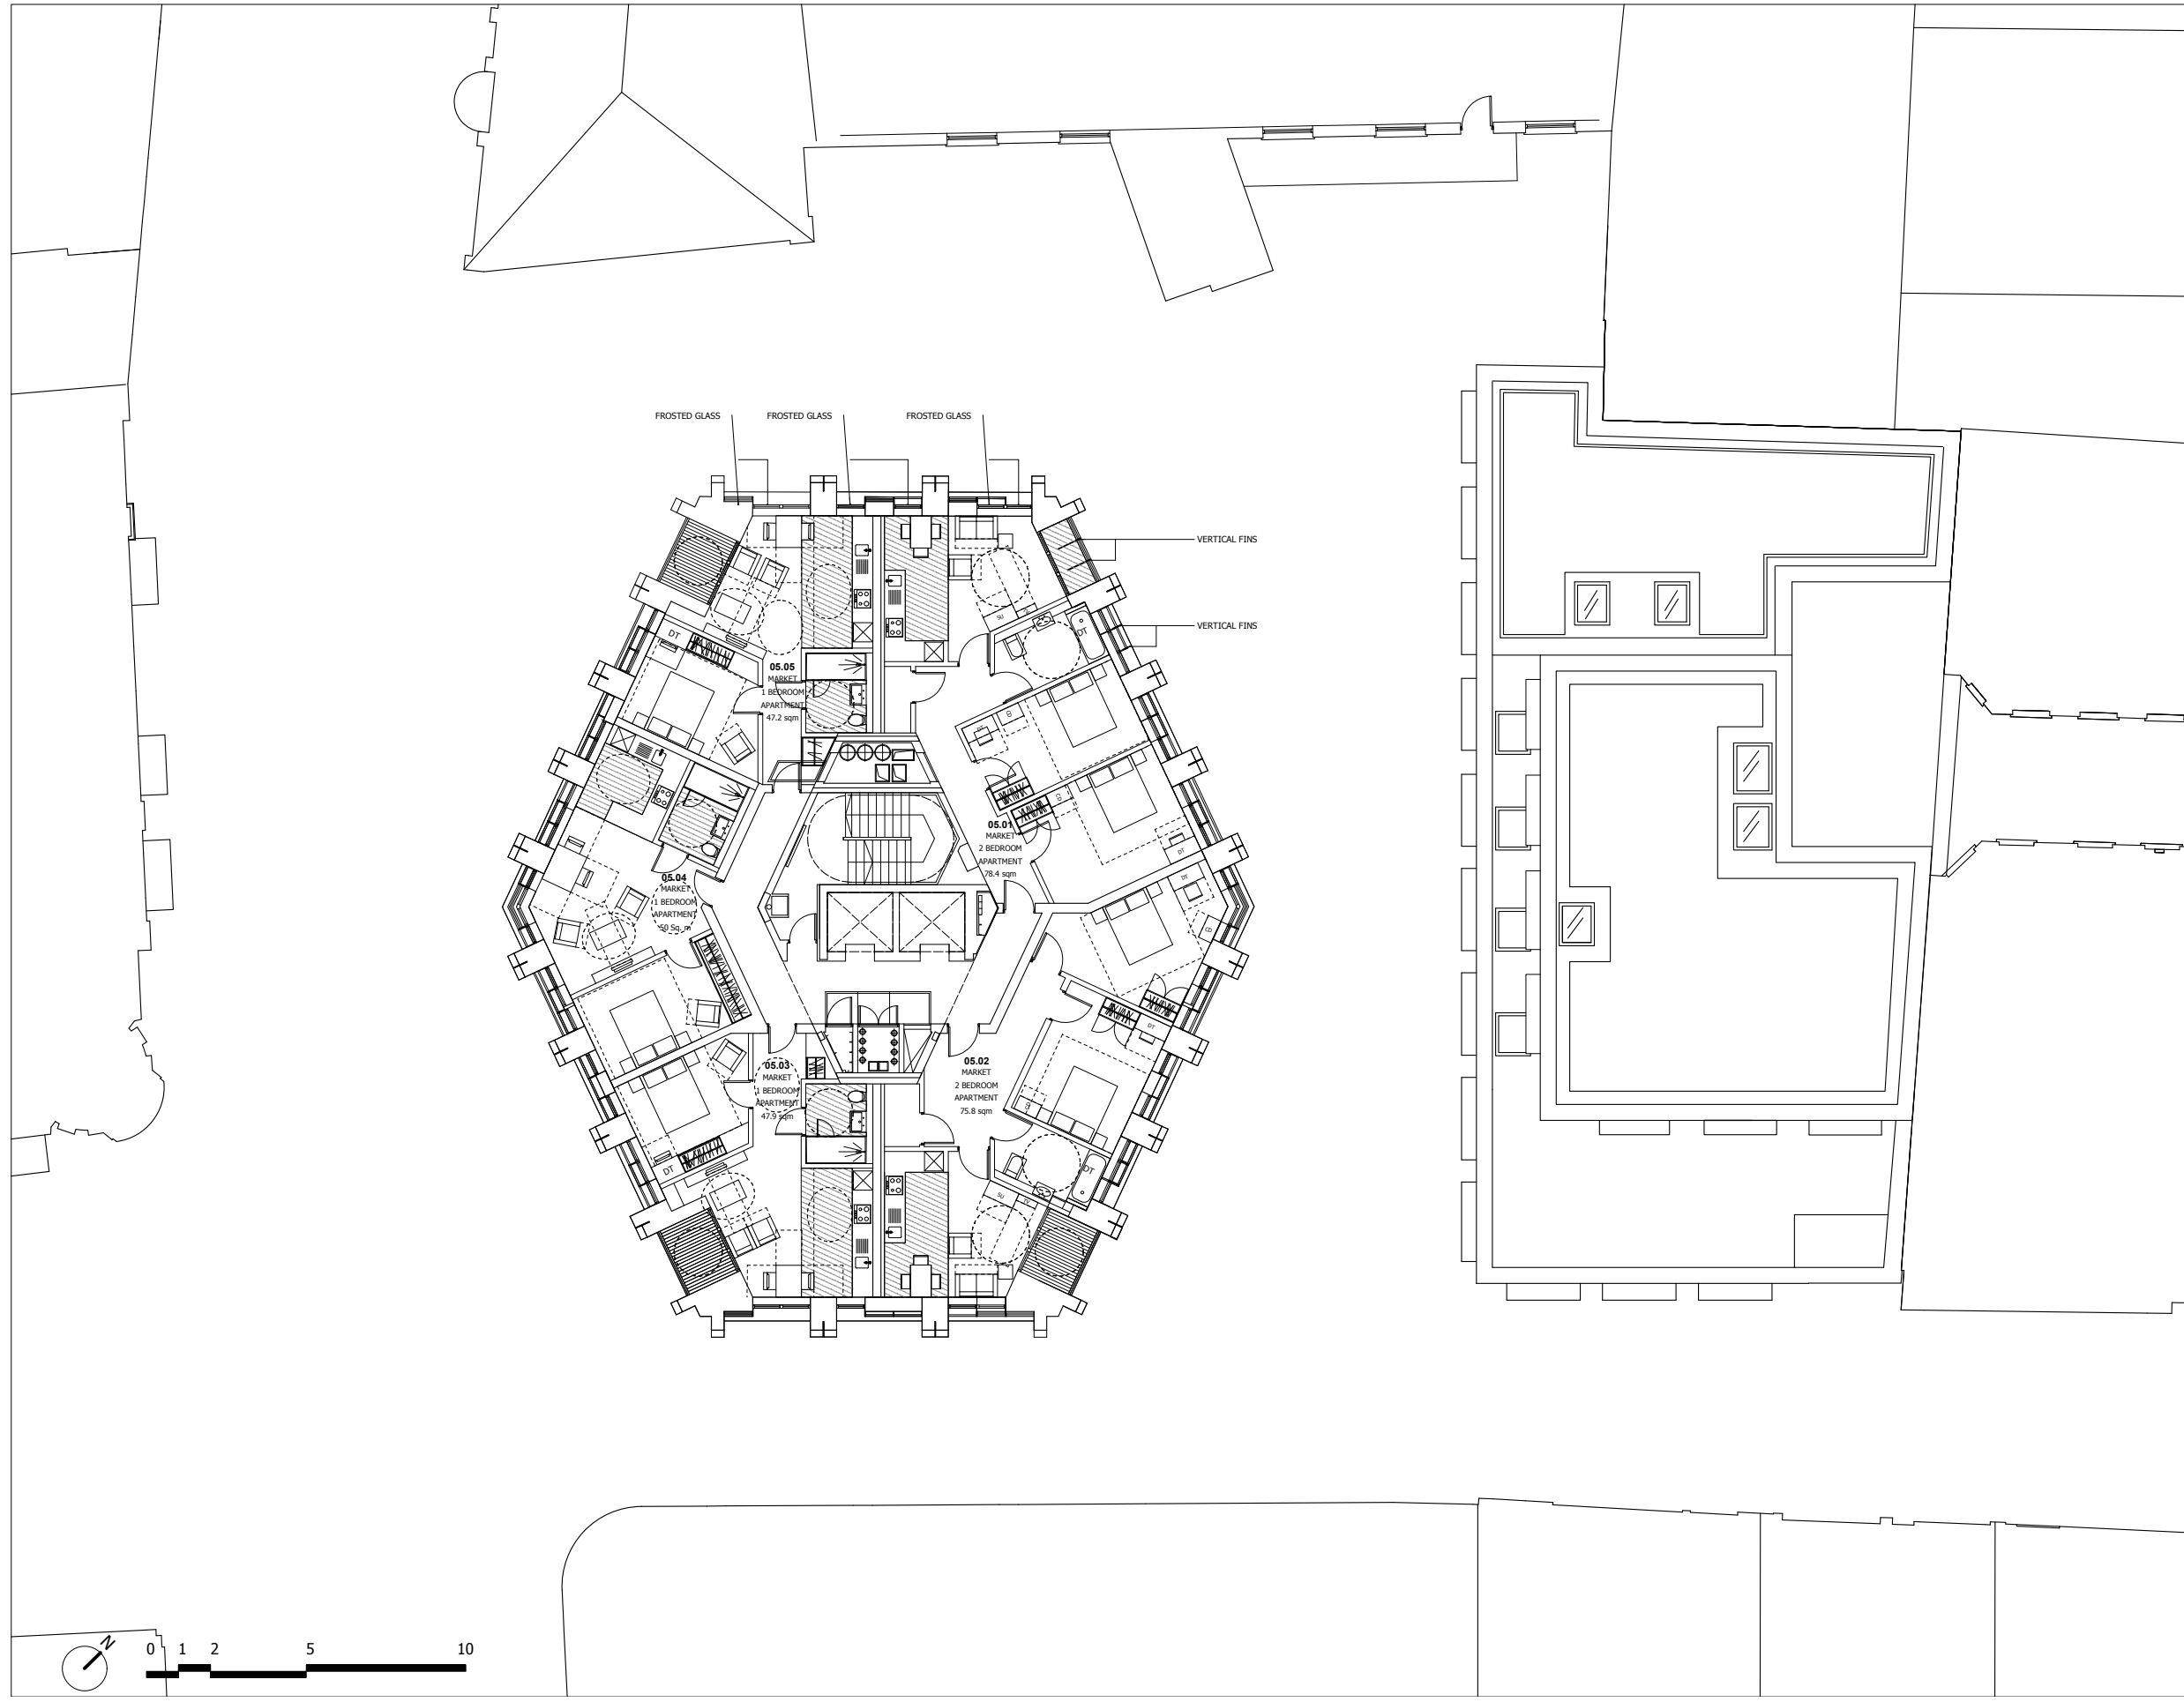

FOR PLANNING

REVISION	DRN	CHKD	DATE
First Issue	FC	KC	30/04/15
Issue for planning	FC	KC	14/05/15



CLIENT
PARKER TOWER LIMITED

PROJECT
**PARKER TOWER
COVENT GARDEN**


DRAWING
FIFTH FLOOR PROPOSED

SCALE 1:100 @ A1 DATE APRIL 2015
1:200 @ A3

DRAWING No. 15125Ax05P1005 DRAWN BY FC REVISION -

A&Q PARTNERSHIP (LONDON) LTD
THE LUX BUILDING, 2-4 HOXTON SQUARE, LONDON N1 6NU
Tel: 020 7613 2244 Fax: 020 7613 2642 Email: london@aqp.co.uk
ARCHITECTURE DESIGN MASTERPLANNING INTERIORS

DIMENSION AT ORIGINAL SHEET SIZE
 Contractors must check all dimensions on site. Only figured dimensions are to be worked from.
 Discrepancies must be reported to the Architect before proceeding. © The Drawing is Copyright

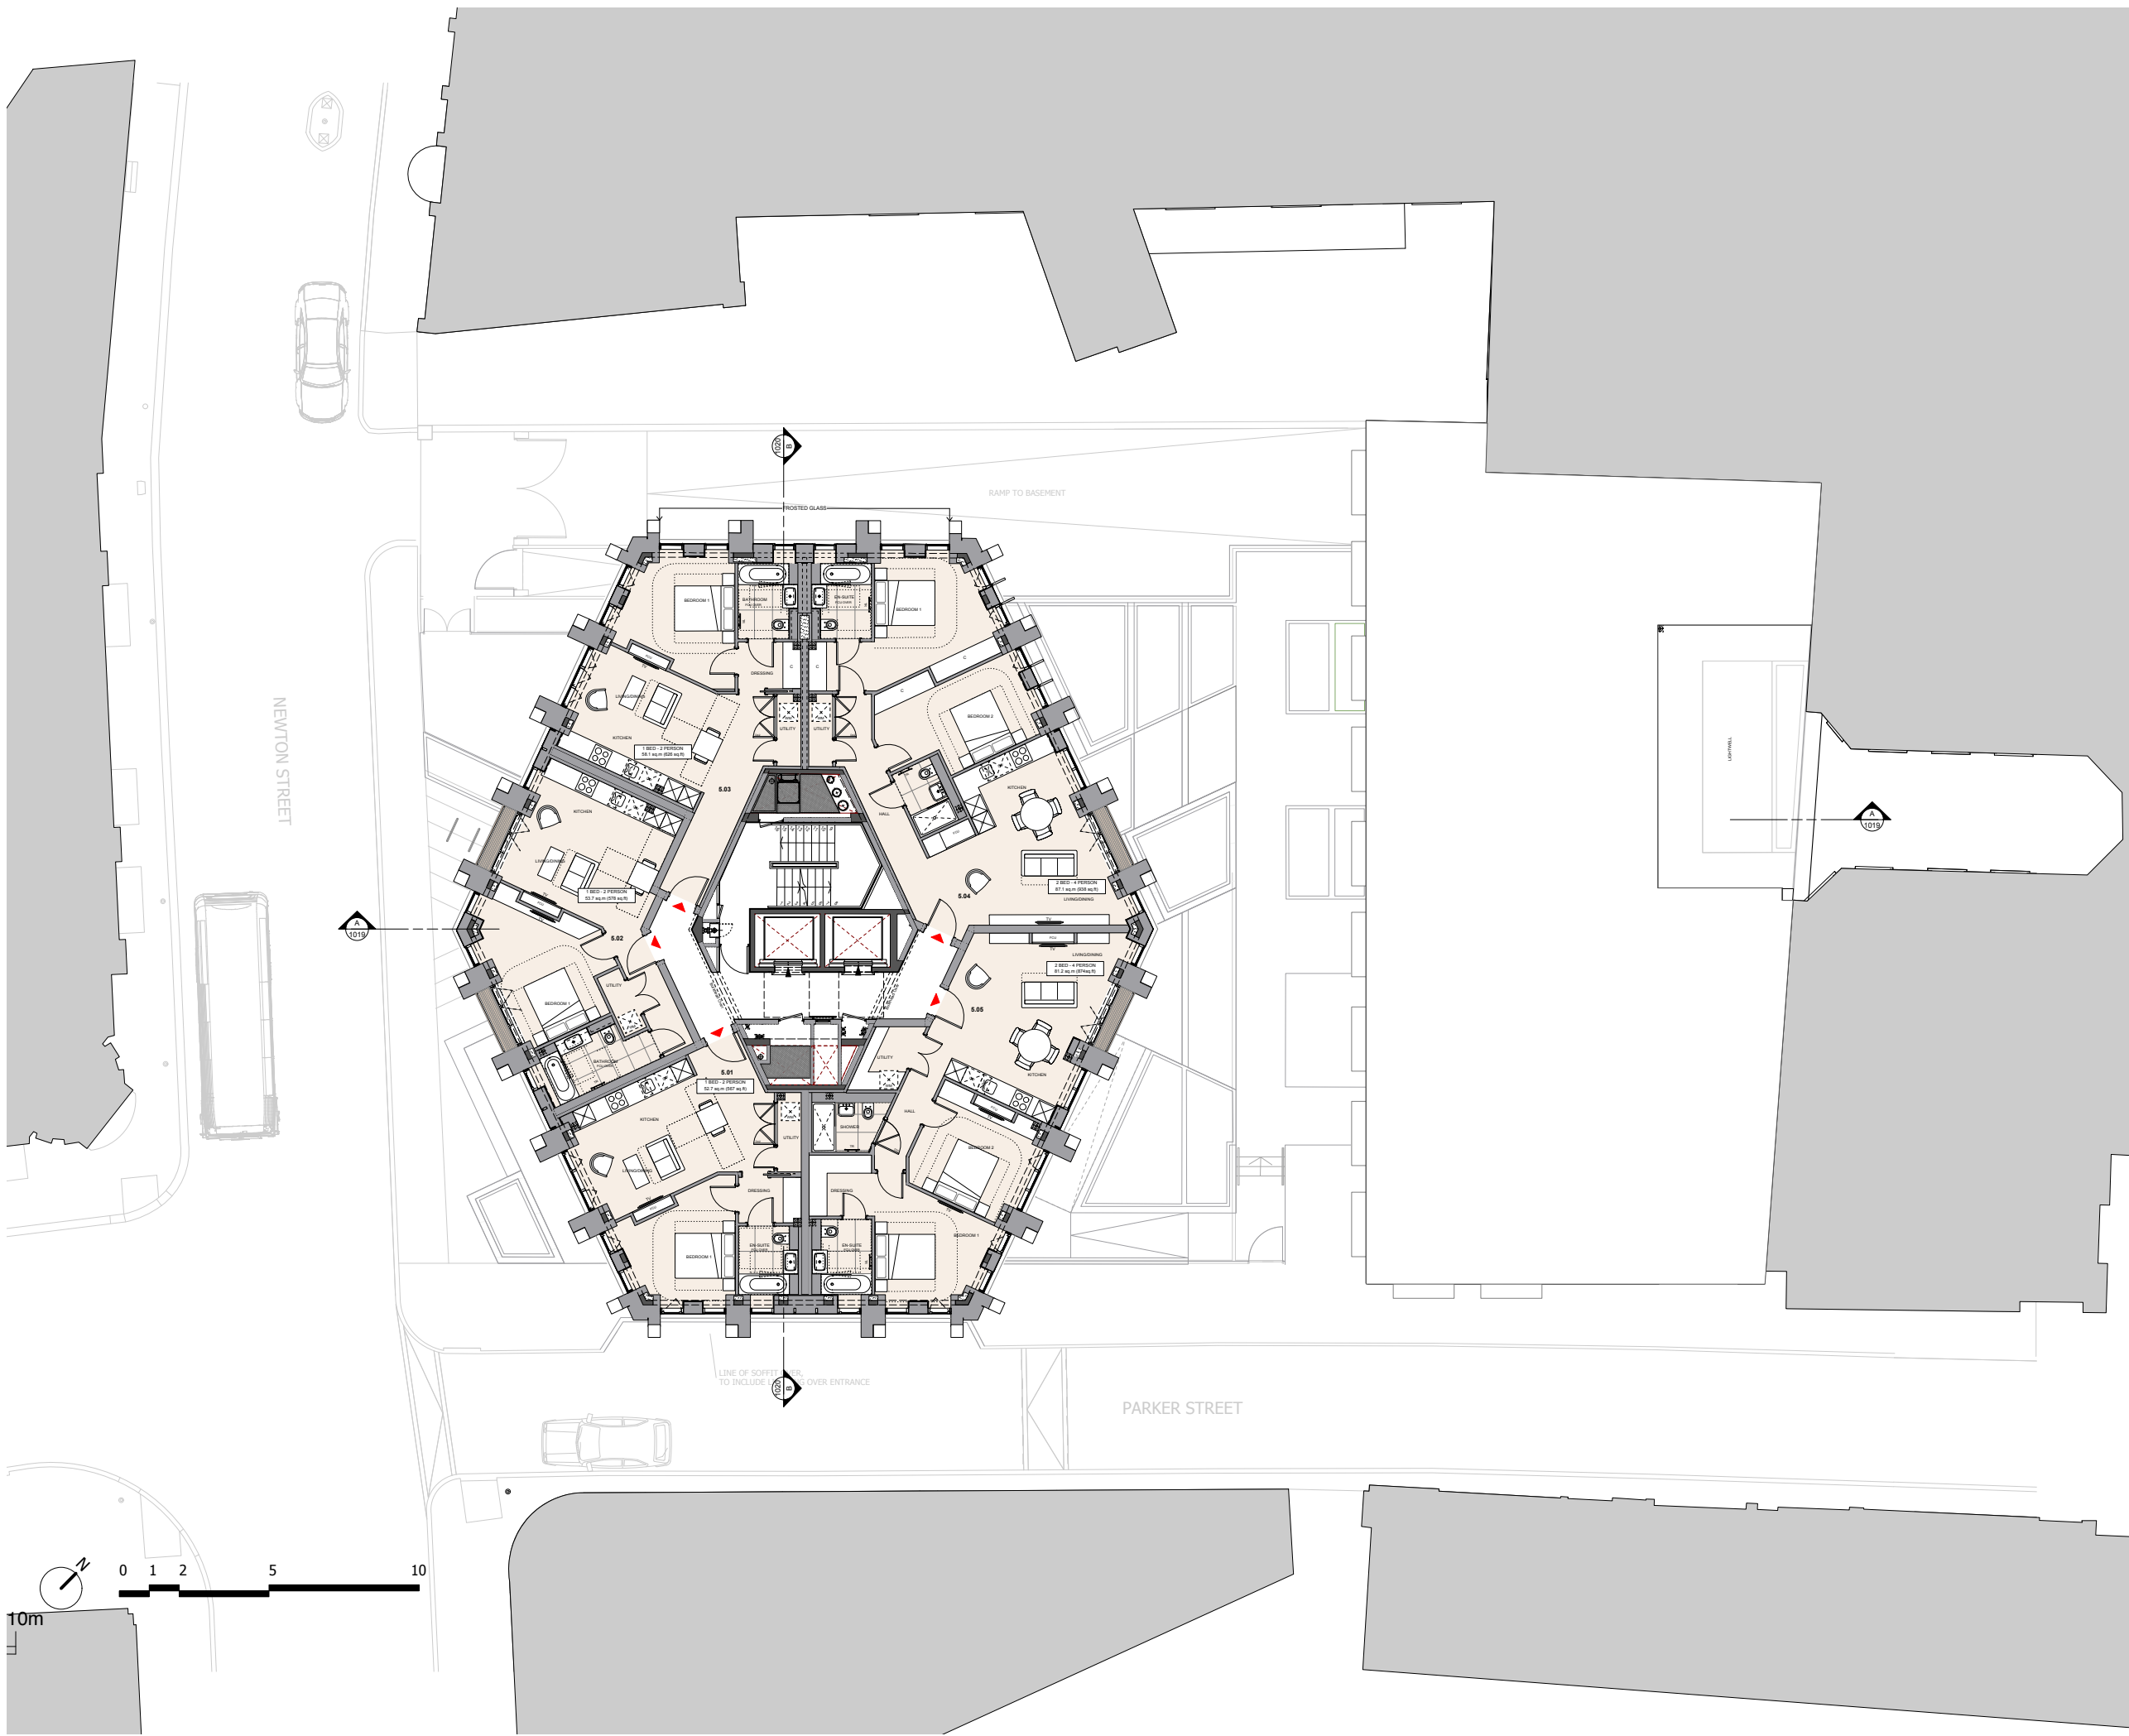

FOR PLANNING

REVISION	DRN	CHKD	DATE
First Issue	FC	KC	30/04/15
Issue for planning	FC	KC	14/05/15
Rev A - Updated planning issue	MP	AGP	11/12/15



CLIENT
PARKER TOWER LIMITED


PROJECT
**PARKER TOWER
 COVENT GARDEN**

DRAWING
FIFTH FLOOR PROPOSED

SCALE 1:100 @ A1 DATE APRIL 2015
 1:200 @ A3

DRAWING No. 15125Ax05P1005 DRAWN BY FC
 REVISION A

A&Q PARTNERSHIP (LONDON) LTD
 THE LUX BUILDING, 2-4 HOXTON SQUARE, LONDON N1 6 NU
 Tel: 020 7613 2244 Fax: 020 7613 2642 Email: london@aqp.co.uk
 ARCHITECTURE DESIGN MASTERPLANNING INTERIORS

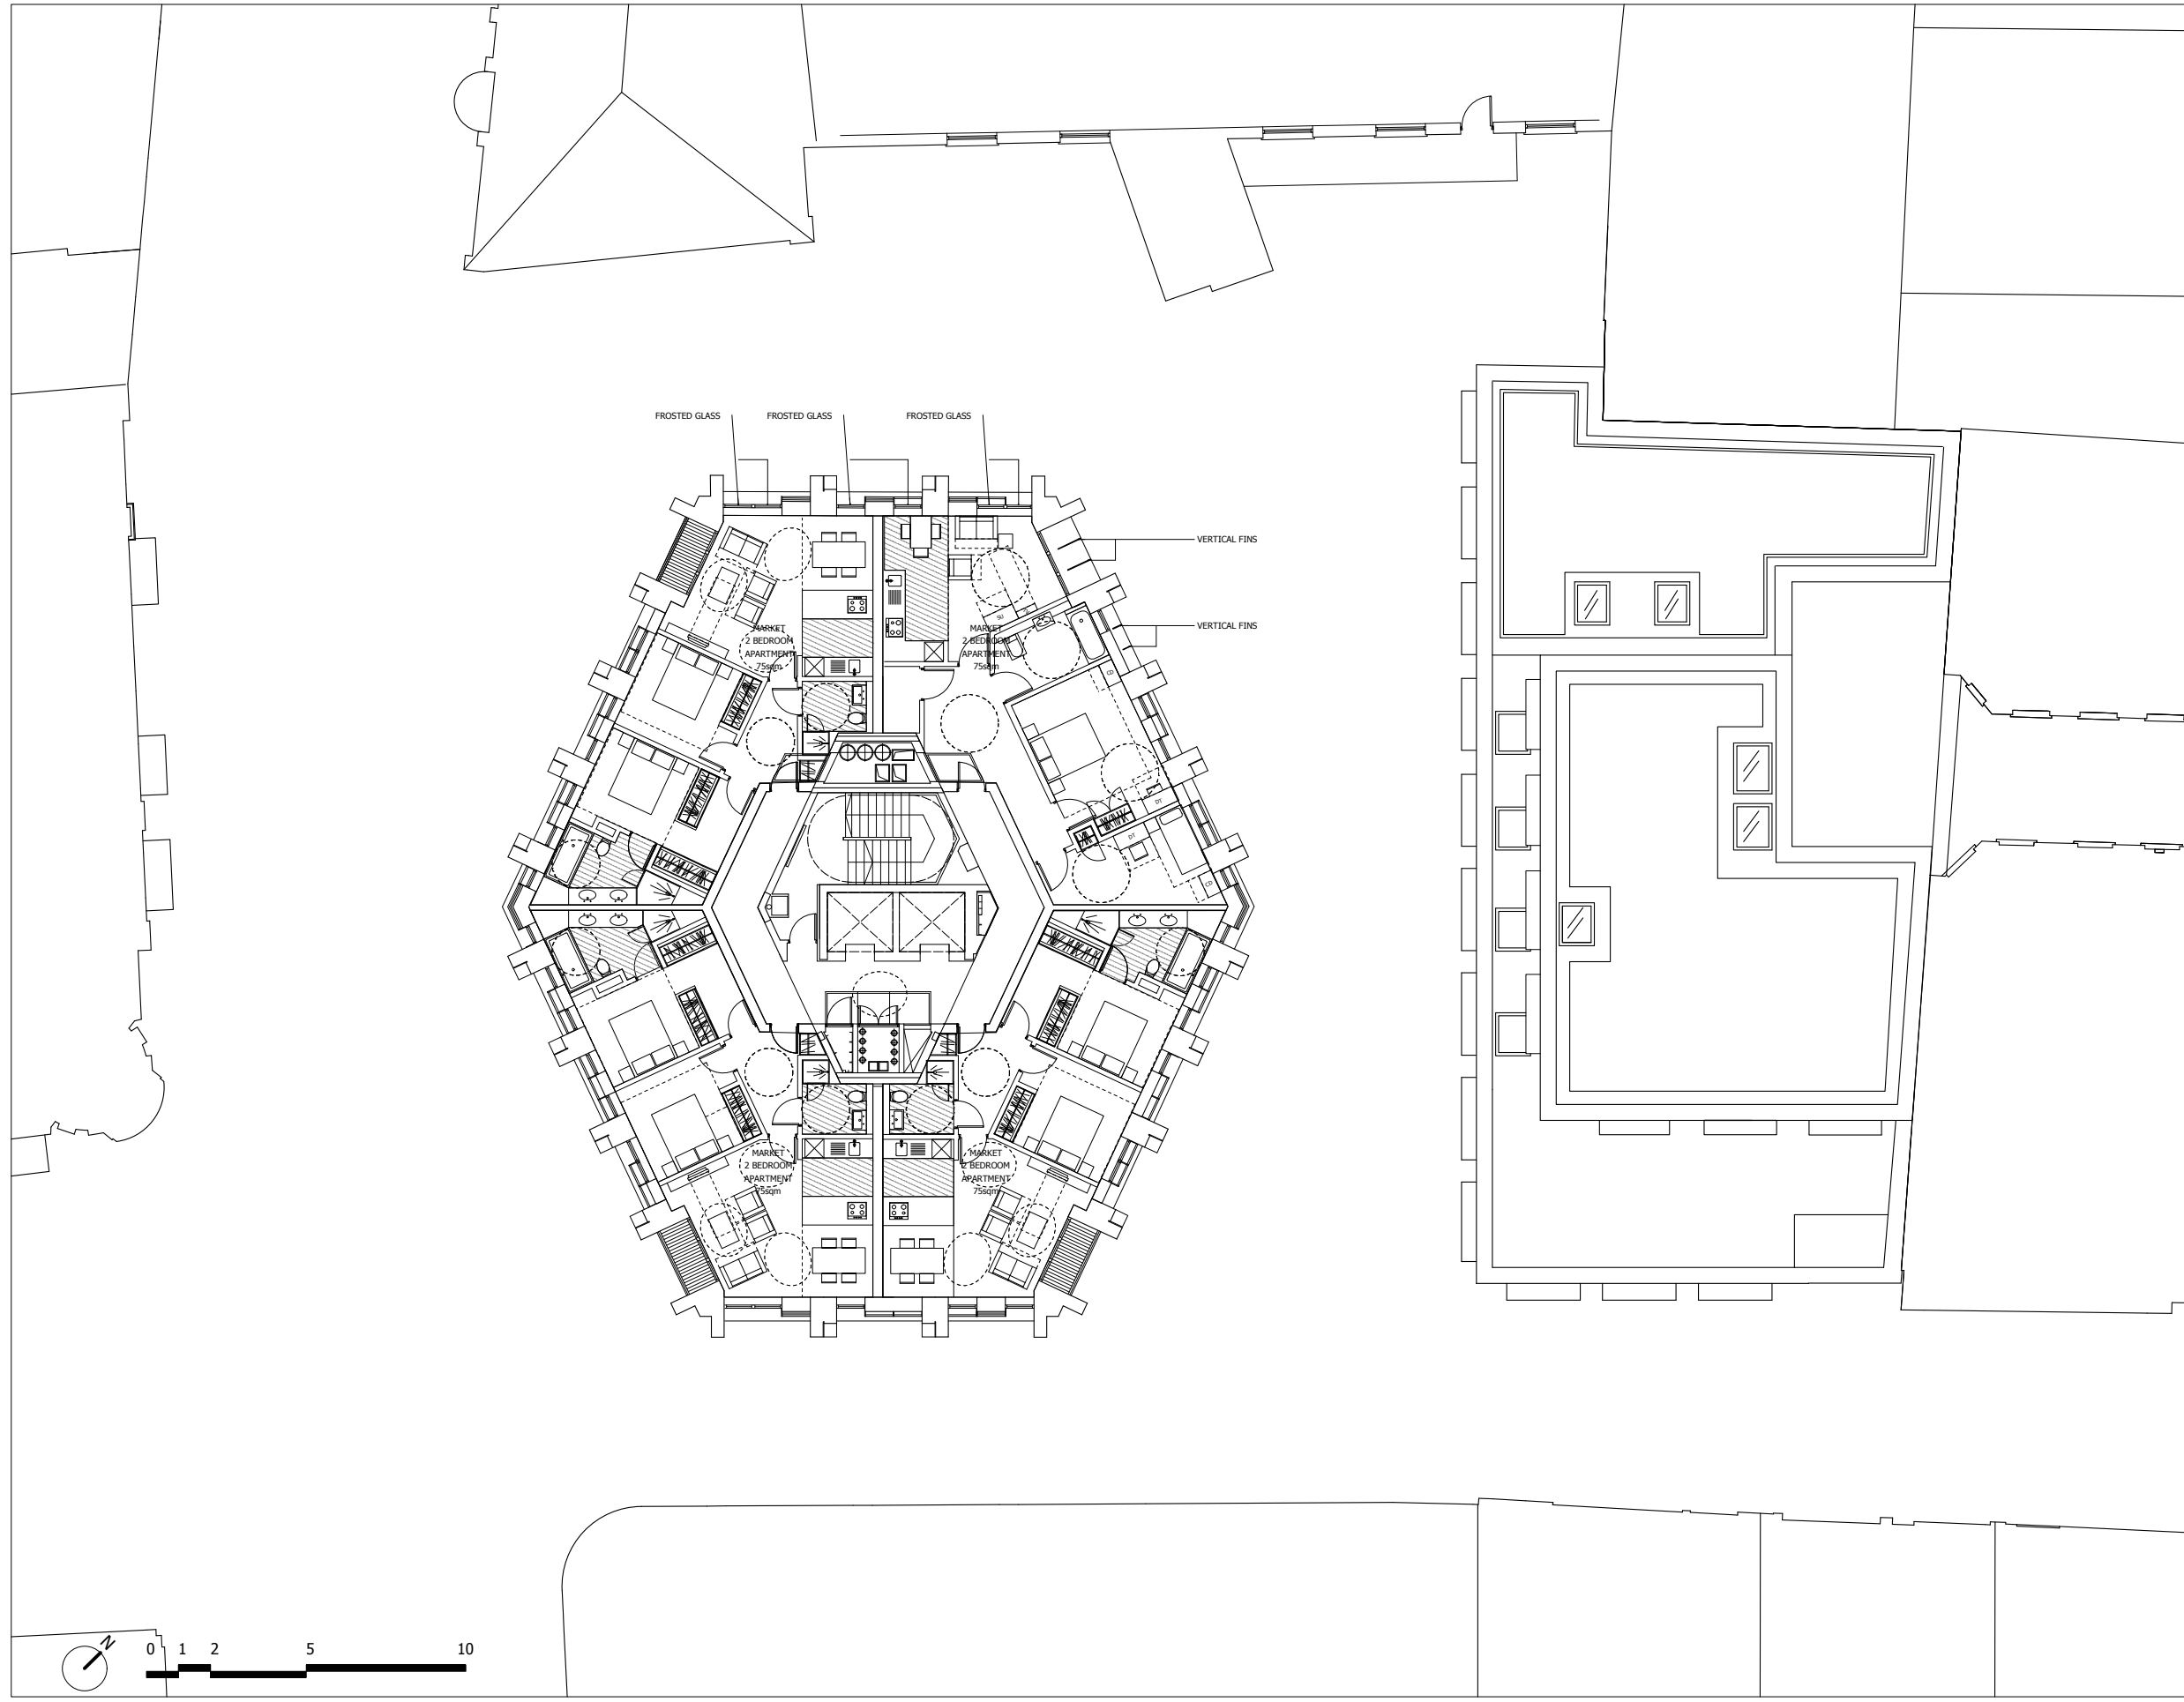

NOTES:
 DO NOT SCALE FROM THIS DRAWING.
 ALL DIMENSIONS TO BE CHECKED ON SITE.
 ALL OMISSIONS AND DISCREPANCIES TO BE REPORTED TO THE ARCHITECT IMMEDIATELY.

ALL RIGHTS RESERVED. THIS WORK IS COPYRIGHT AND CANNOT BE REPRODUCED OR COPIED OR MODIFIED IN ANY FORM OR BY ANY MEANS, GRAPHIC ELECTRONIC OR MECHANICAL, INCLUDING PHOTOCOPIING WITHOUT THE WRITTEN PERMISSION OF SQUIRE AND PARTNERS ARCHITECTS.

APPROVED

Revised for Planning	10/07/14	JD	C
Revised for Planning	04/04/14	JD	B
Revised for Planning	13/01/14	JD	A
Issued for Planning	19/12/13	JD	-
Revision description	Date	Check	Rev

Squire and Partners

77 Wicklow Street London WC1X 9JY
 T: 020 7278 5555 F: 020 7239 0495

info@squireandpartners.com
 www.squireandpartners.com

Project
 Parker Tower

Drawing
 Sixth Floor
 Proposed

Drawn	Date	Scale
DK	11/09/2013	1:1000(A1) 1:500(A3)
Job number	Drawing number	Revision
11055	P_06_C645_001	C