



FRONT (EAST) ELEVATION

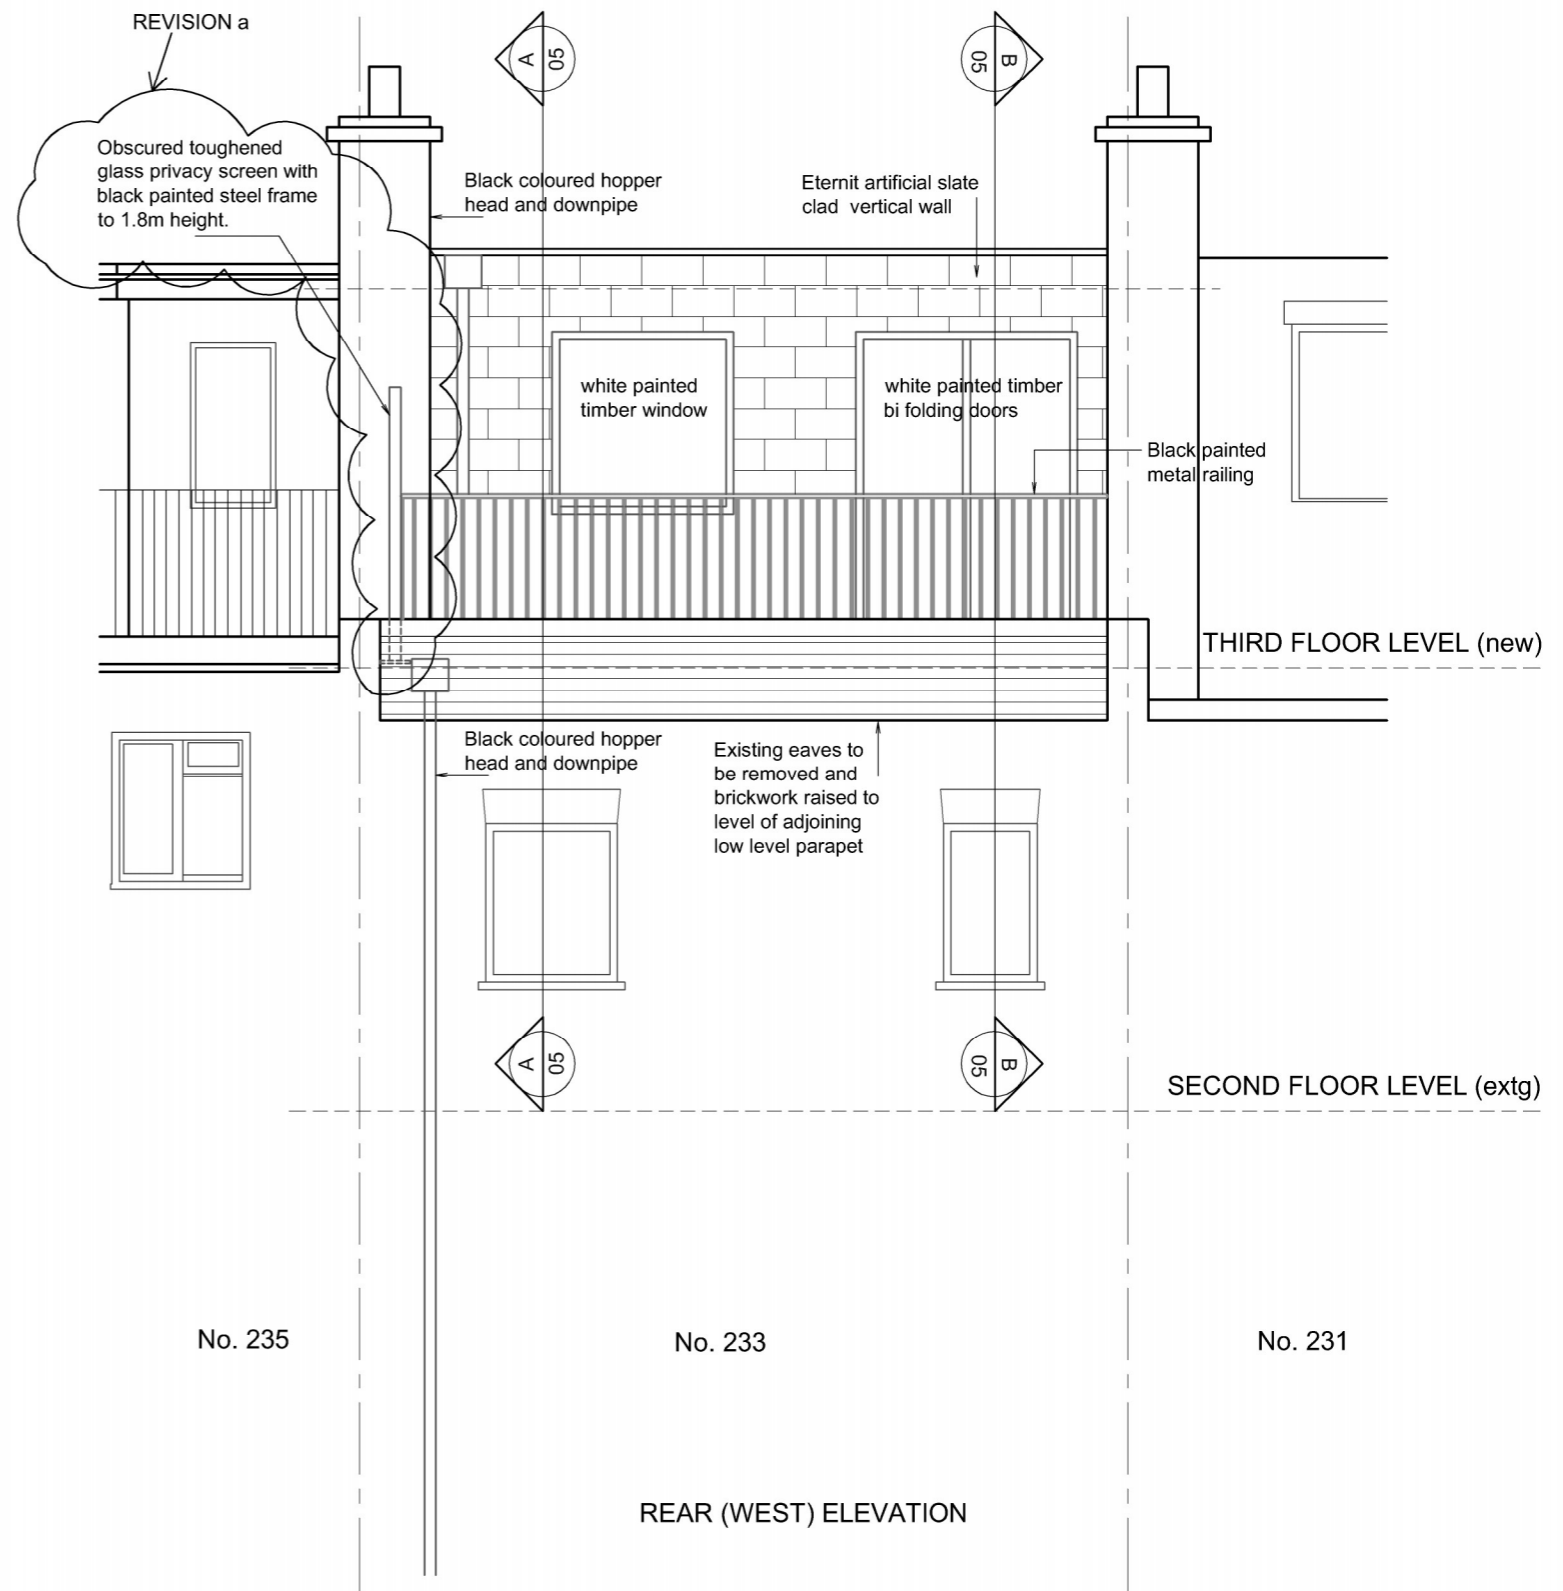

REAR (WEST) ELEVATION

 

SCALE BAR @1:50

<p><b>GERALD W WARREN</b> (Architectural Services) 77 Broomgrove Gardens Edgware Middx. HA8 5RJ 07788 756 107 email: gerald.warren@ntlworld.com</p>	<p>Project Name: Mr. Tyrone Williams 233 Royal College St, Camden Town, NW1 9LT</p>	<p>Project Number: 21505-L</p>	<p><b>04</b><sup>a</sup></p>
	<p>Drawing Title: Proposed Front &amp; Rear Elevation</p>	<p>Date: 03-12-15   Scale: 1:50 @ A3</p>	