


Outer Circle

Cumberland Place


Chester Terrace

General Notes:

1. No dimensions are to be scaled from this drawing.
2. All errors, omissions or inconsistencies are to be reported to Architect immediately.
3. All dimensions are to be checked on site prior to fabrication & construction.
4. Drawings show design intent only, detail & fabrication design by specialist sub-contractor. Refer to design portion & specification

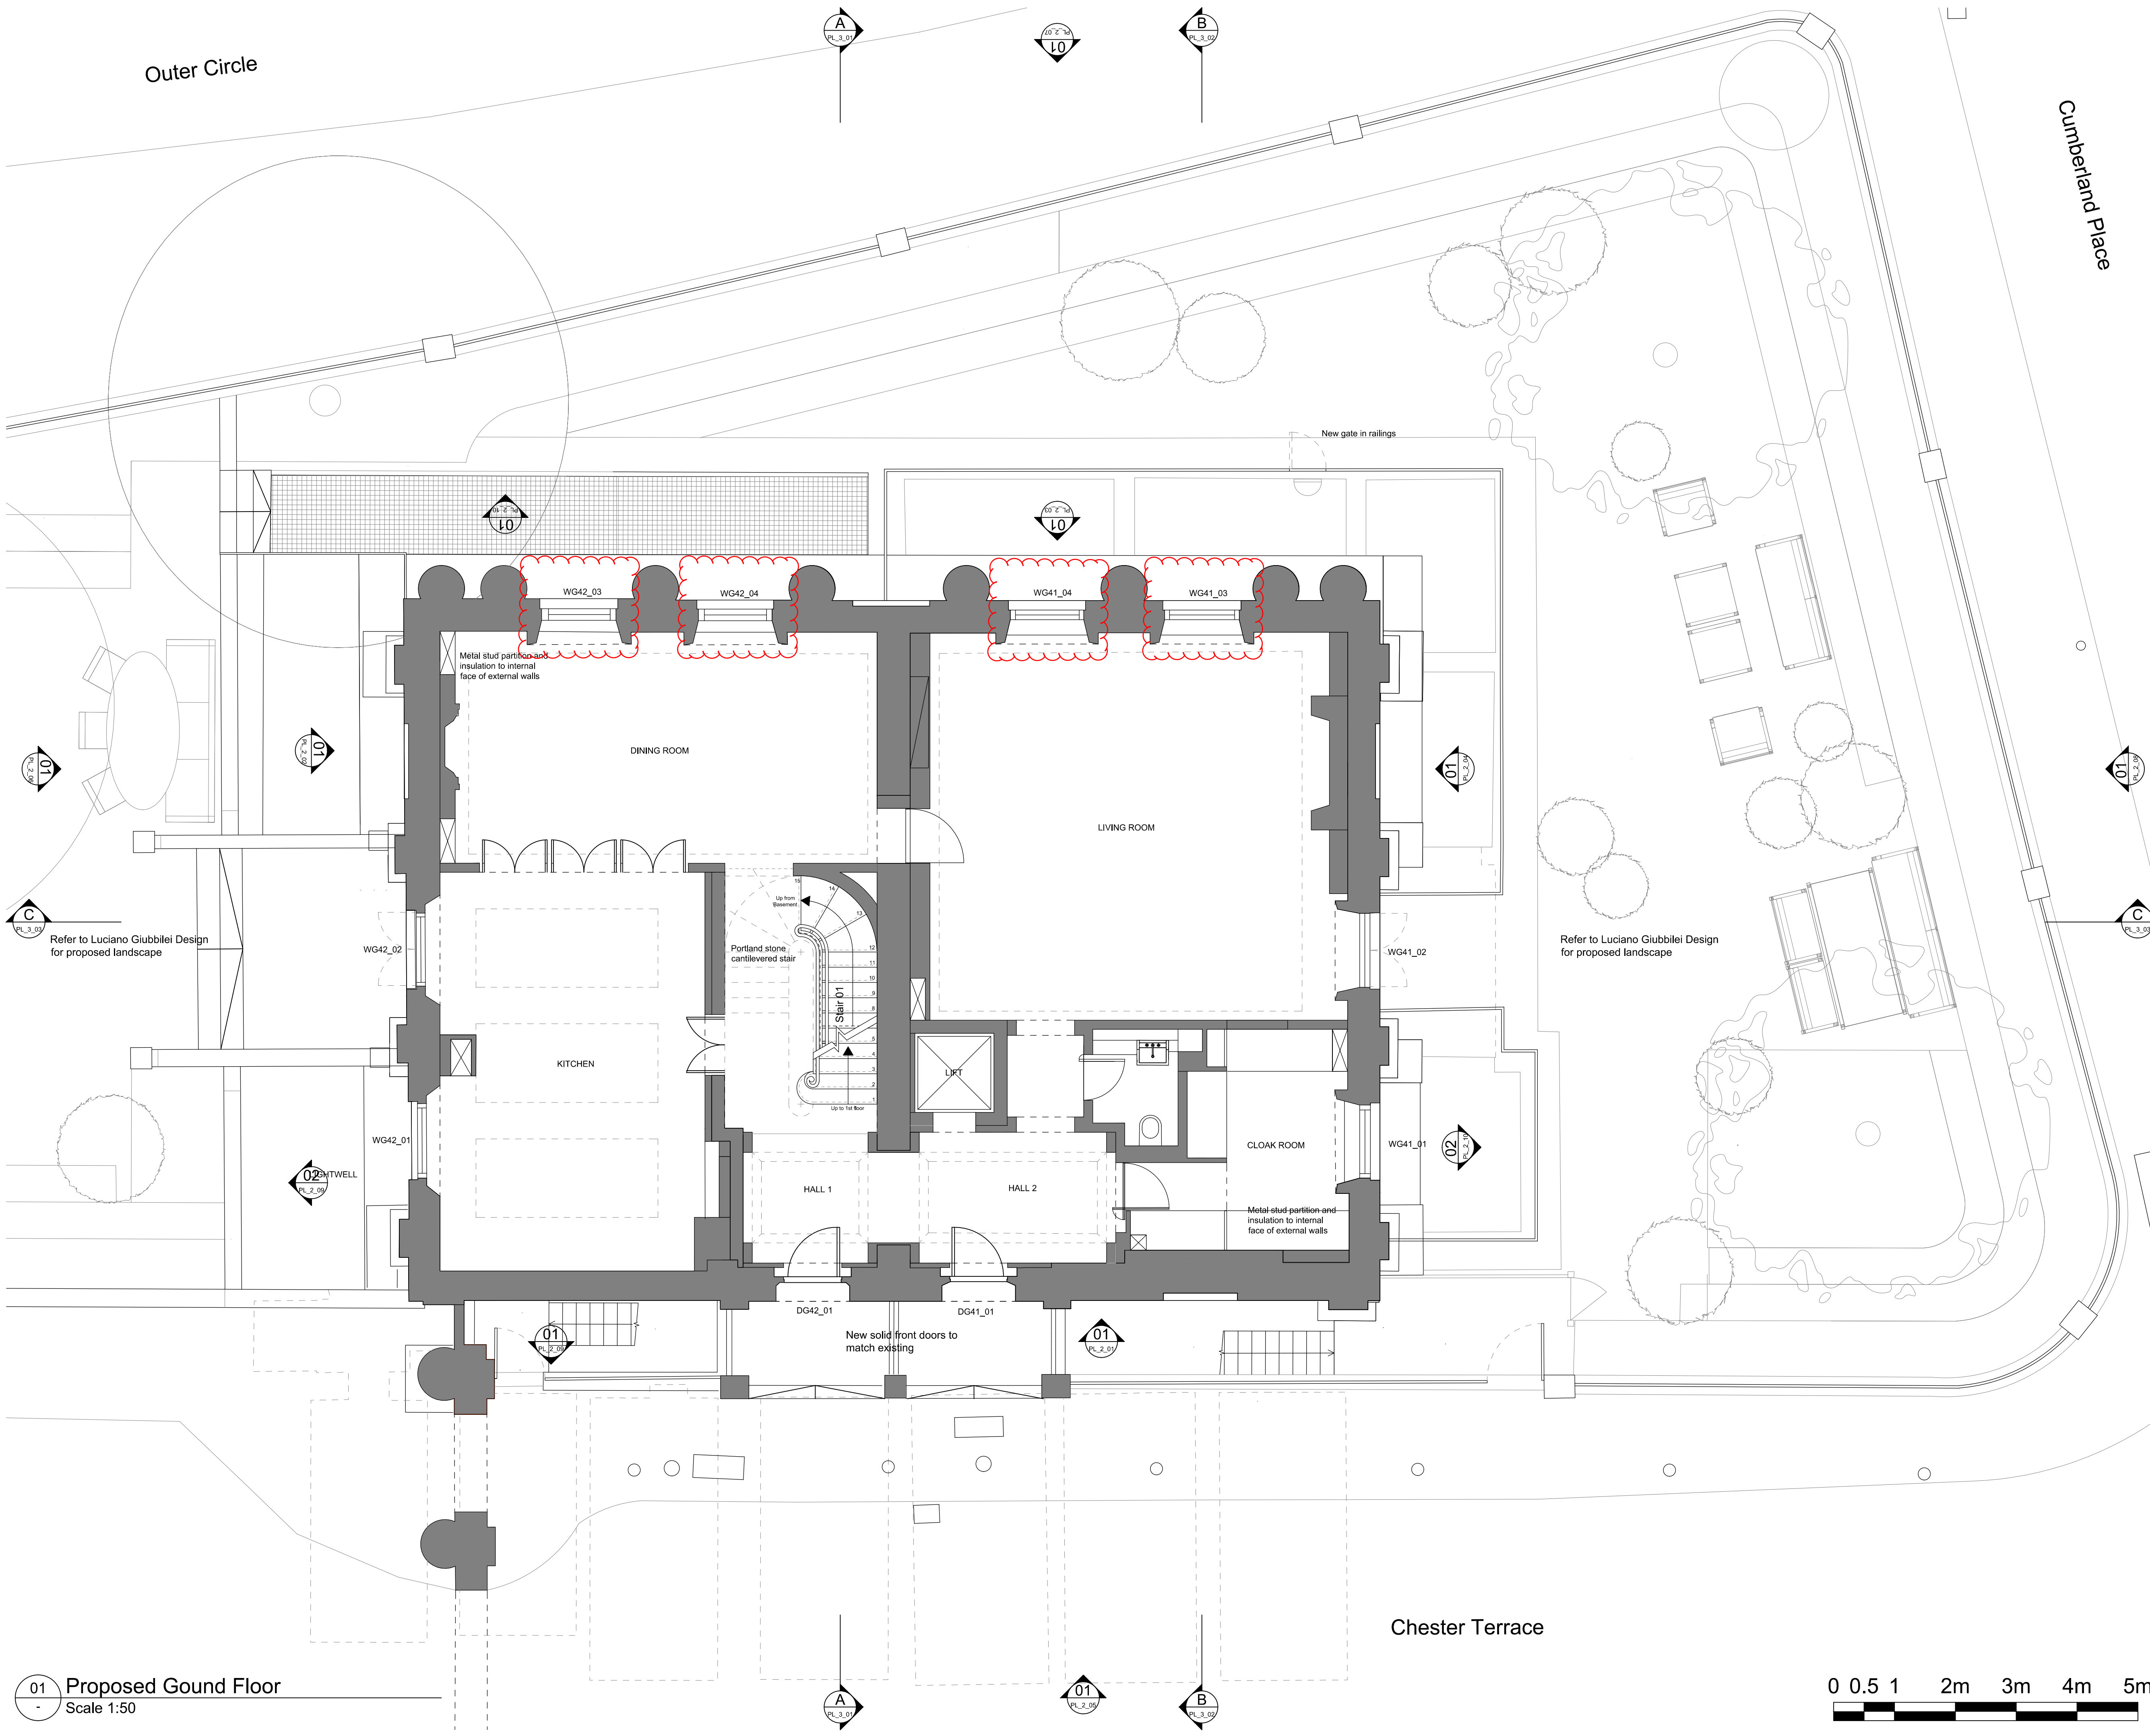

01 Proposed Ground Floor
Scale 1:50

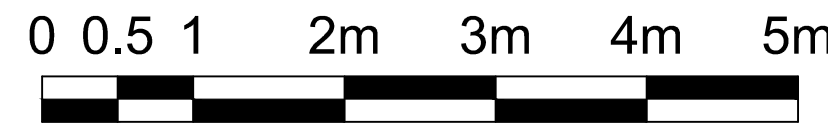

Revision	Date	Comment
A	23/07/14	Planning submission

MMM architects Ltd

The Banking Hall, 26 Maida Vale, London, W9 1RS
T +44 [0]207 236 9499, F +44 [0]207 236 9599
E post@mmrchitects.com, www.mmrchitects.com

PLANNING


address: 41-42 CHESTER TERRACE
job no.: 421

title: PROPOSED GROUND FLOOR
dwg no.: PL_1_02

scale: 1:50@A1
revision: A

General Notes:

1. No dimensions are to be scaled from this drawing.
2. All errors, omissions or inconsistencies are to be reported to Architect immediately.
3. All dimensions are to be checked on site prior to fabrication & construction.
4. Drawings show design intent only, detail & fabrication design by specialist sub-contractor. Refer to design portion & specification

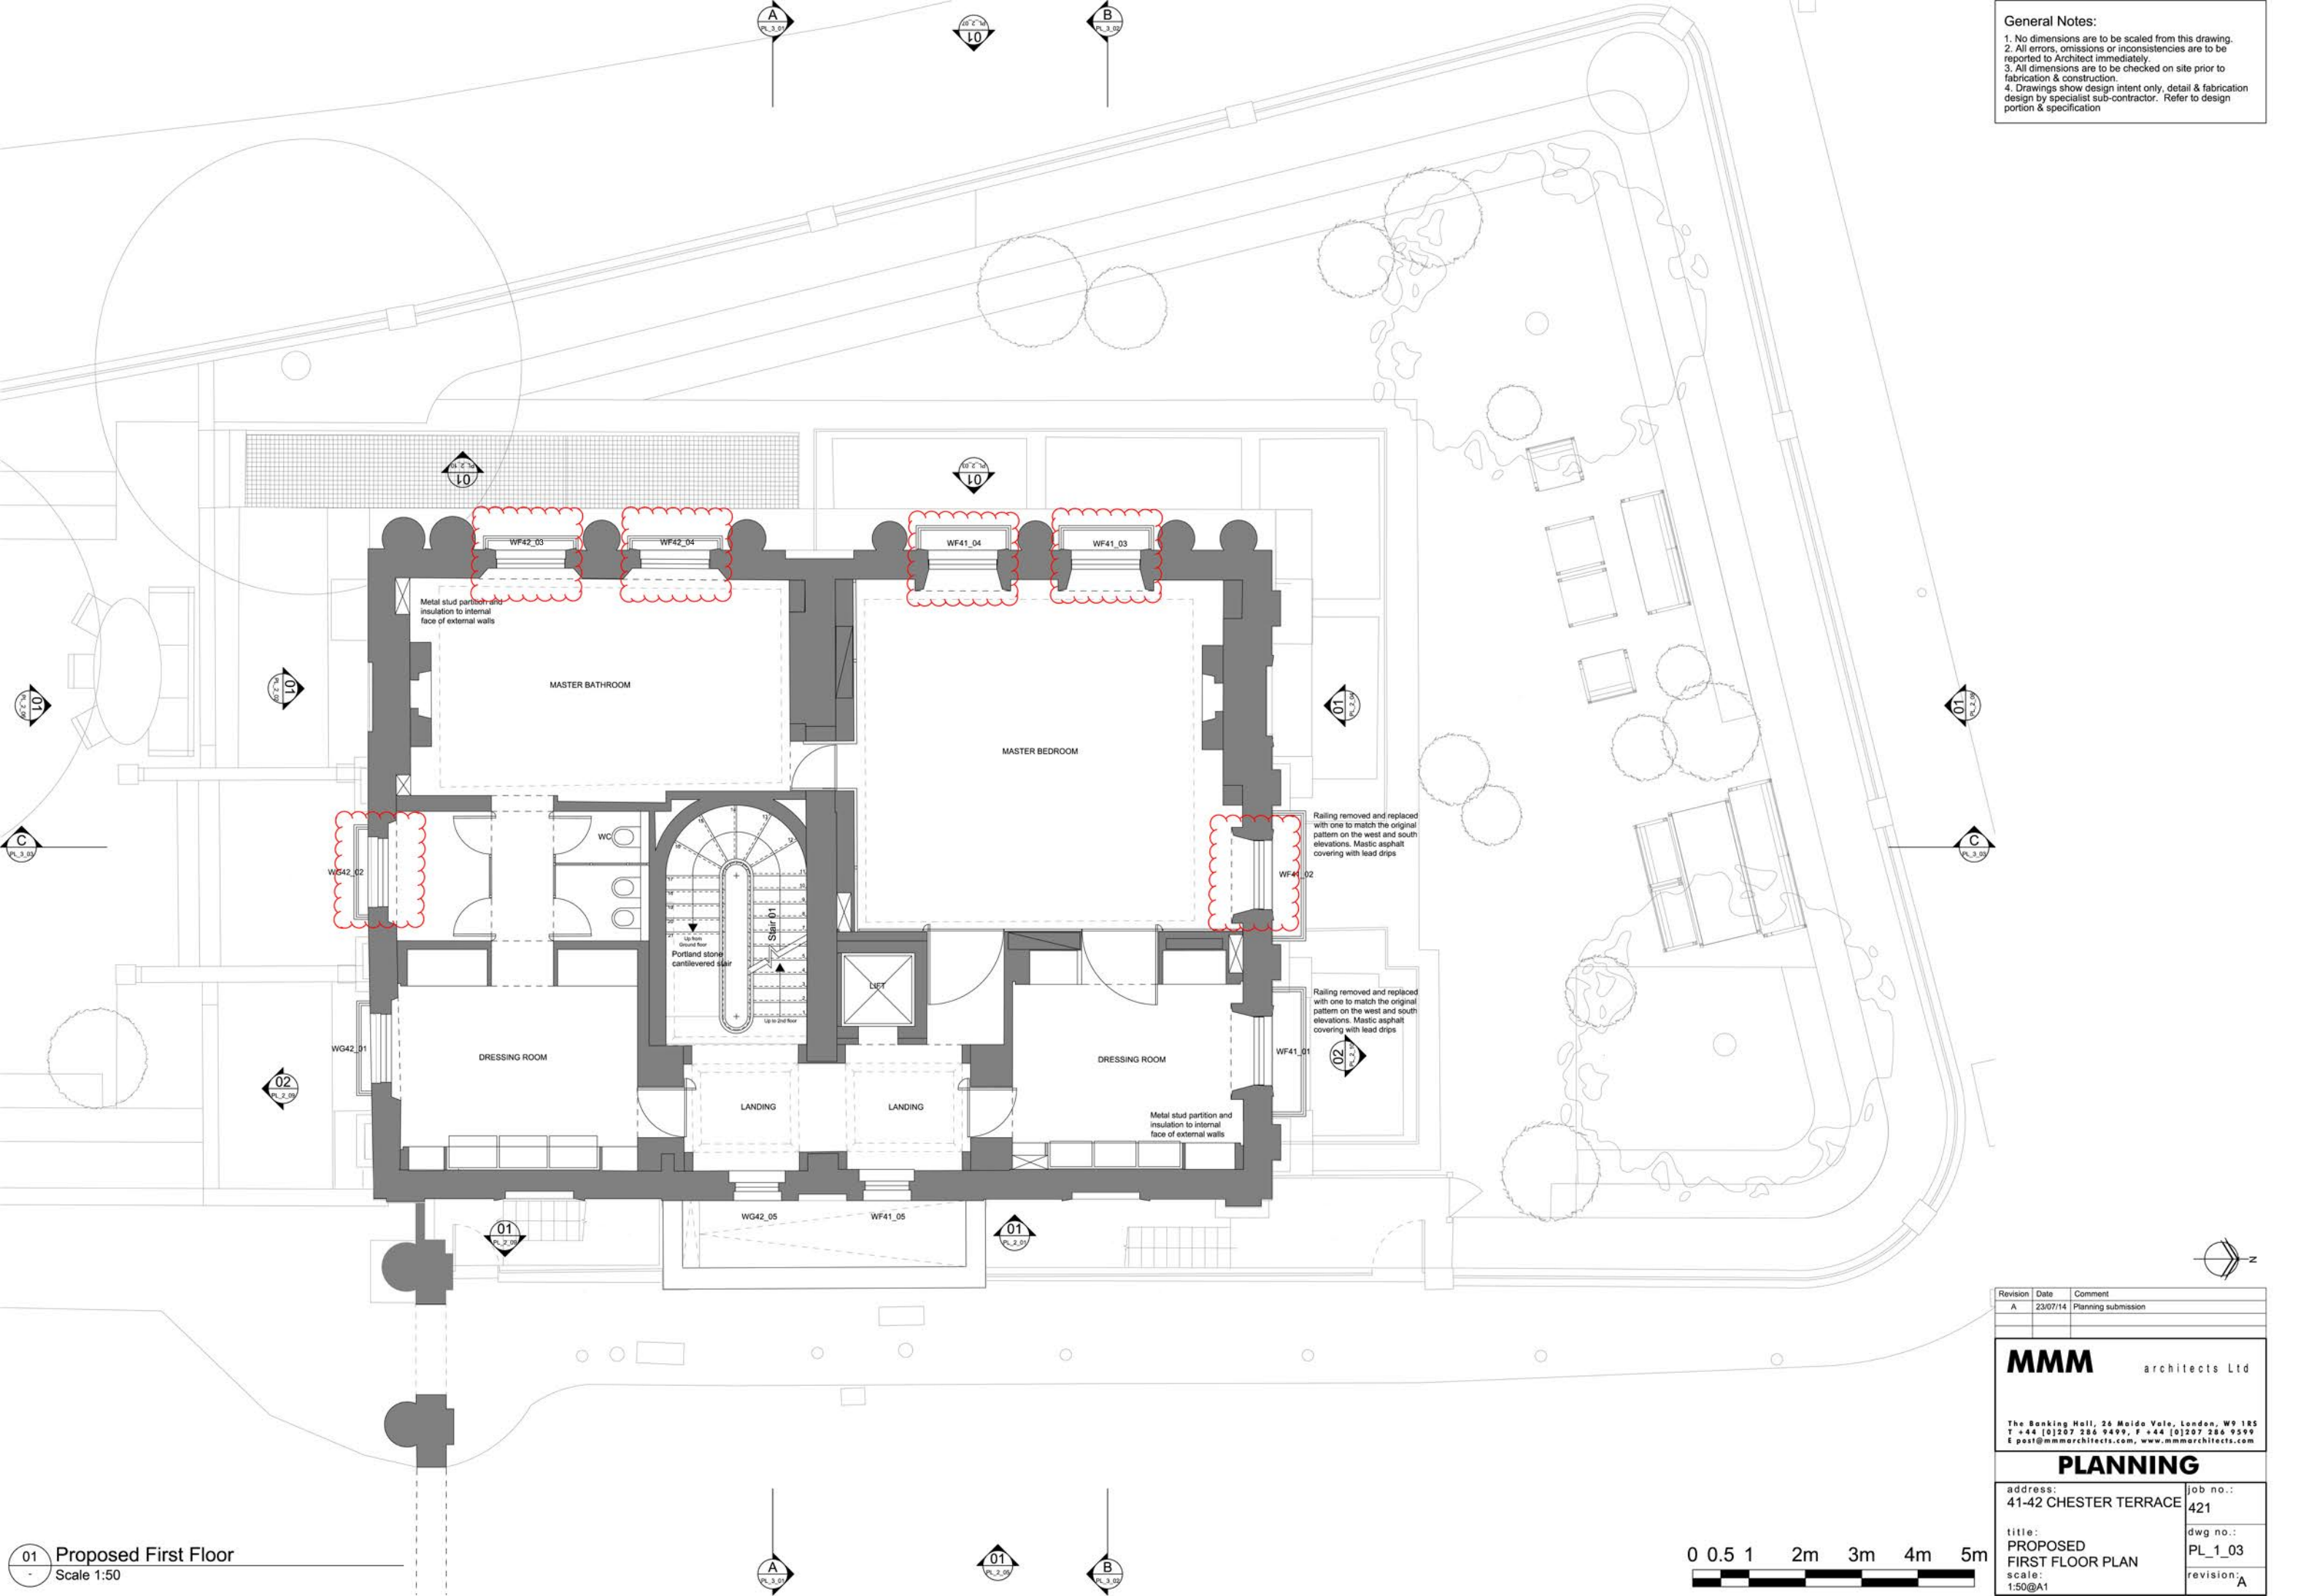

01 Proposed First Floor
Scale 1:50



Revision	Date	Comment
A	23/07/14	Planning submission

MMM architects Ltd


The Banking Hall, 26 Maids Vale, London, W9 1RS
 T +44 [0]207 286 9499, F +44 [0]207 286 9599
 E post@mmmarchitects.com, www.mmmarchitects.com

PLANNING


address: 41-42 CHESTER TERRACE	job no.: 421
title: PROPOSED FIRST FLOOR PLAN	dwg no.: PL_1_03
scale: 1:50@A1	revision: A

General Notes:

1. No dimensions are to be scaled from this drawing.
2. All errors, omissions or inconsistencies are to be reported to Architect immediately.
3. All dimensions are to be checked on site prior to fabrication & construction.
4. Drawings show design intent only, detail & fabrication design by specialist sub-contractor. Refer to design portion & specification

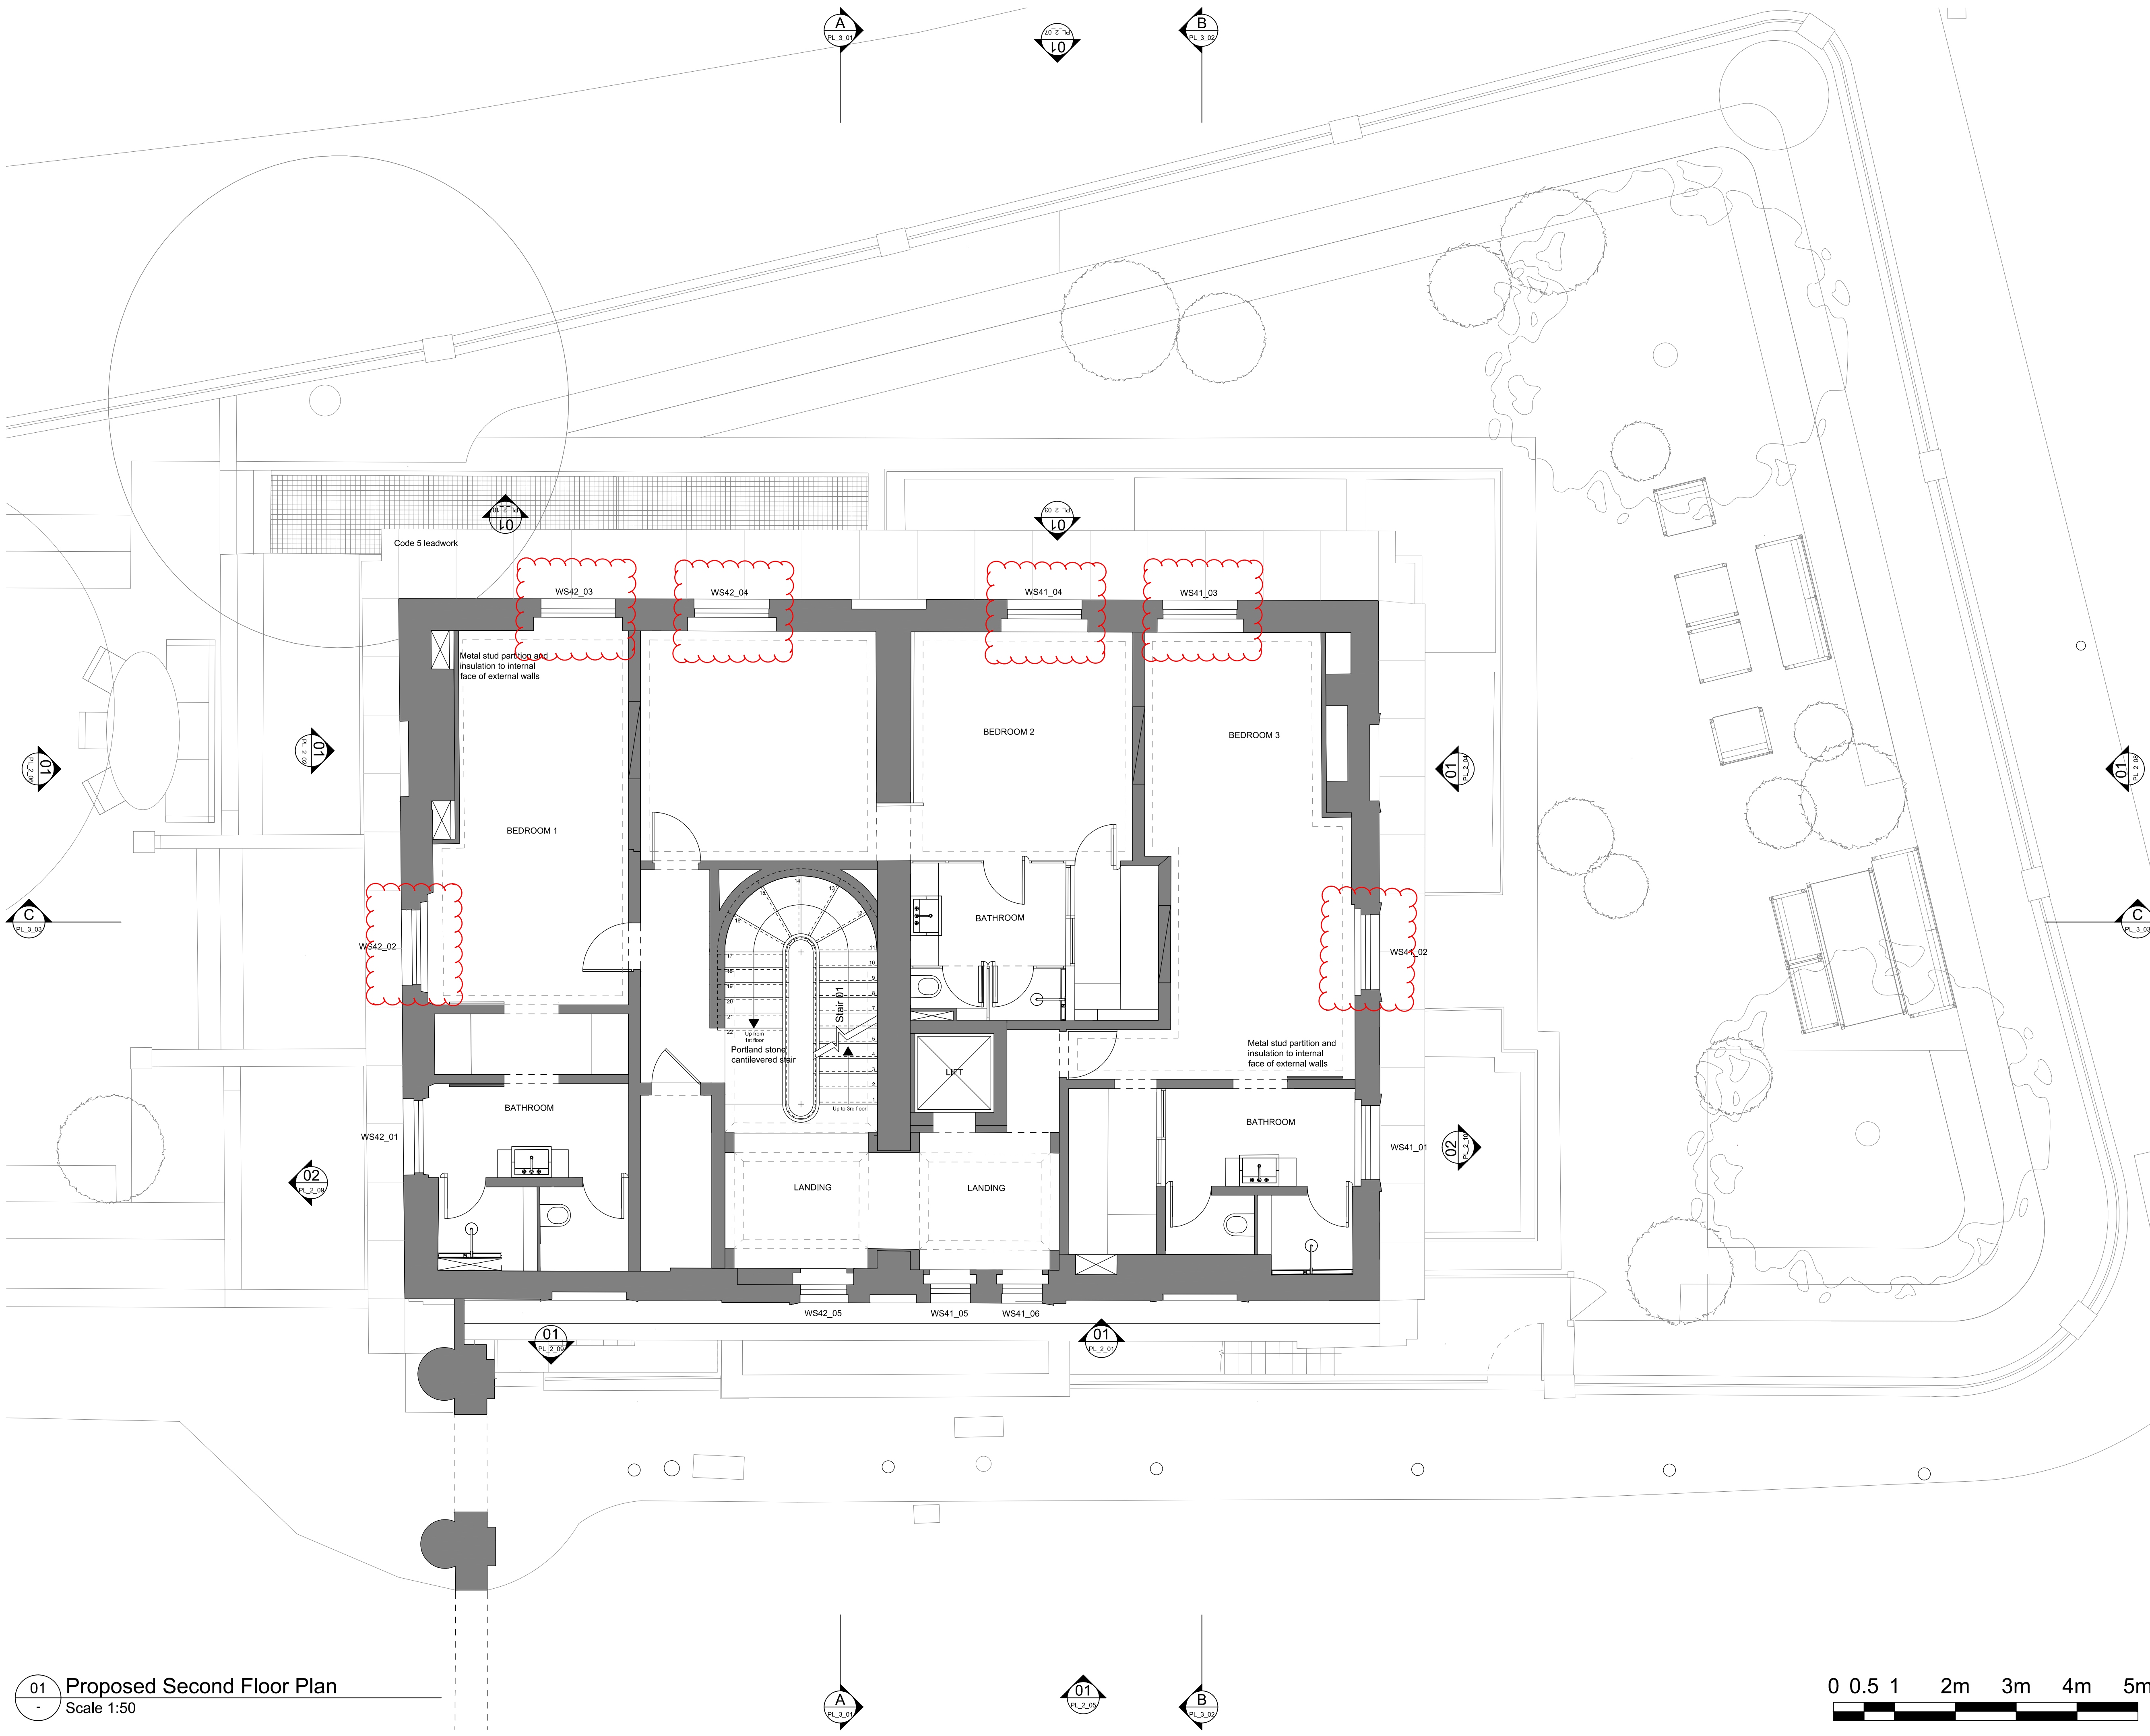

01 Proposed Second Floor Plan
Scale 1:50

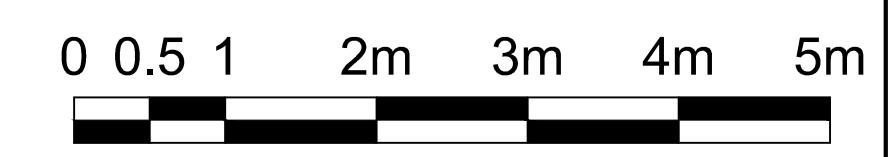

Revision	Date	Comment
A	23/07/14	Planning submission

MMM architects Ltd


The Banking Hall, 26 Maida Vale, London, W9 1RS
 T +44 [0]207 236 9499, F +44 [0]207 236 9599
 E post@mmrchitects.com, www.mmrchitects.com

PLANNING


address: 41-42 CHESTER TERRACE job no.: 421
 title: PROPOSED SECOND FLOOR dwg no.: PL_1_04
 scale: 1:50@A1 revision: A

General Notes:

1. No dimensions are to be scaled from this drawing.
2. All errors, omissions or inconsistencies are to be reported to Architect immediately.
3. All dimensions are to be checked on site prior to fabrication & construction.
4. Drawings show design intent only, detail & fabrication design by specialist sub-contractor. Refer to design portion & specification

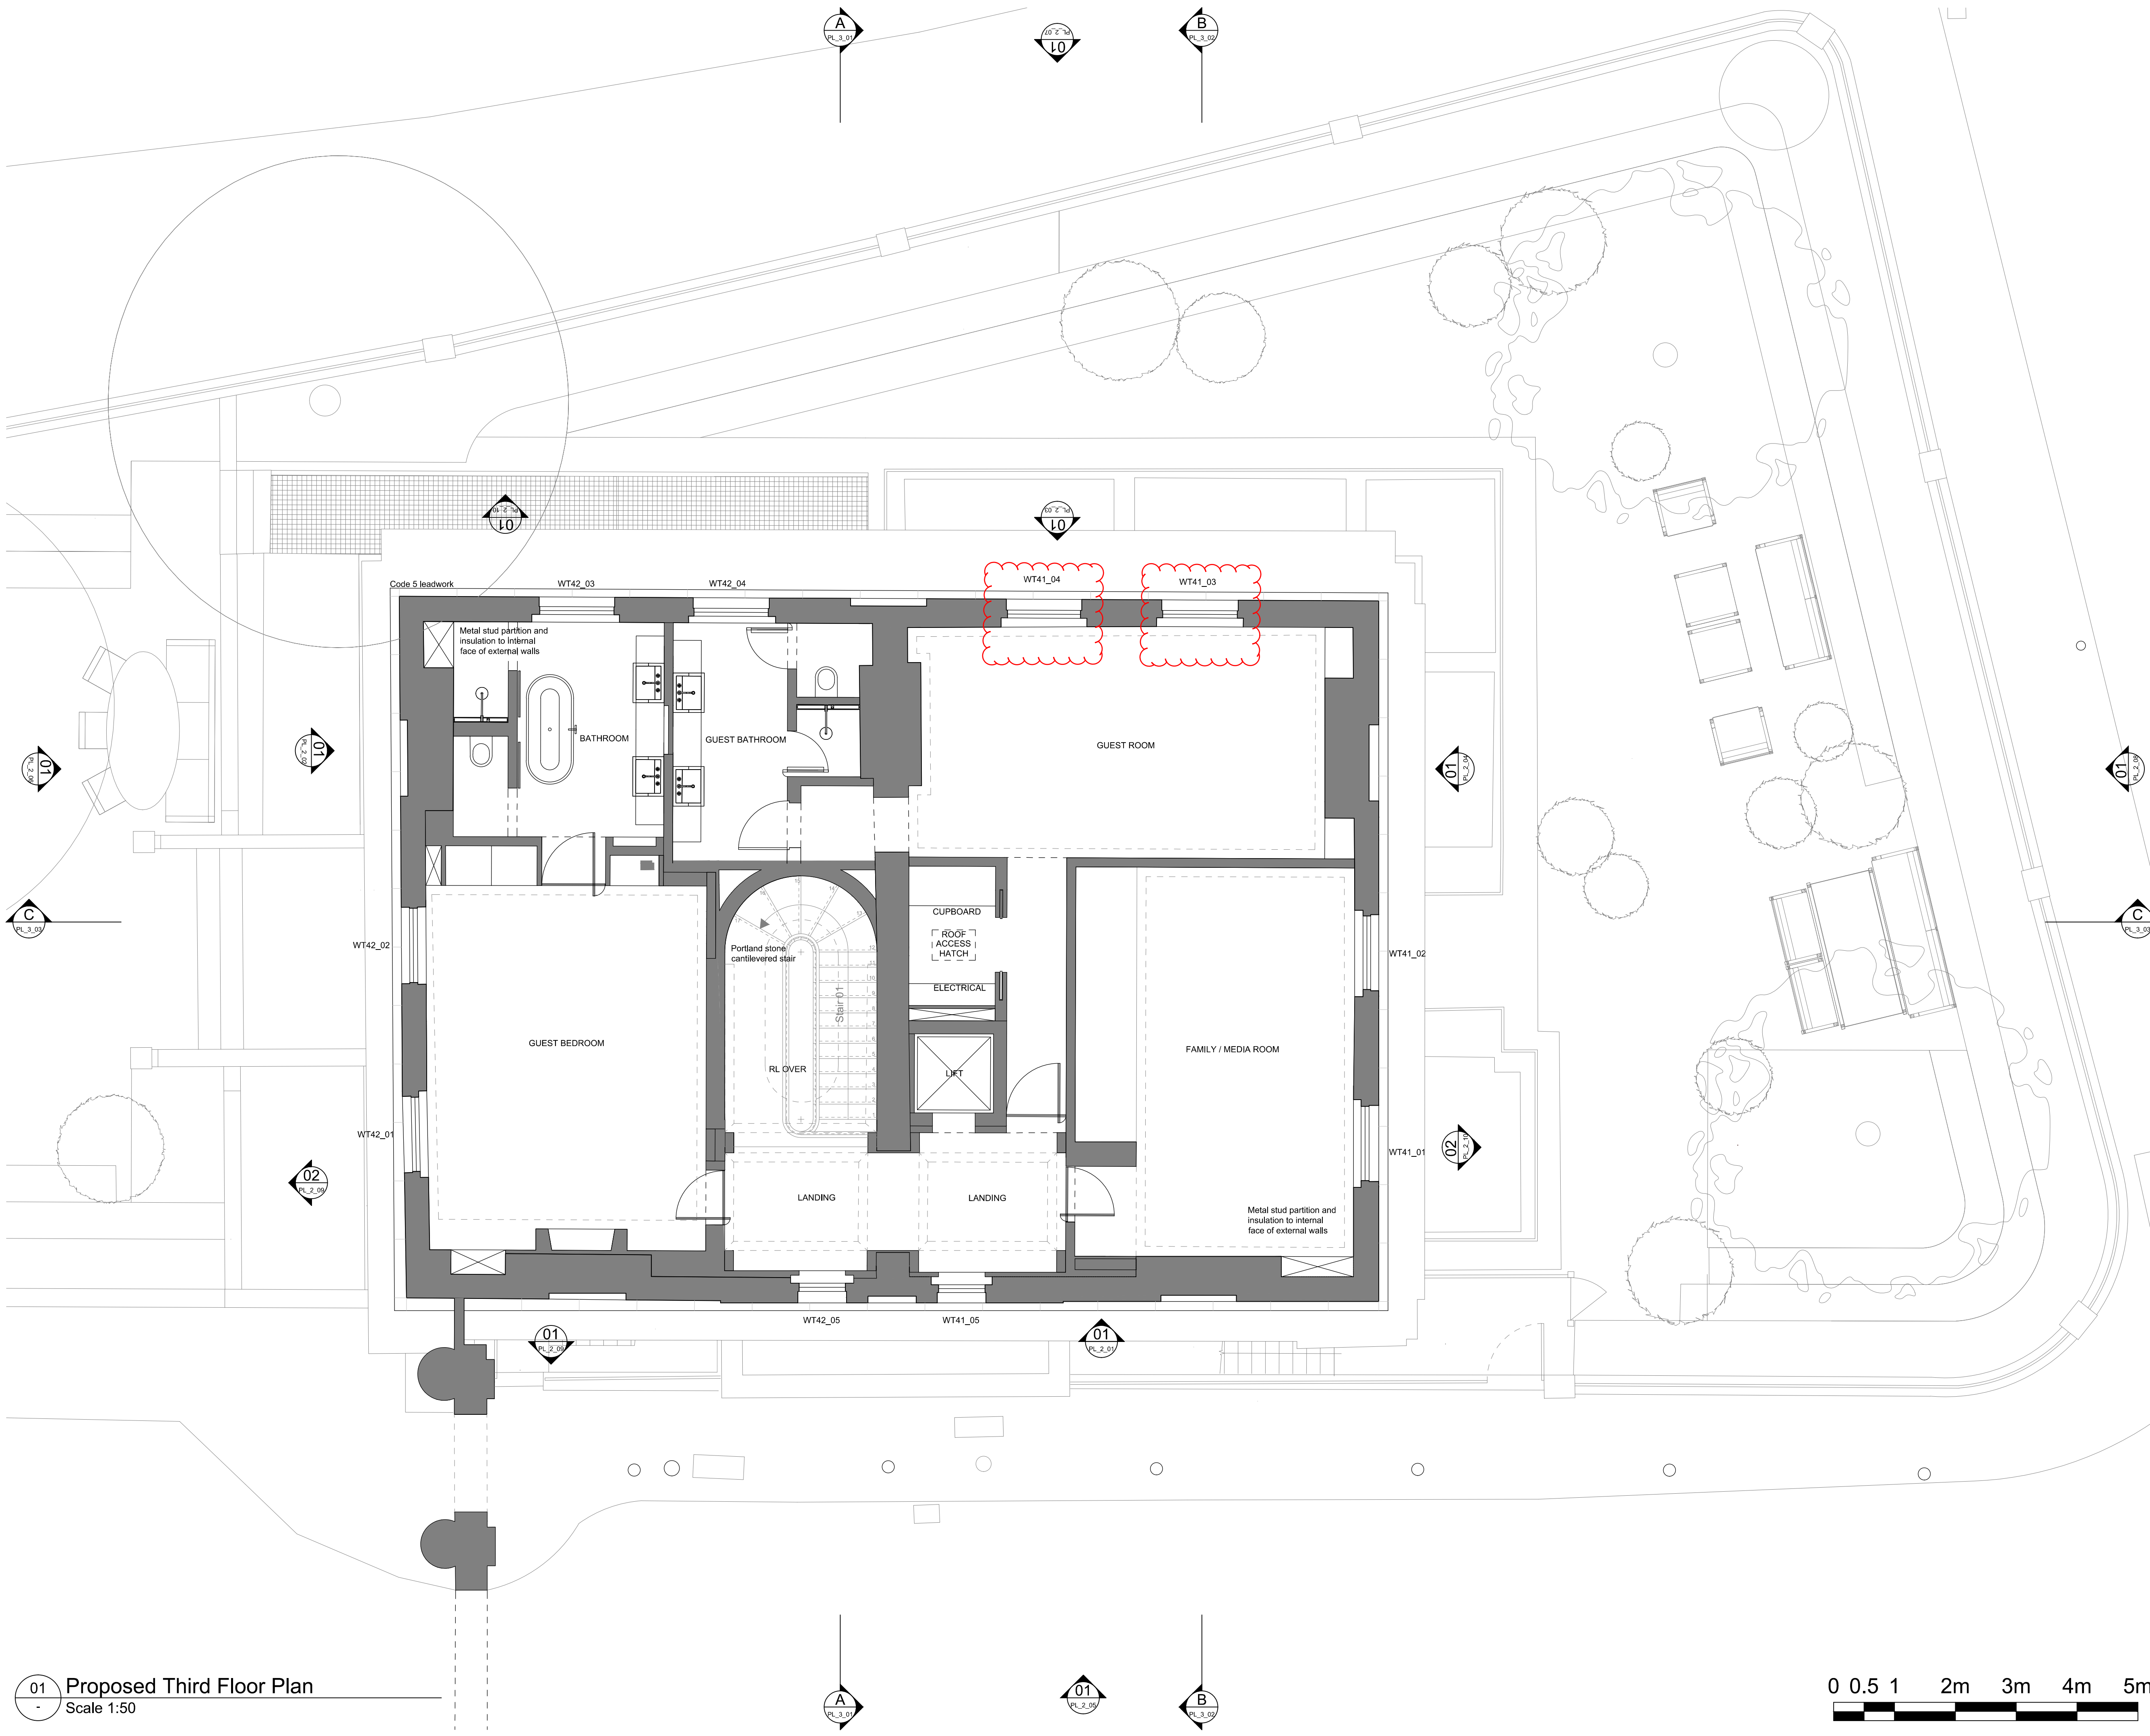

01 Proposed Third Floor Plan
Scale 1:50

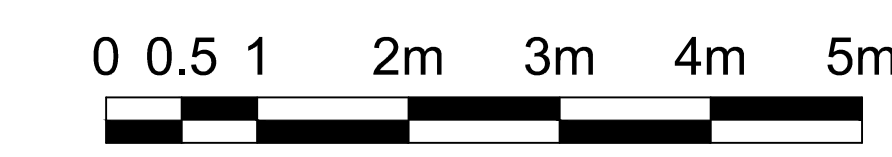

Revision	Date	Comment
A	23/07/14	Planning submission

MMM architects Ltd	
The Banking Hall, 26 Maida Vale, London, W9 1RS T +44 [0]207 236 9499, F +44 [0]207 236 9599 E post@mmmarchitects.com, www.mmmarchitects.com	
PLANNING	
address: 41-42 CHESTER TERRACE	job no.: 421
title: PROPOSED THIRD FLOOR PLAN	dwg no.: PL_1_05
scale: 1:50@A1	revision: A