




10.0m


5.0m

3.0m

1.0m

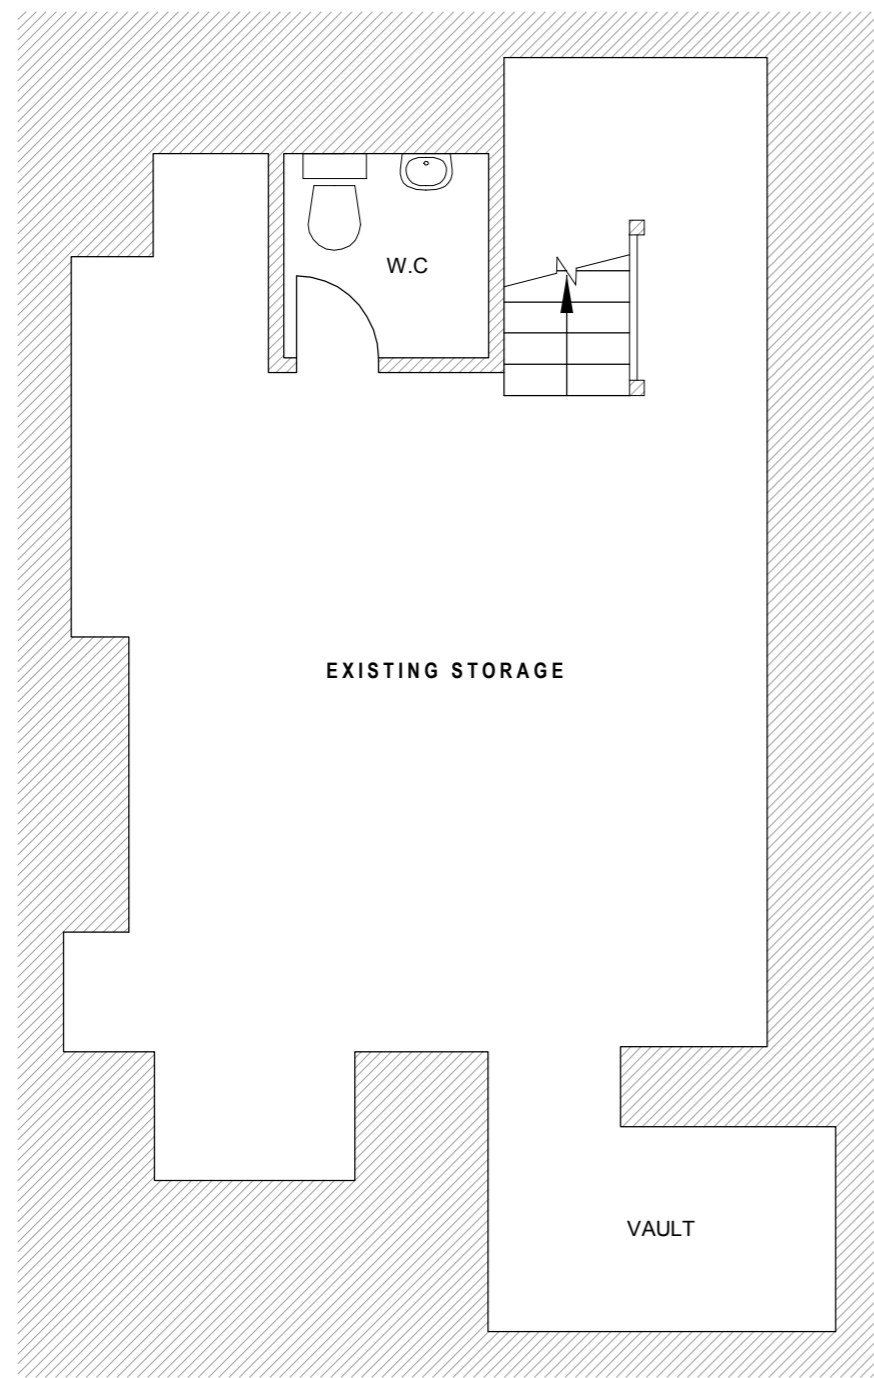

BASEMENT

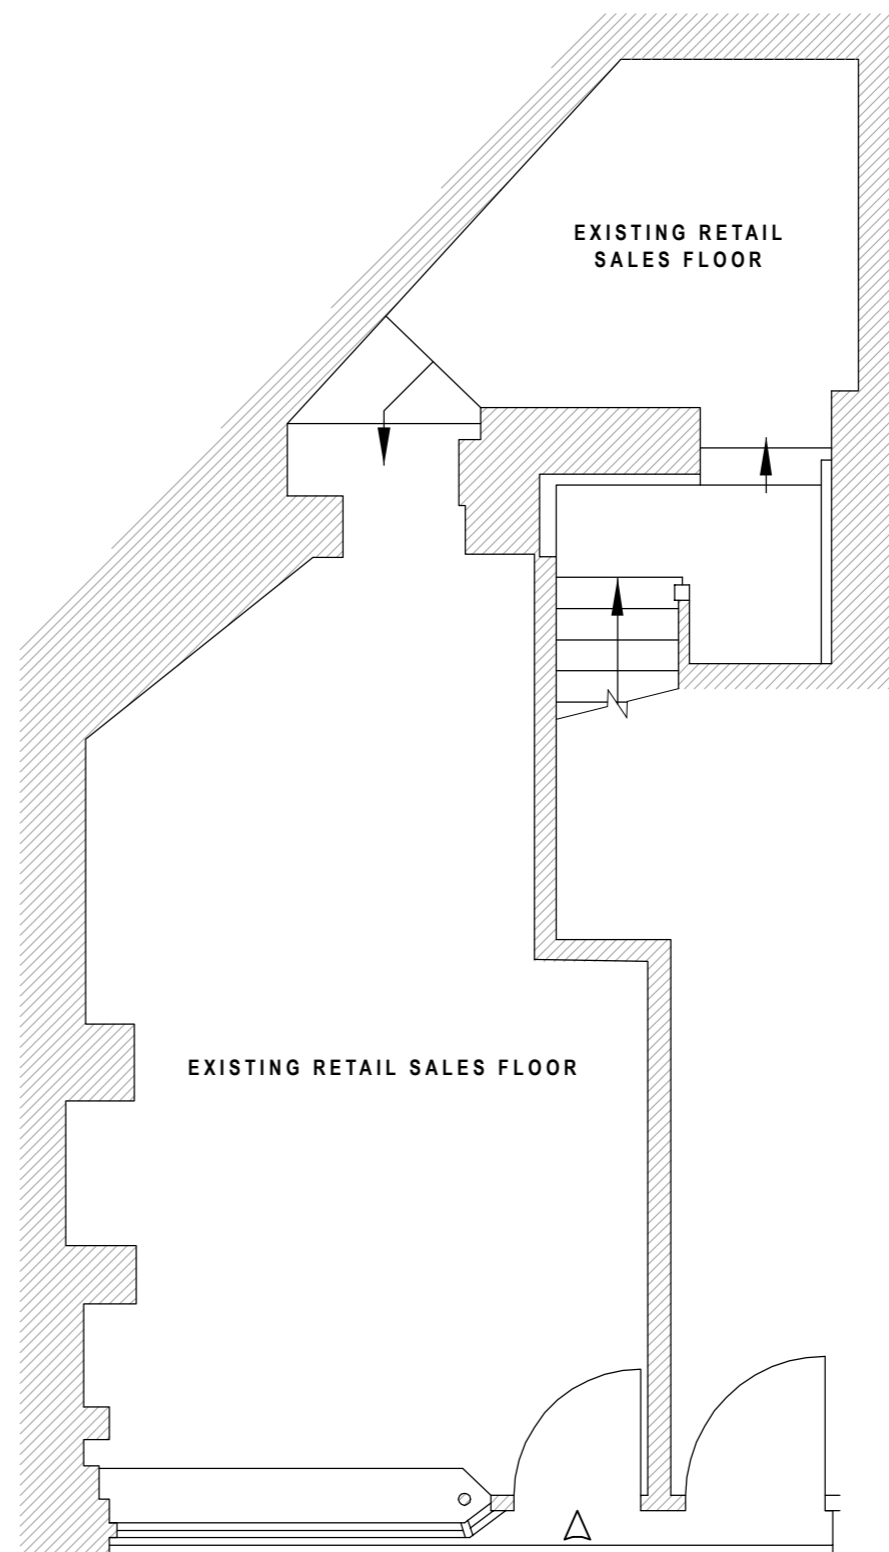

GROUND FLOOR

| | |
|---|---------------------------|
|  49BIS RUE PLANCHAT 75020, PARIS | |
| DRAWING TITLE EXISTING FLOOR PLAN | |
| ADDRESS 48 MONMOUTH STREET, LONDON WC2 | |
| PROJECT NAME | DATE 22/12/2015 |
| | SCALE 1:50 @A3 |
| CLIENT LE LABO | DRAWING NO. 0329122015 |