




10.0m


5.0m

3.0m

1.0m

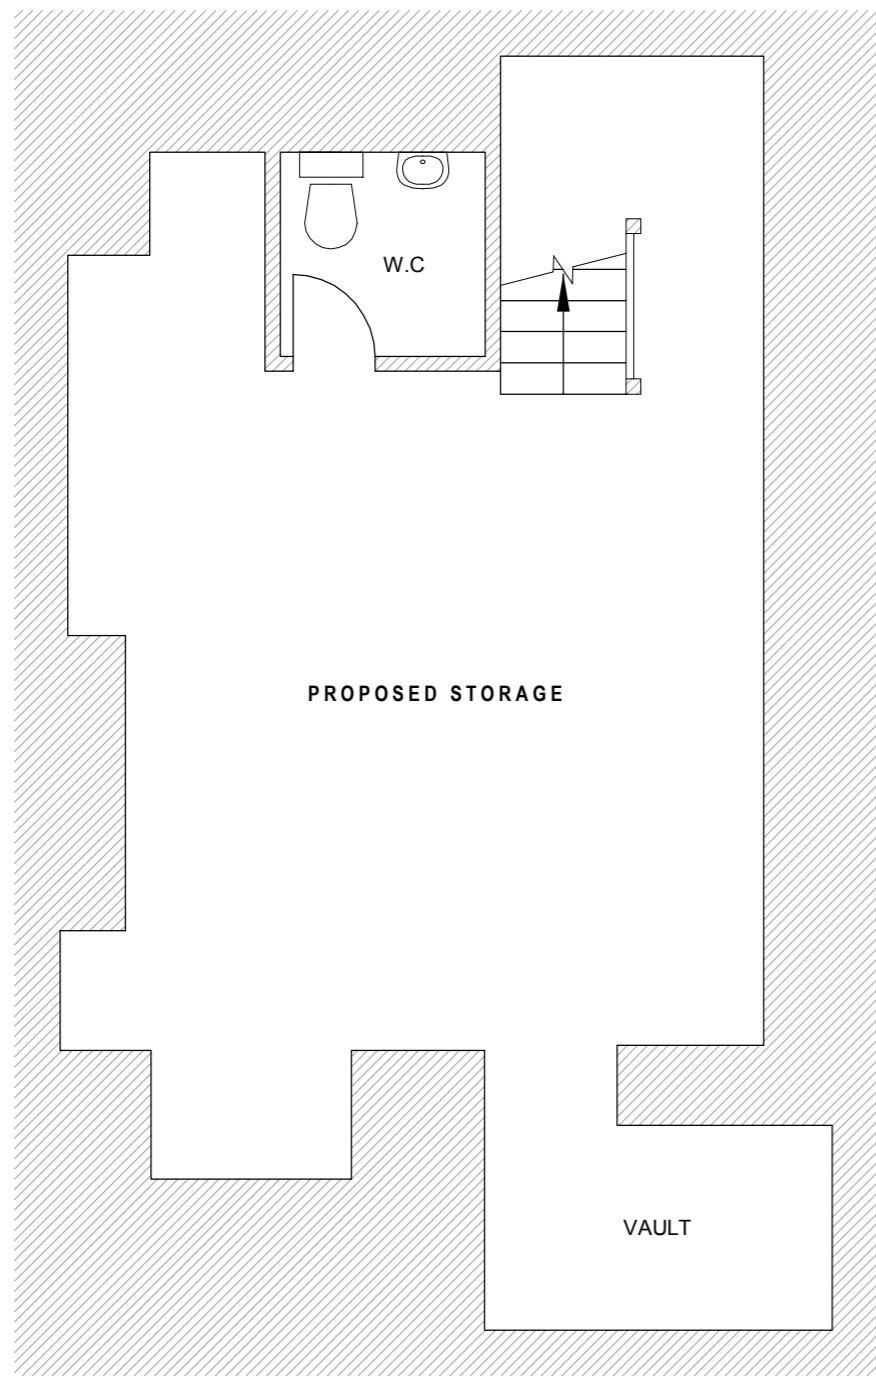

**BASEMENT**

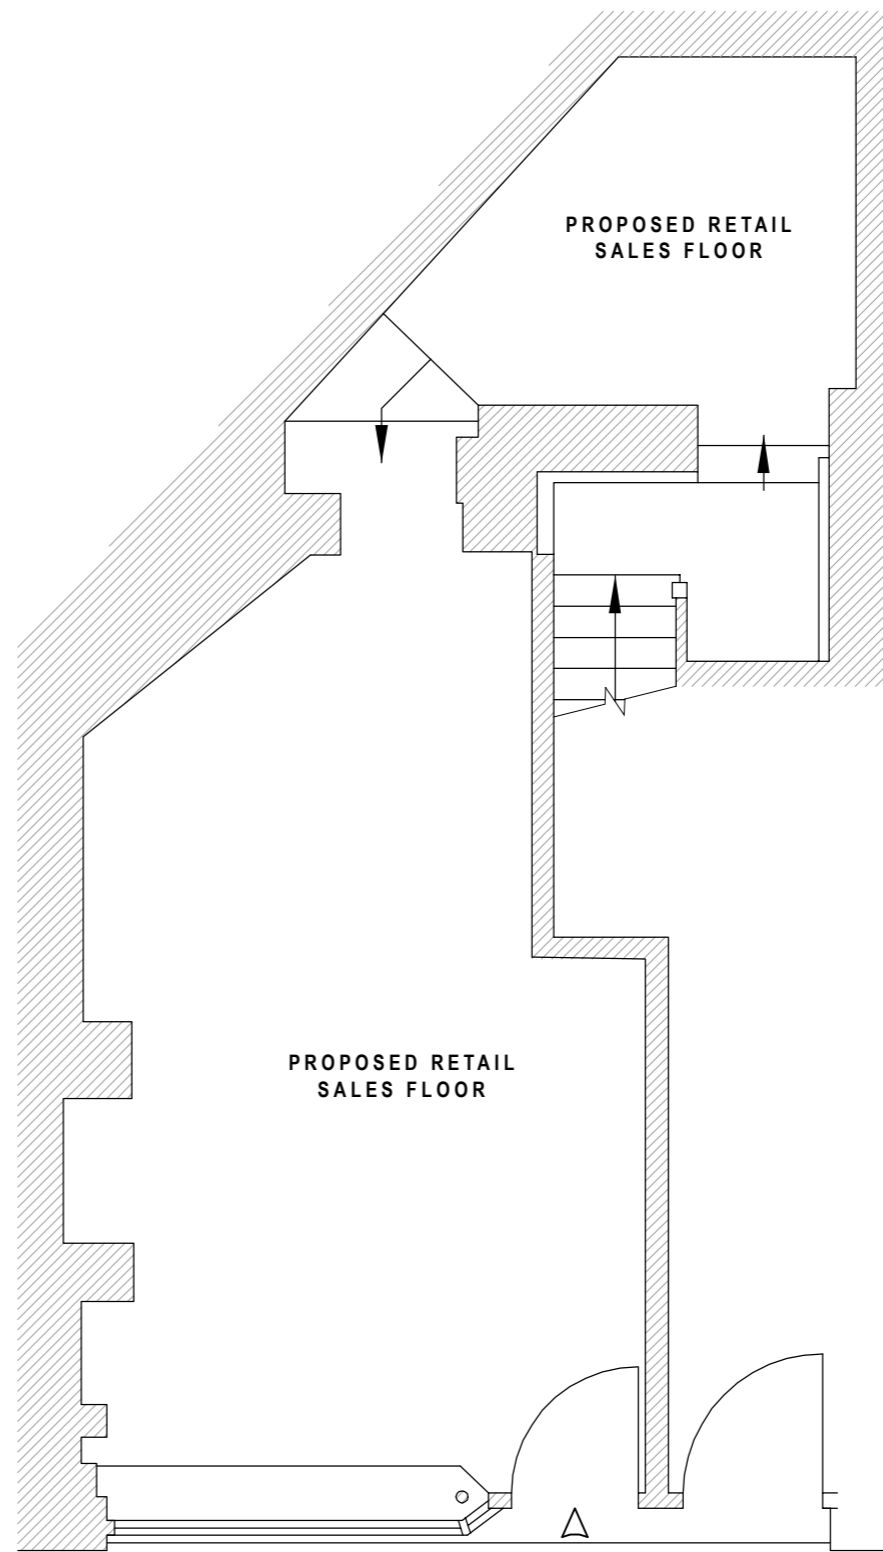

**GROUND FLOOR**

 49BIS RUE PLANCHAT 75020, PARIS	
<b>PROPOSED FLOOR PLAN</b>	
48 MONMOUTH STREET, LONDON WC2	
DATE	22/12/2015
SCALE	1:50 @ A3
CLIENT	LE LABO
DRAWING NO.	0429122015