

notes



Do not scale except for planning purposes

All dimensions to be checked on site and verified with the architect prior to construction.

Any discrepancies or uncertainties regarding this drawing to be discussed with the architect prior to construction.

Copyright © Theis and Khan Architects Ltd. All rights reserved

key

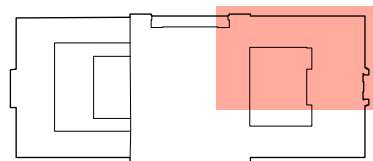 


planning

revision	date	comment
p1	10.12.15	issued to client
p2	08.01.16	issued for planning

THEIS + KHAN

1 Frog Lane
Tunbridge Wells
Kent TN11 1YT
+44 (0)1892 518094
mail@theisandkhan.com
www.theisandkhan.com

project	date
Friends House	04.12.15
drawing	revision
first floor plan_north side existing	p2
scale	drawing number
1:100@A3	02
job number	revision
1090	p2

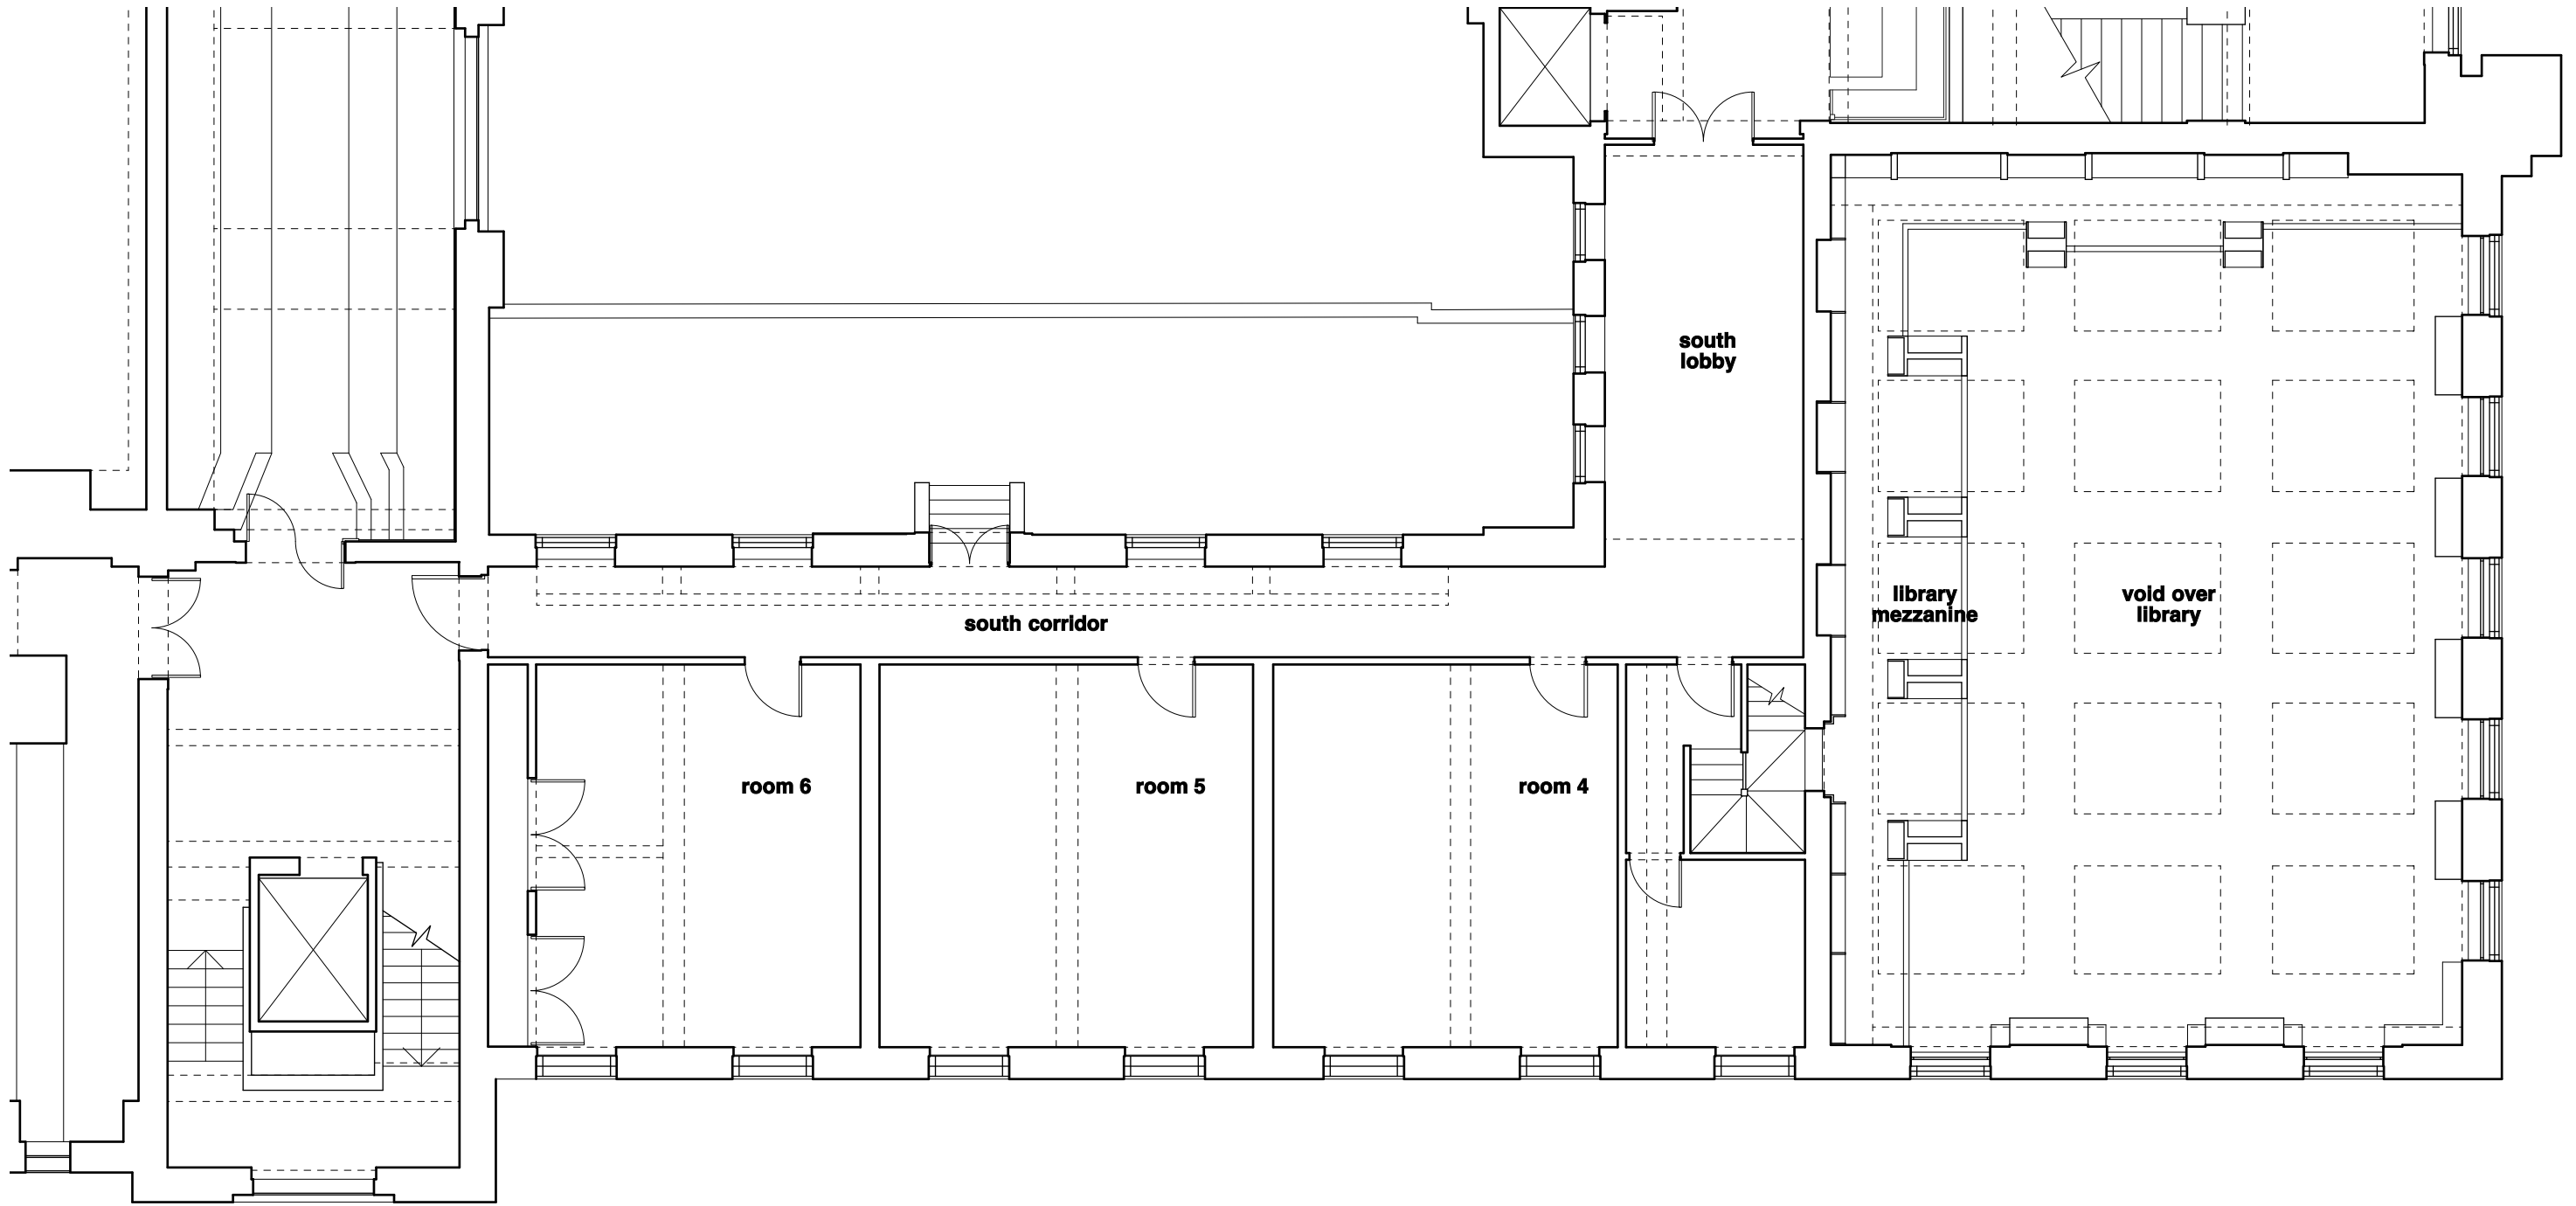




notes

Do not scale except for planning purposes

All dimensions to be checked on site and verified with the architect prior to construction.

Any discrepancies or uncertainties regarding this drawing to be discussed with the architect prior to construction.

Copyright © Theis and Khan Architects Ltd. All rights reserved

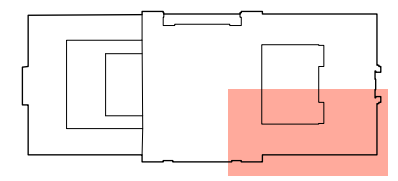  

planning

revision	date	comment
p1	10.12.15	issued to client
p2	08.01.16	issued for planning

THEIS + KHAN

1 Frog Lane
Tunbridge Wells
Kent TN11 1YT
+44 (0)1892 518094
mail@theisandkhan.com
www.theisandkhan.com

project

Friends House

drawing

first floor plan_south side
existing

scale	date
1:100@A3	04.12.15

job number	drawing number	revision
1090	03	p2