
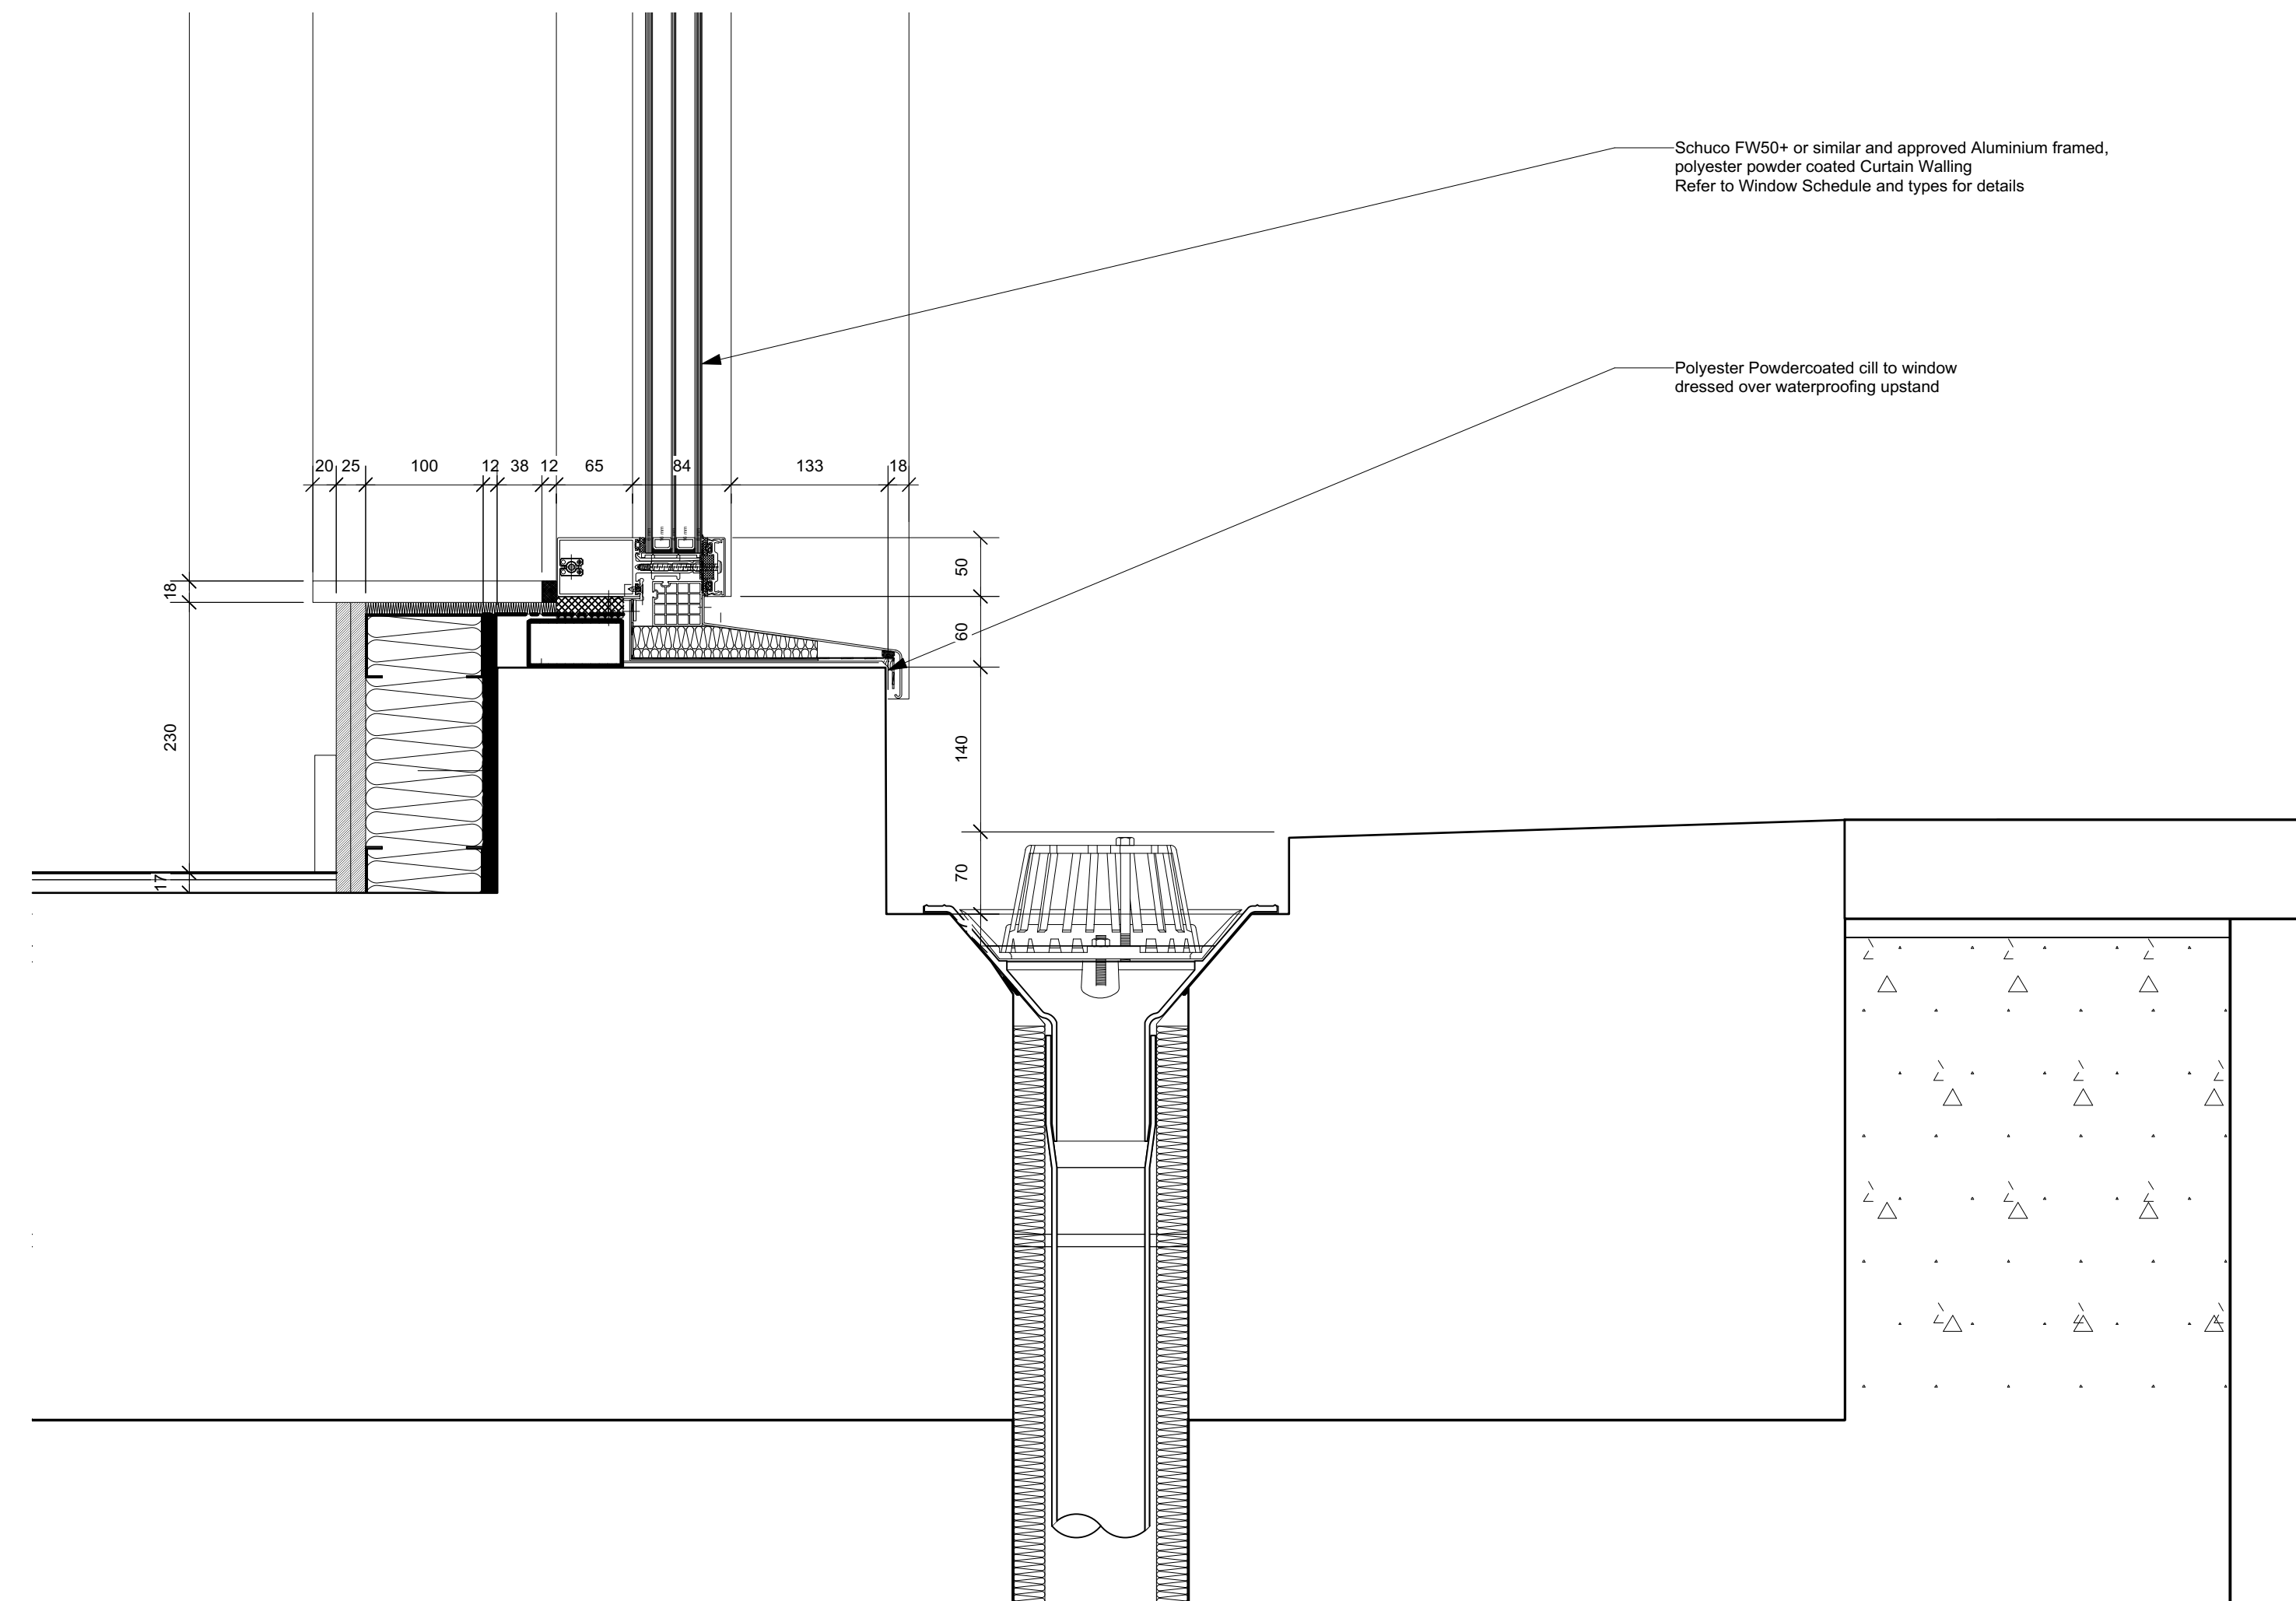


**6TH FLOOR EXTERNAL WINDOW HEAD DETAIL
NORTH ELEVATION**

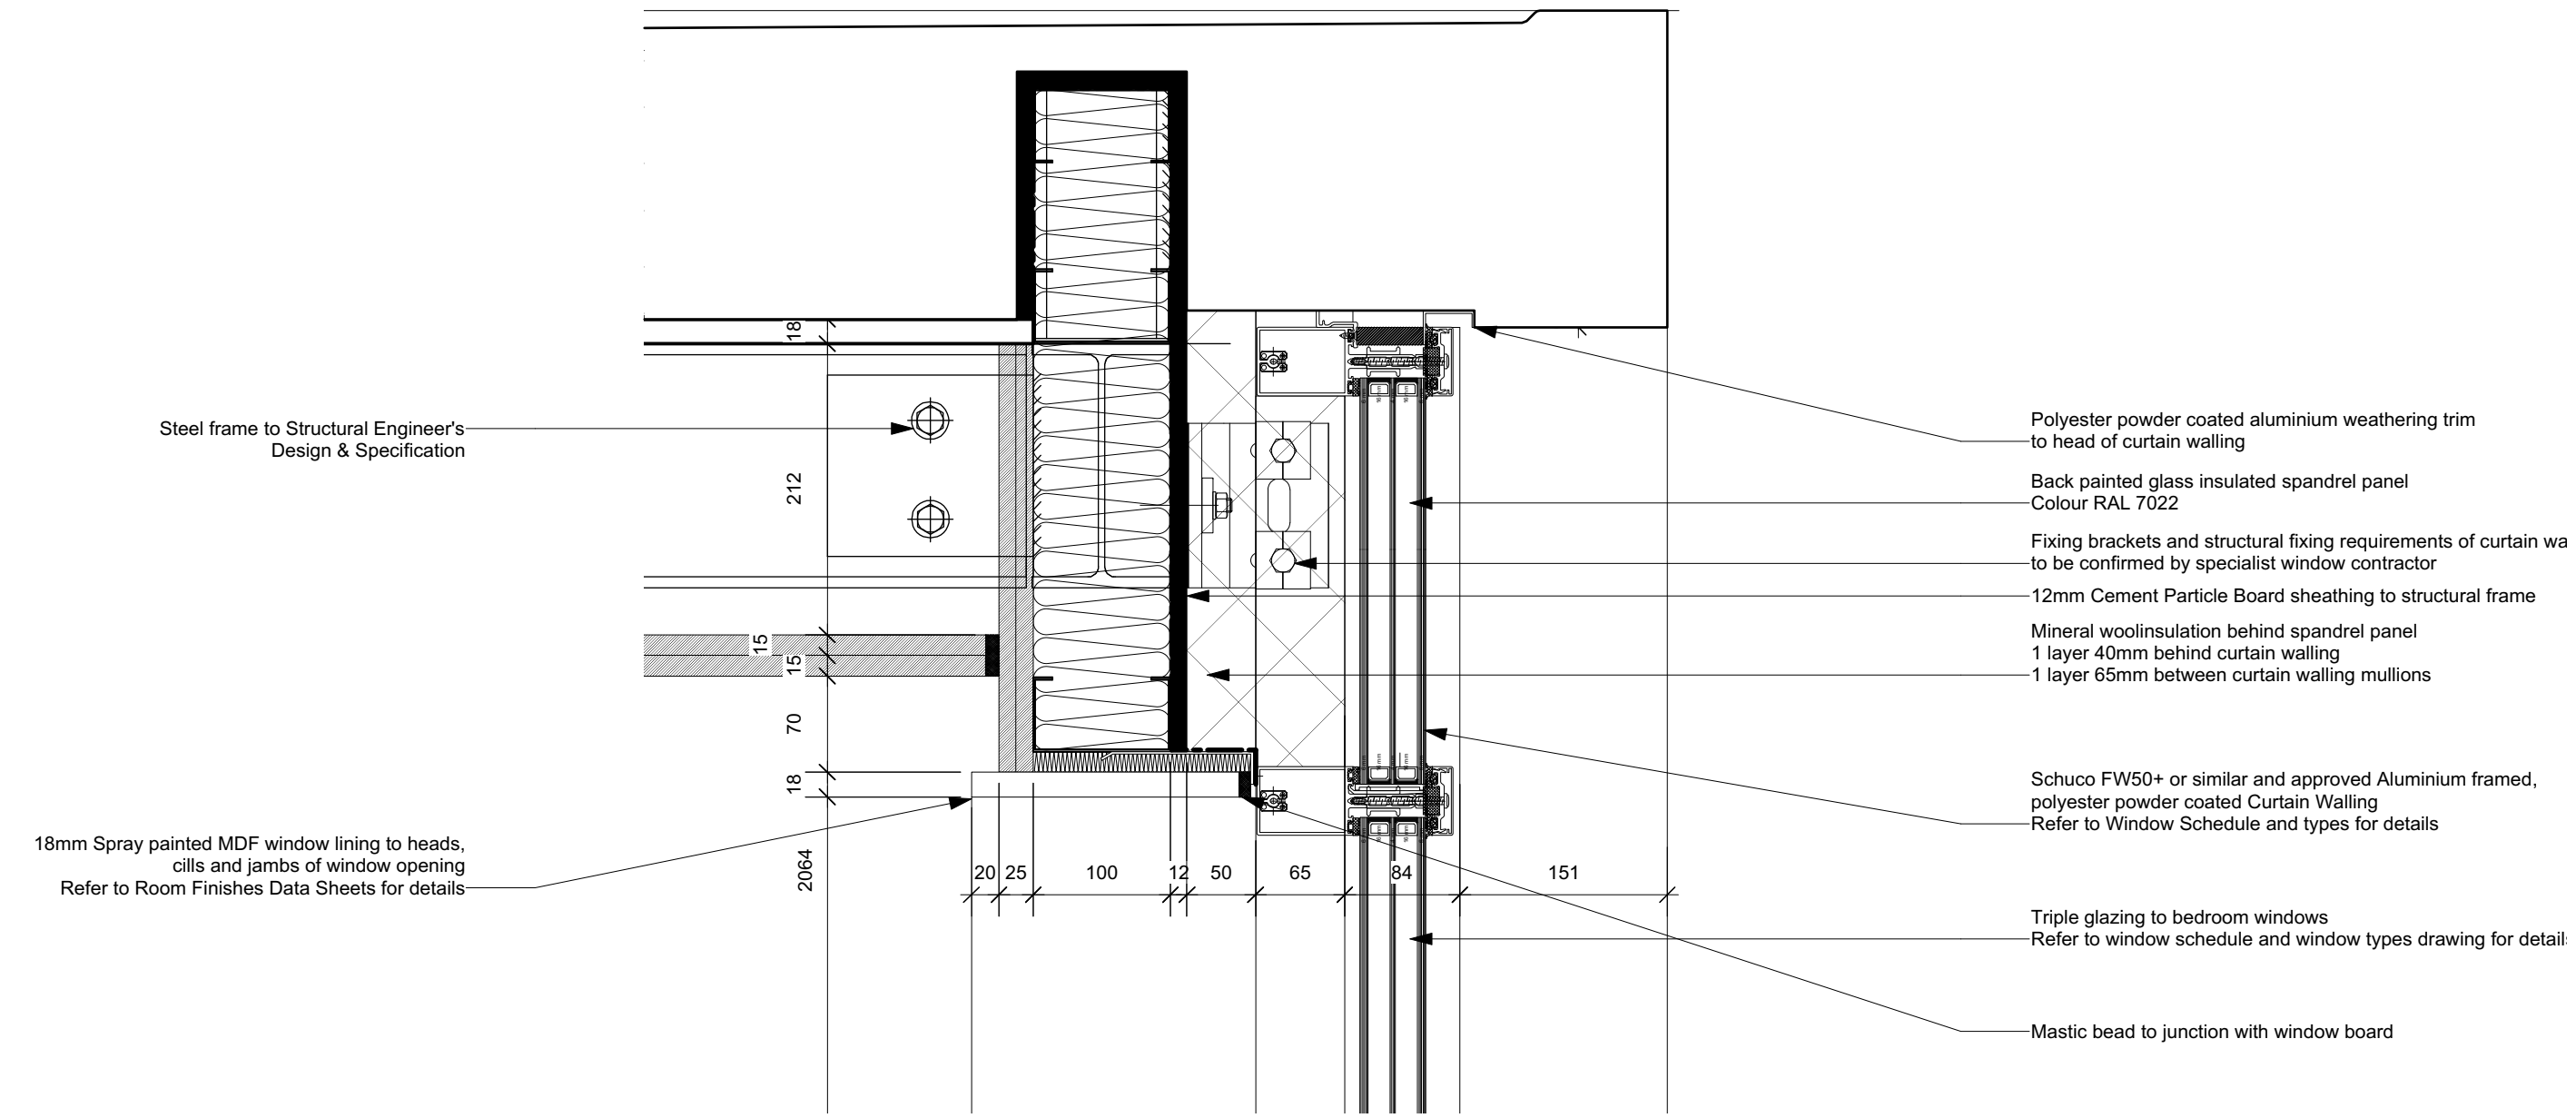

**6TH FLOOR EXTERNAL WINDOW CILL DETAIL
NORTH ELEVATION**

This drawing is the copyright of Axiom Architects.

The contractor is to check all site dimensions and levels before work starts. Do not scale from drawings. Notify the architect of any discrepancies. This drawing must be read with and checked against all structural and other specialist drawings, specification and bills of quantities. Notify the architect of any discrepancies. The contractor is to comply with all current British Standards and Building Regulations whether or not specifically stated on these drawings.

Rev	Date	Description	By

Brooklands Yard
Southover High Street
Lewes
East Sussex
BN7 1HU

**AXIOM
ARCHITECTS**

Tel. 01273 479269
www.axiomarchitects.co.uk

Client
Torrington Place Ltd

Project
Hub by Premier Inn
Brook House, 2 - 16 Torrington Place
London

Drawing
Roof Extension
Window Details
North Elevation

Scale	Status	Date	Drawn	Checked
1:5 @ A1	Planning	18/12/15	LB	

Drawing No.	Revision
3114/P/413	-