



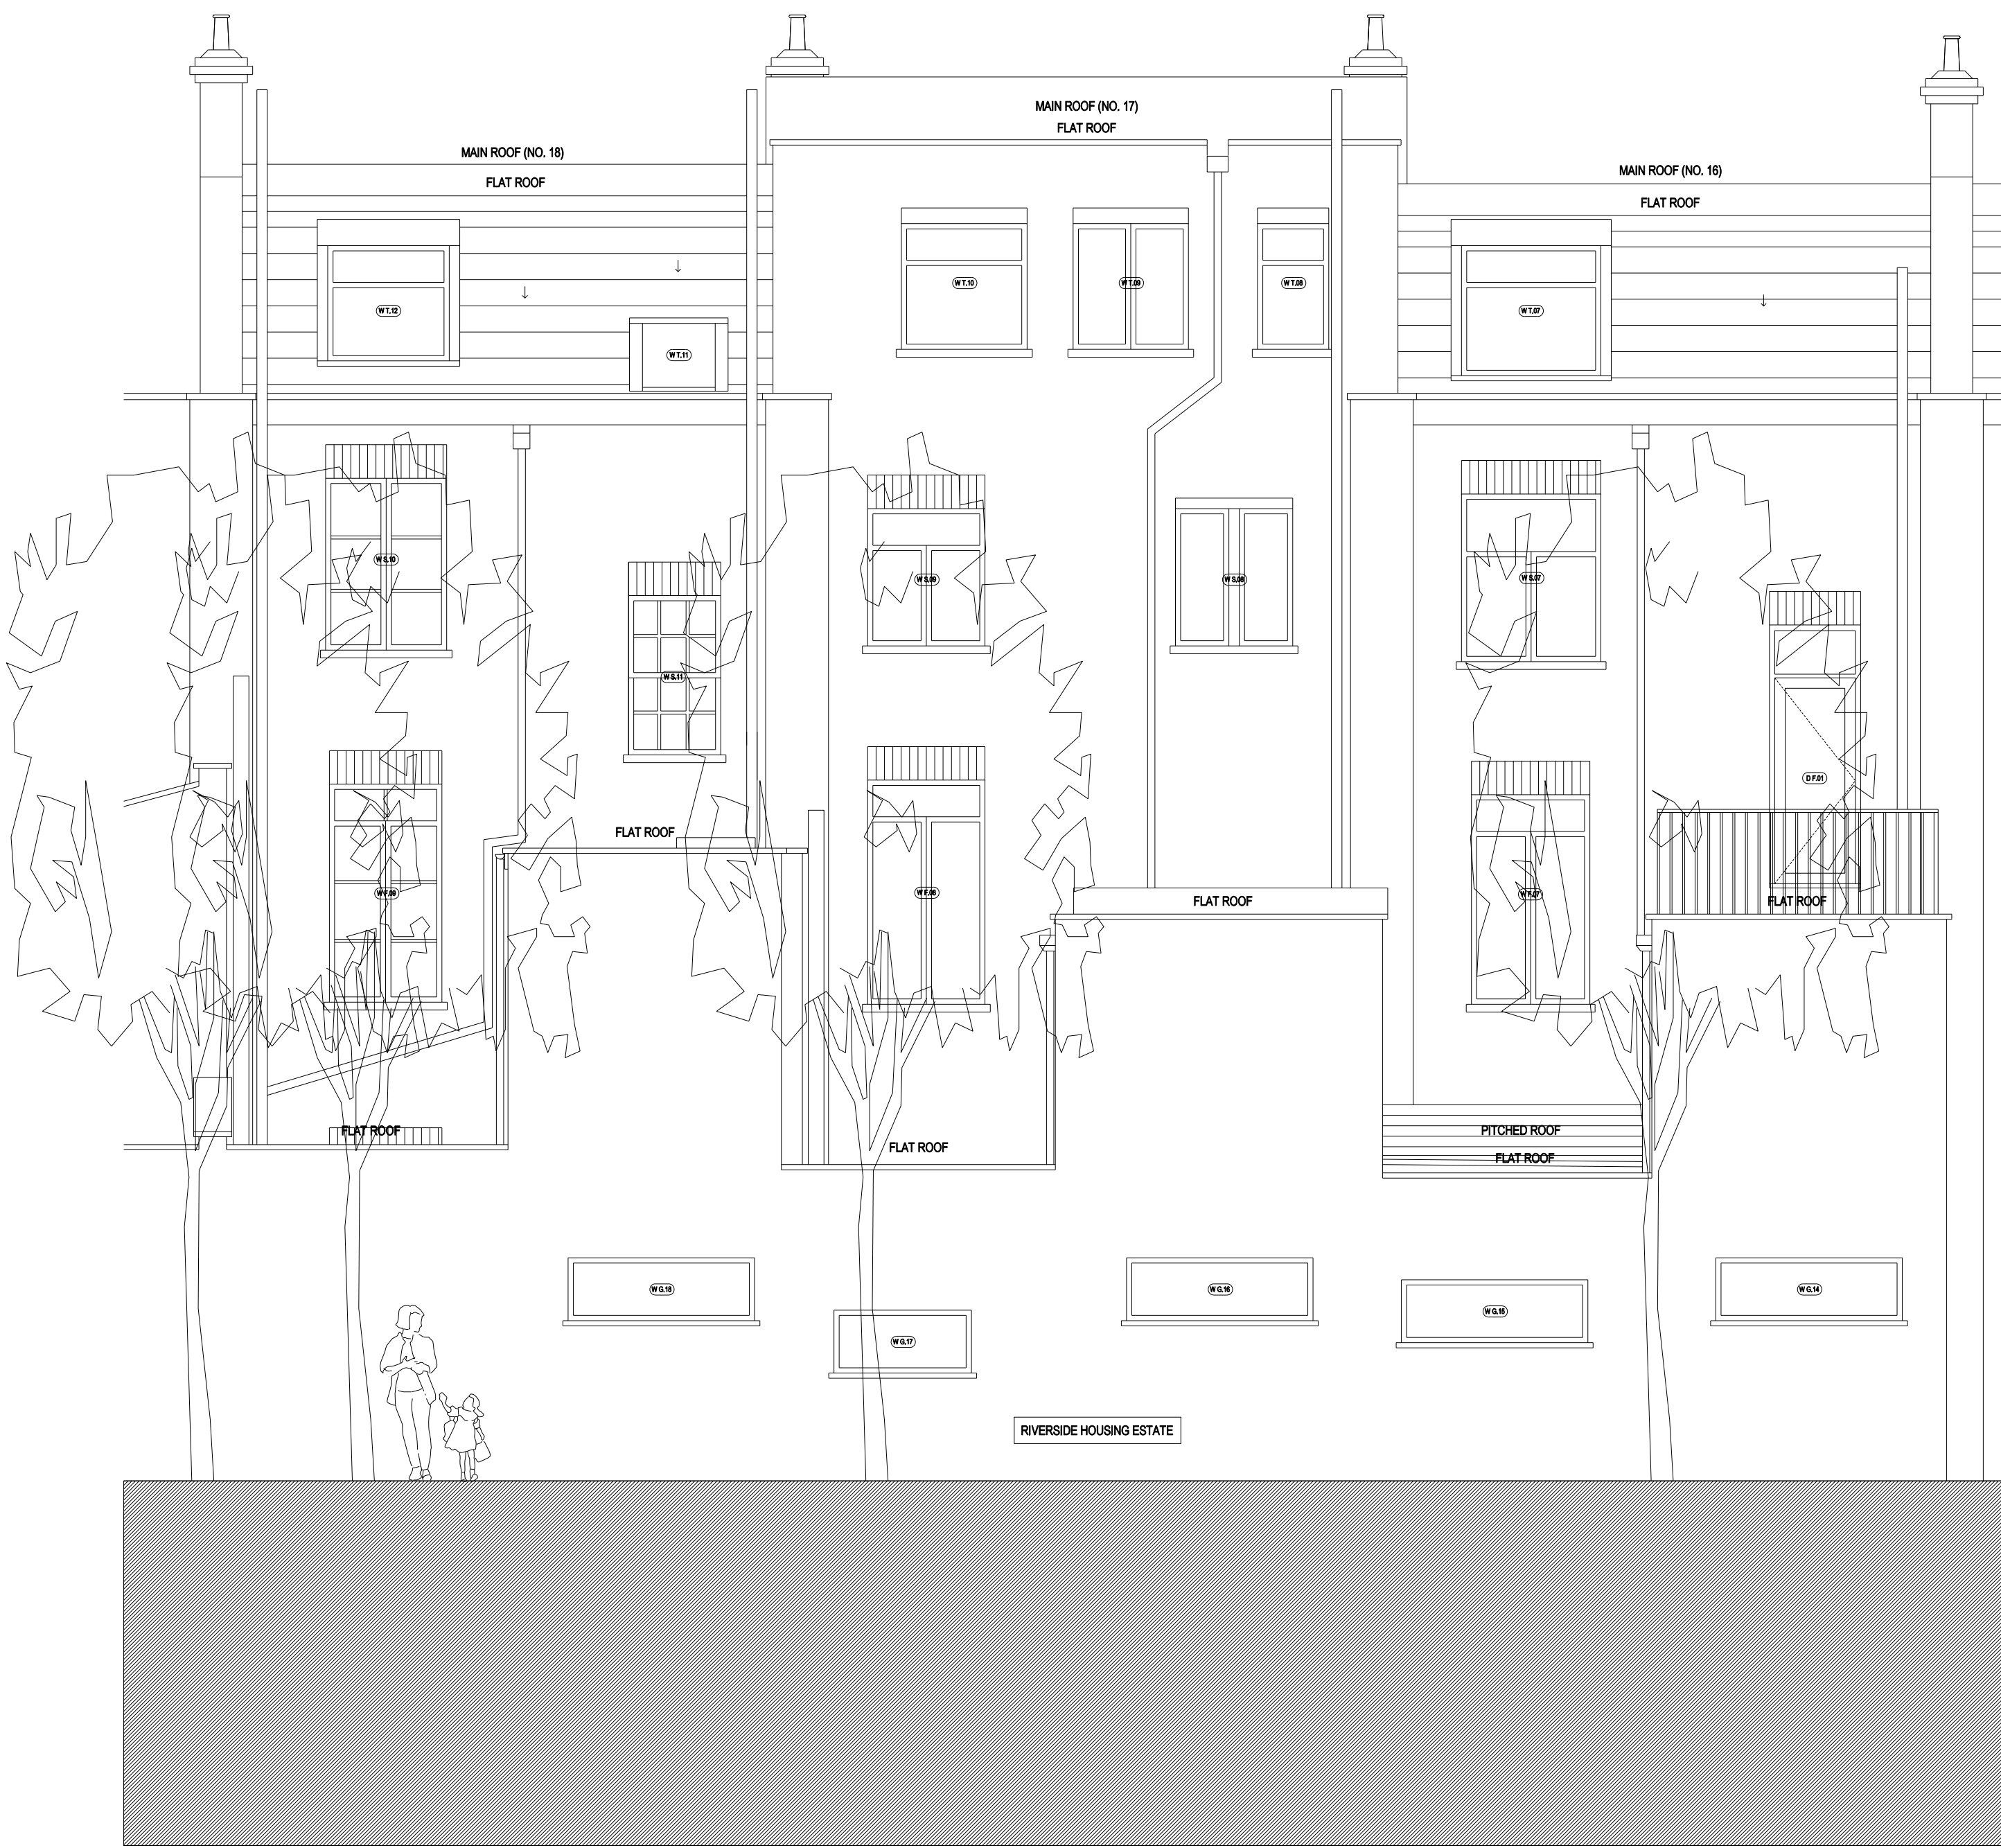

DRAWING NO. 008

03 EXISTING REAR ELEVATION 03 (15-02-03)
Scale 1:50 (@A1 SIZE)

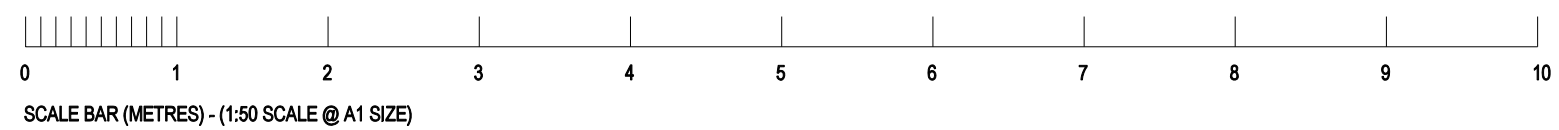

08.01.15	ISSUE FOR INFORMATION	SJAS
rev	date	reason
		by



Unit 6: Masons Yard
177 Westbourne Street t: +44 (0) 1273 201 830
Hove e: steve@searyarchitects.co.uk
East Sussex BN3 5FB w: www.searyarchitects.co.uk

project:	Montana Hotel: 16-18 Argyle Square, Kings Cross, London, WC1H 8AS
client:	The St. Pancras Hotel Group
dwg title:	Existing Rear Elevation 03
dwg no:	15-02-03
scale:	1:50 (@A1 SIZE)
project no:	1814
rev:	
date:	08.01.15
status:	INFORMATION

all dimensions must be checked on site and not scaled from this drawing
© copyright seary architects