


PRE-EXISTING FRONT ELEVATION

Scale 1:50

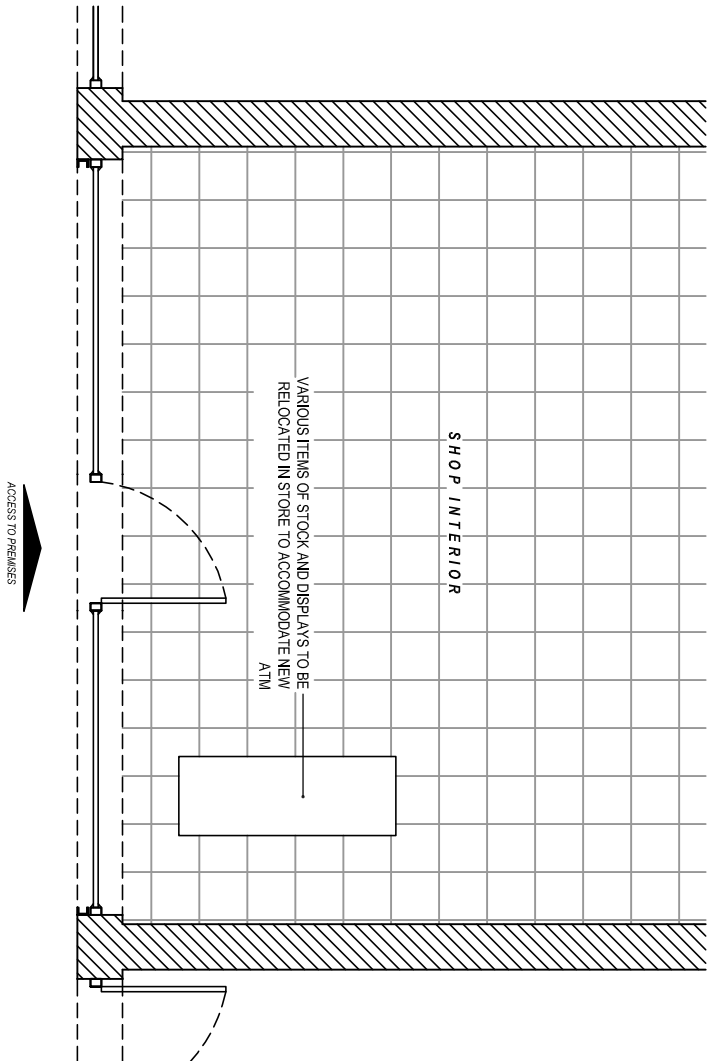

PRE-EXISTING PART PLAN

Scale 1:50

Date:		Comments:		By:	
GENERAL NOTES:					
1) All dimensions in millimeters unless otherwise stated.					
Site:					
EXPRESS FOOD & WINE					
379 Kentish Town Road,					
London,					
NW5 2TJ					
Drawing Title:					
Pre-Existing Elevation and Plan					
Ref:		Date:		Rev:	
NM-11-2015-36-1		16-11-2015			
Scale:		Paper:		Date Rev:	
1:50		A3			