
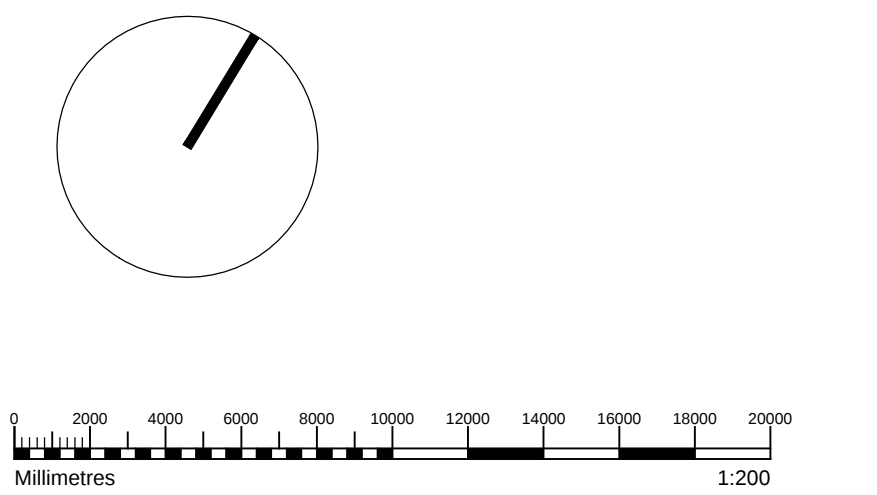


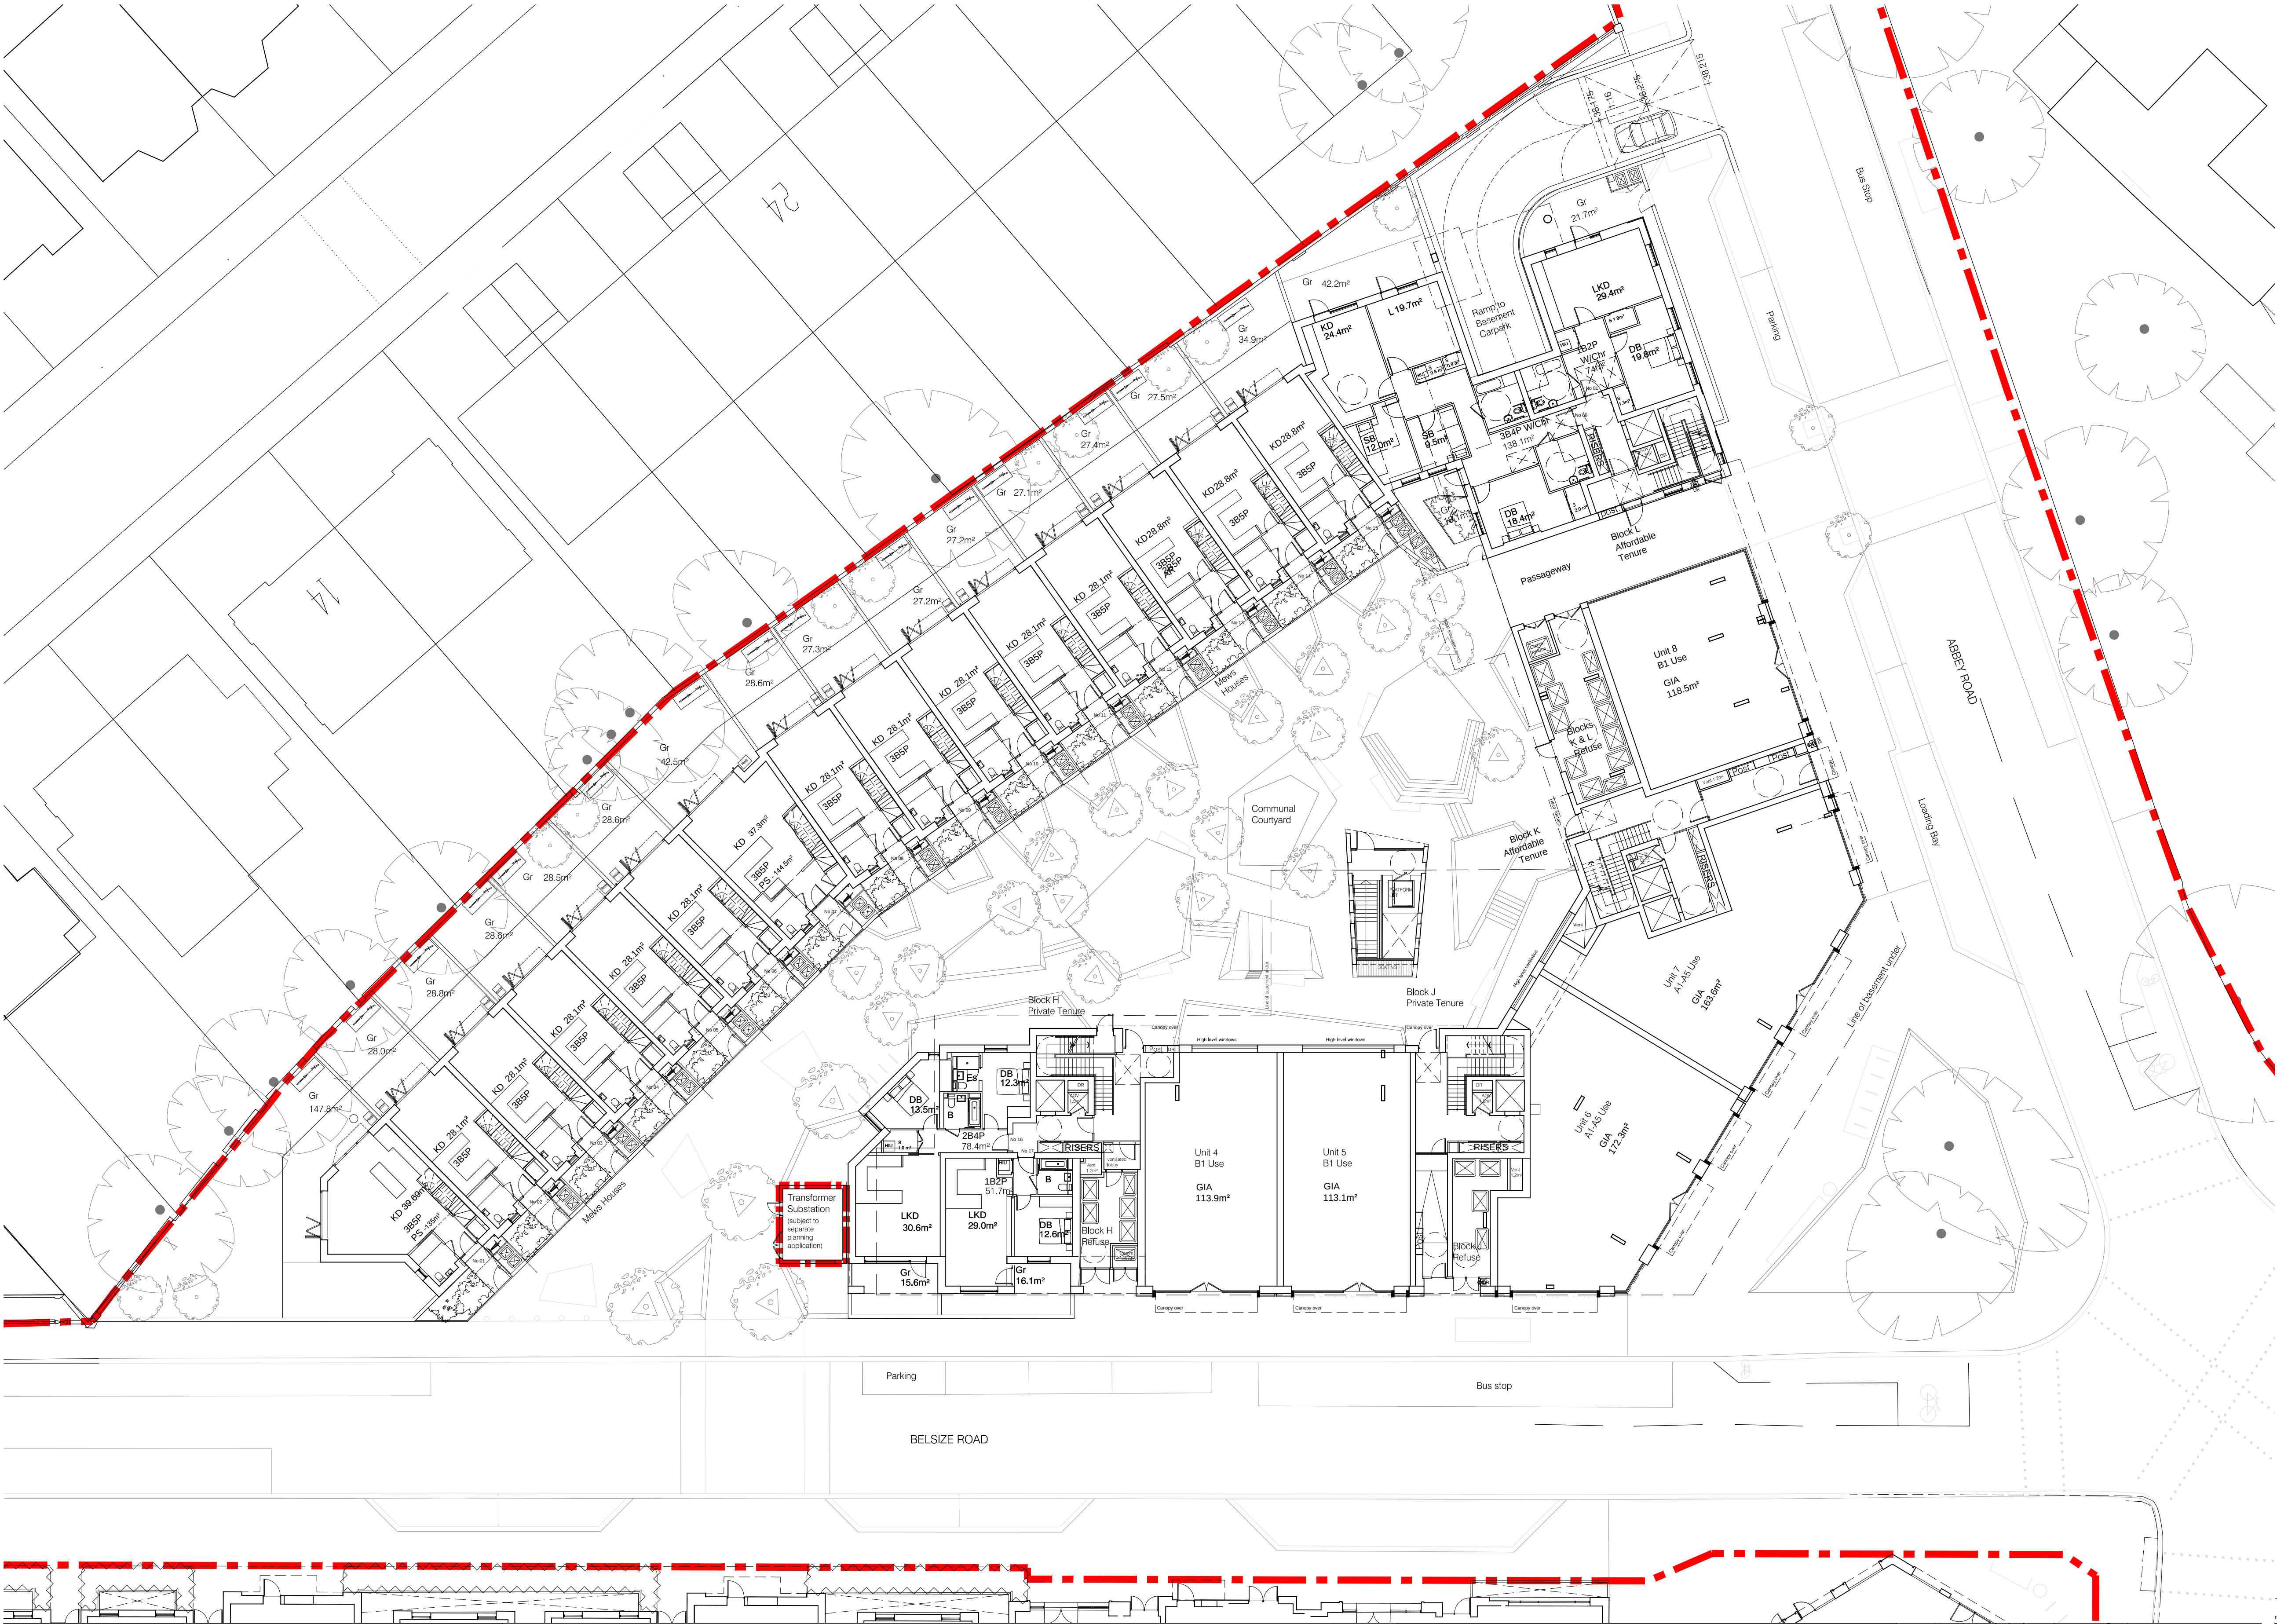


GENERAL NOTES

This drawing is © 2014 PTE architects
Use figured dimensions only. DO NOT SCALE.
All dimensions are in millimetres unless noted otherwise
All levels are in metres above ordnance datum unless noted otherwise
This drawing must be read in conjunction with all other relevant drawings and specifications from the Architect and other consultants
If in doubt, ask

KEY:

LKD	Combined living/kitchen/diner	B	Bathroom	CYL	Domestic hot water cylinder (to M.E specification)
L	Living room	Es	En suite	Bo	Boiler (to M.E specification)
K	Kitchen	WC	Part M WC	Bal	Balcony
D	Dining room	WR	Wet room	Ter	Terrace
DB	Double Bedroom	S	Storage	Gr	Garden
SB	Single Bedroom	HIU	Heat Interface Unit/ Hot Water Supply (to M.E specification)		

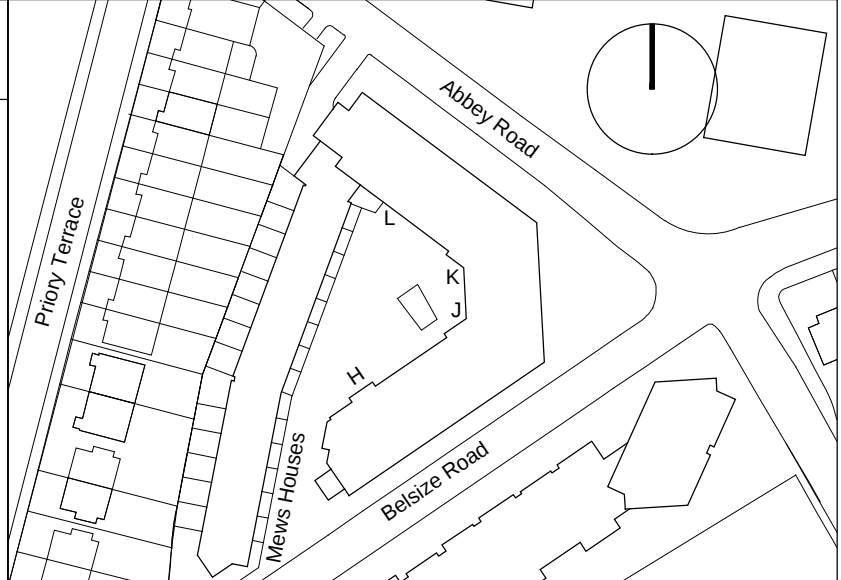

14.08.15	ISSUED FOR PLANNING	EA	TP	
rev	date	description	drawn	audited

PLANNING

project	12-510-3	EA	TP	1:200@A1	JUL'15
drawing number	510-3_PL_100				
revision	-				

General Arrangement Ground Floor Plan

510-3_PL_100

E:\12_510-3 ABBEY AREA REGENERATION\000_OUT\2015_BR_14 PLANNING ISSUES\510-3_PL_100.DWG

Pollard Thomas Edwards
38 Graham Street
London N1 8JX
020 7336 7777
forename.surname@pteu.co.uk
@pte architects
www.pollardthomasedwards.co.uk