
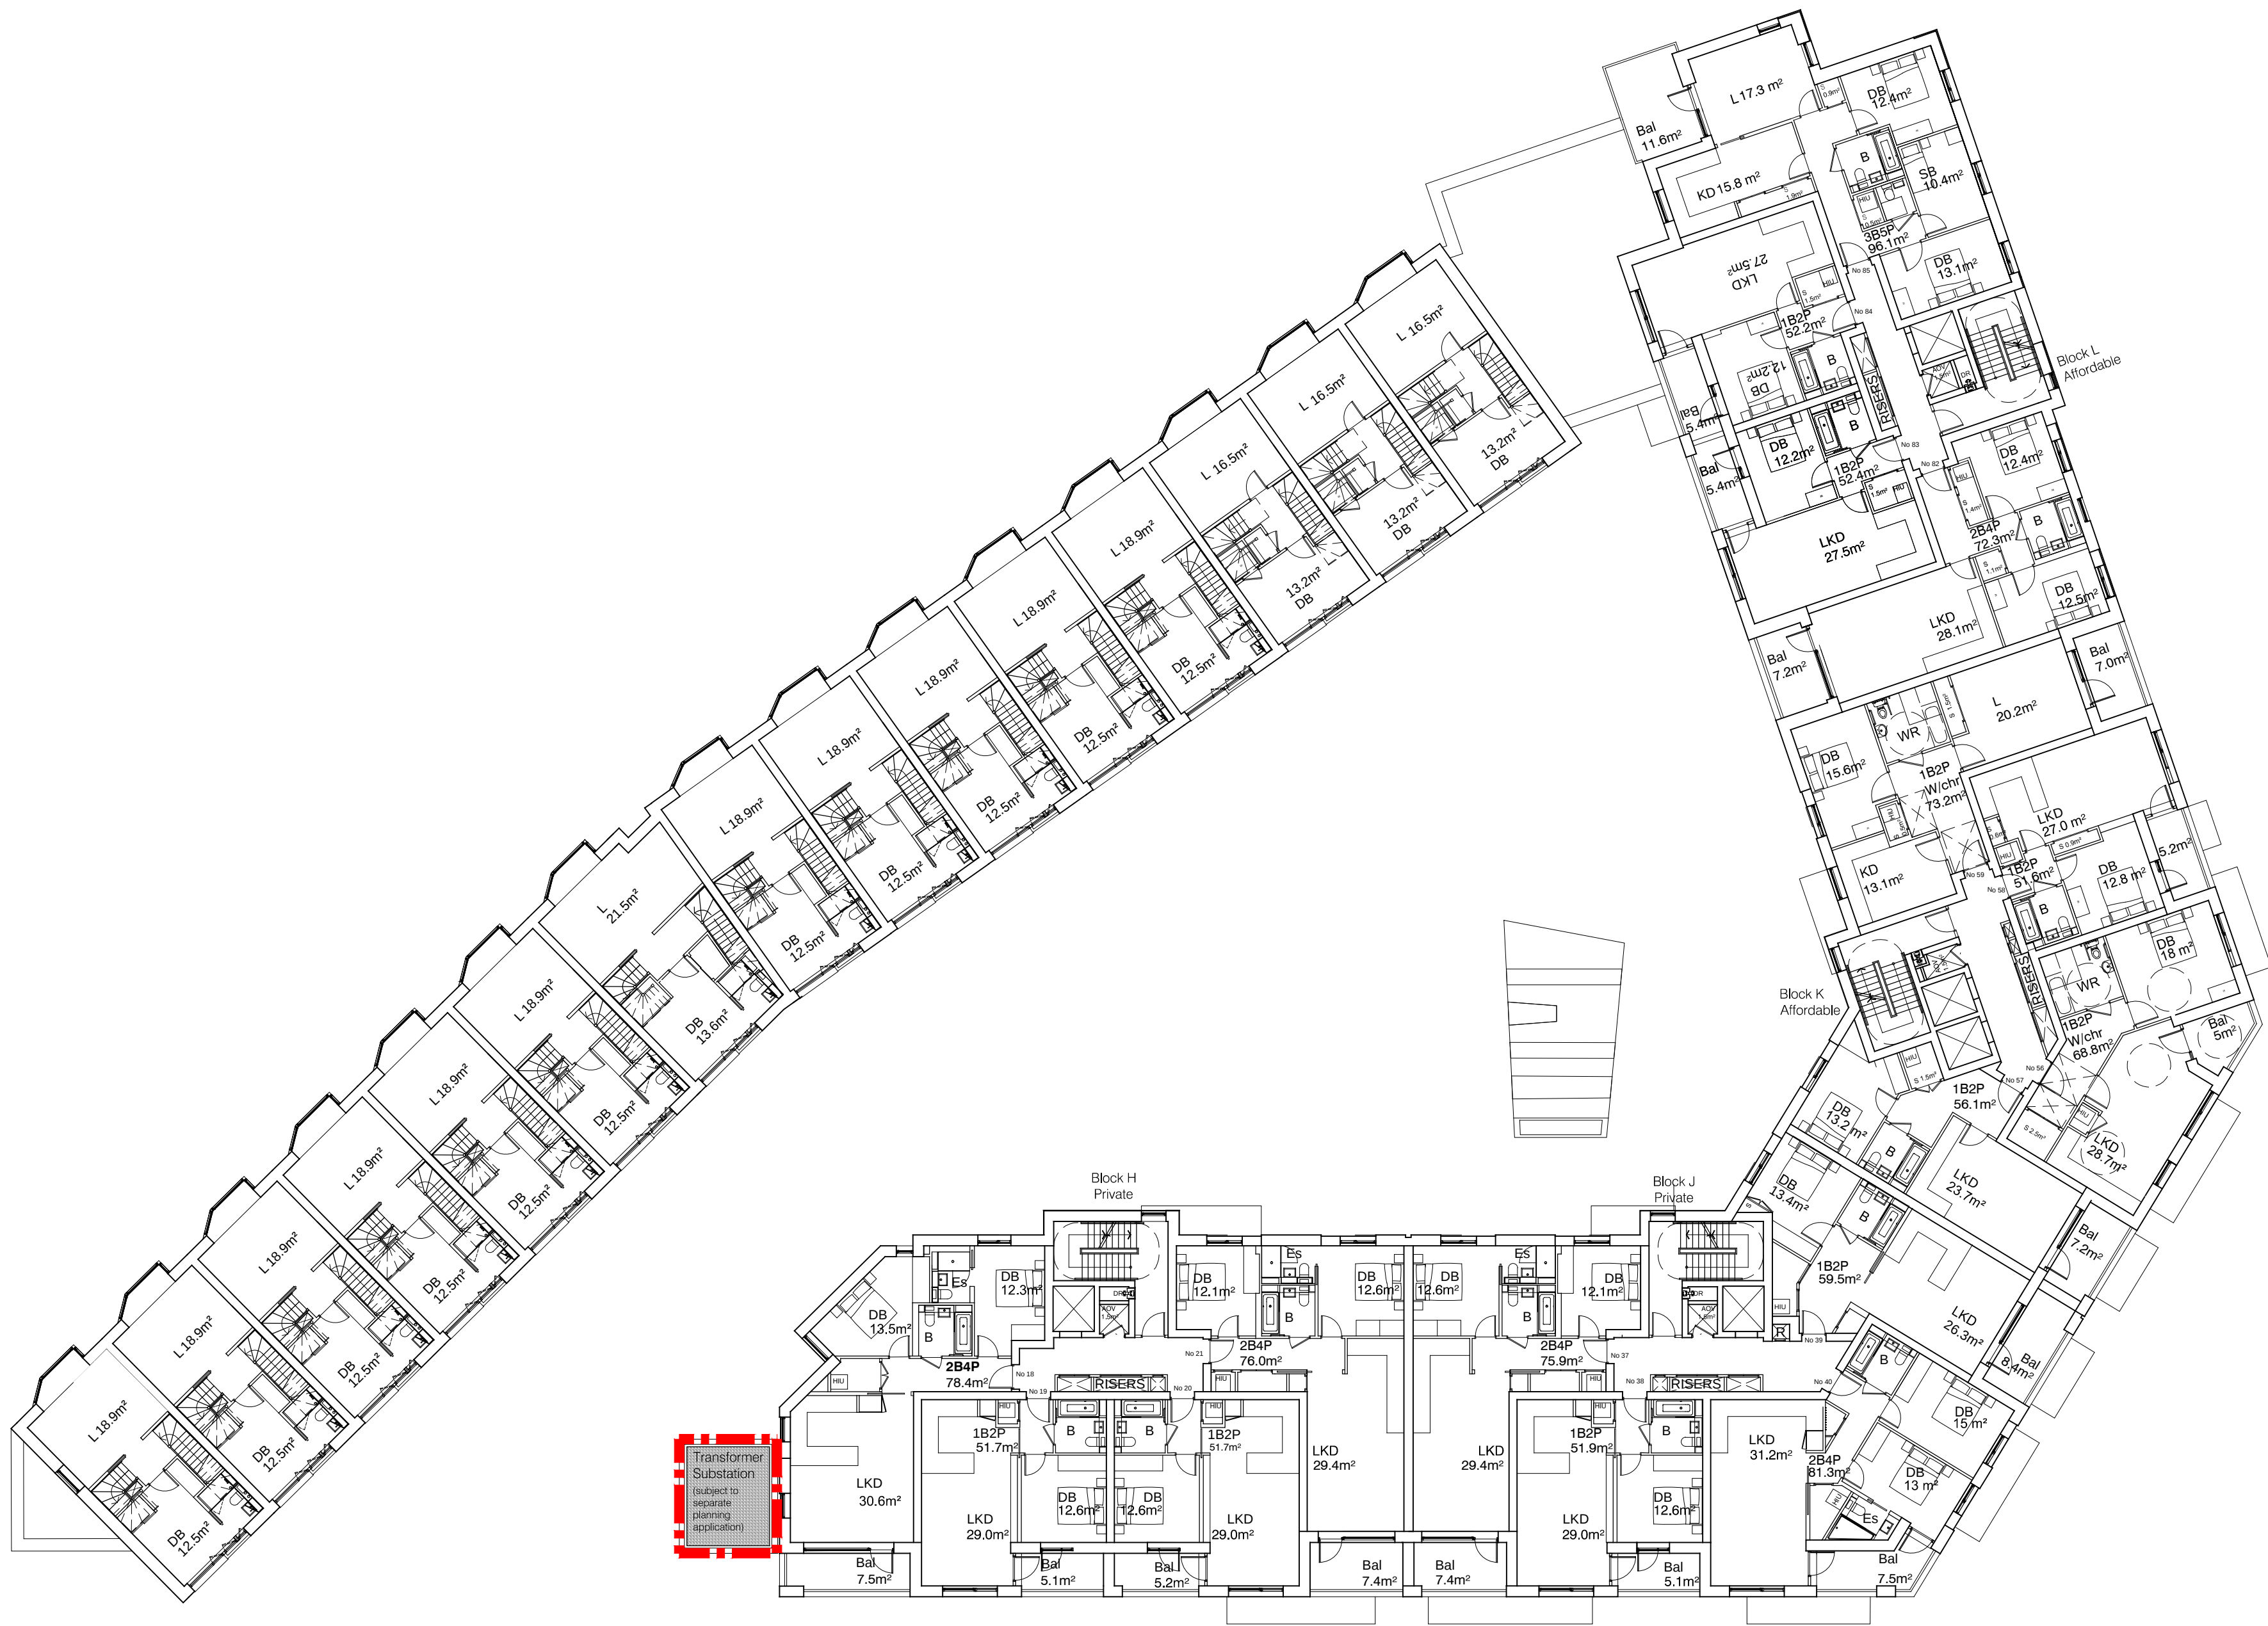
 


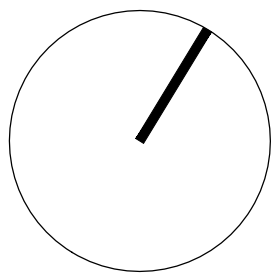

GENERAL NOTES

This drawing is © 2014 PTE architects

Use figured dimensions only. DO NOT SCALE.


All dimensions are in millimetres unless noted otherwise

All levels are in metres above ordnance datum unless noted otherwise

This drawing must be read in conjunction with all other relevant drawings and specifications from the Architect and other consultants

If in doubt, ask

KEY:					
LKD	Combined living/kitchen/diner	B	Bathroom	CYL	Domestic hot water cylinder (to M.E specification)
L	Living room	Es	En suite	Bo	Boiler (to M.E specification)
K	Kitchen	WC	Part M WC	Bal	Balcony
D	Dining room	WR	Wet room	Ter	Terrace
DB	Double Bedroom	S	Storage	Gr	Garden
SB	Single Bedroom	HIU	Heat Interface Unit/ Hot Water Supply (to M.E specification)		

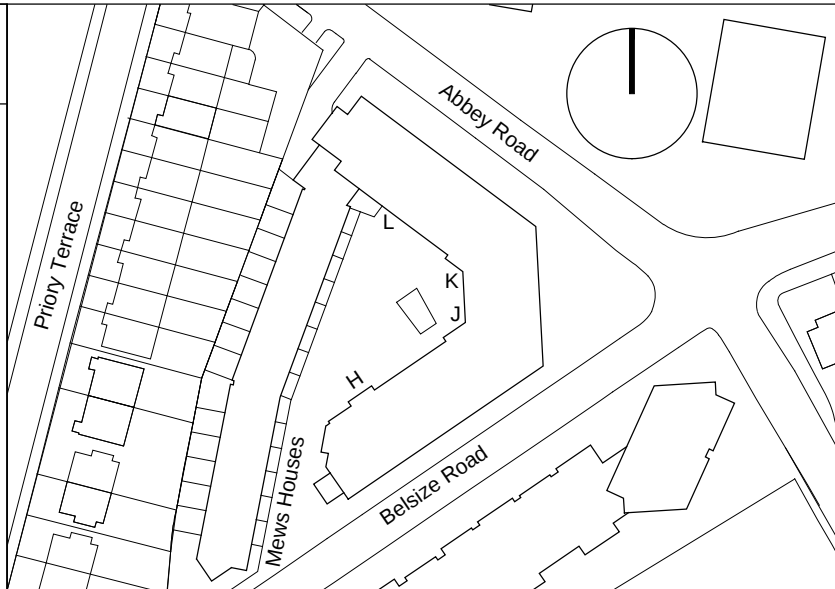

14.08.15

ISSUED FOR PLANNING

EA

TP

rev

date

description

drawn

audited

drawing status

PLANNING

Diespiker Wharf
38 Graham Street
London N1 8JK
020 7336 7777
forename.surname@pte.co.uk
@ptearchitects
www.pollardthomasedwards.co.uk

Pollard
Thomas
Edwards

project

job no.

drawn

audited

scale

date

ABBEY ROAD REDEVELOPMENT
London NW6

12-510-3

EA

TP

1:200@A1

JUL'15

drawing title

drawing number

revision

General Arrangement
First Floor Plan

510-3_PL_101

-

E:\12_510-3 ABBEY AREA REGENERATION\03_OUT\2015_08_14 PLANNING ISSUES\510-3_PL_101.DWG