
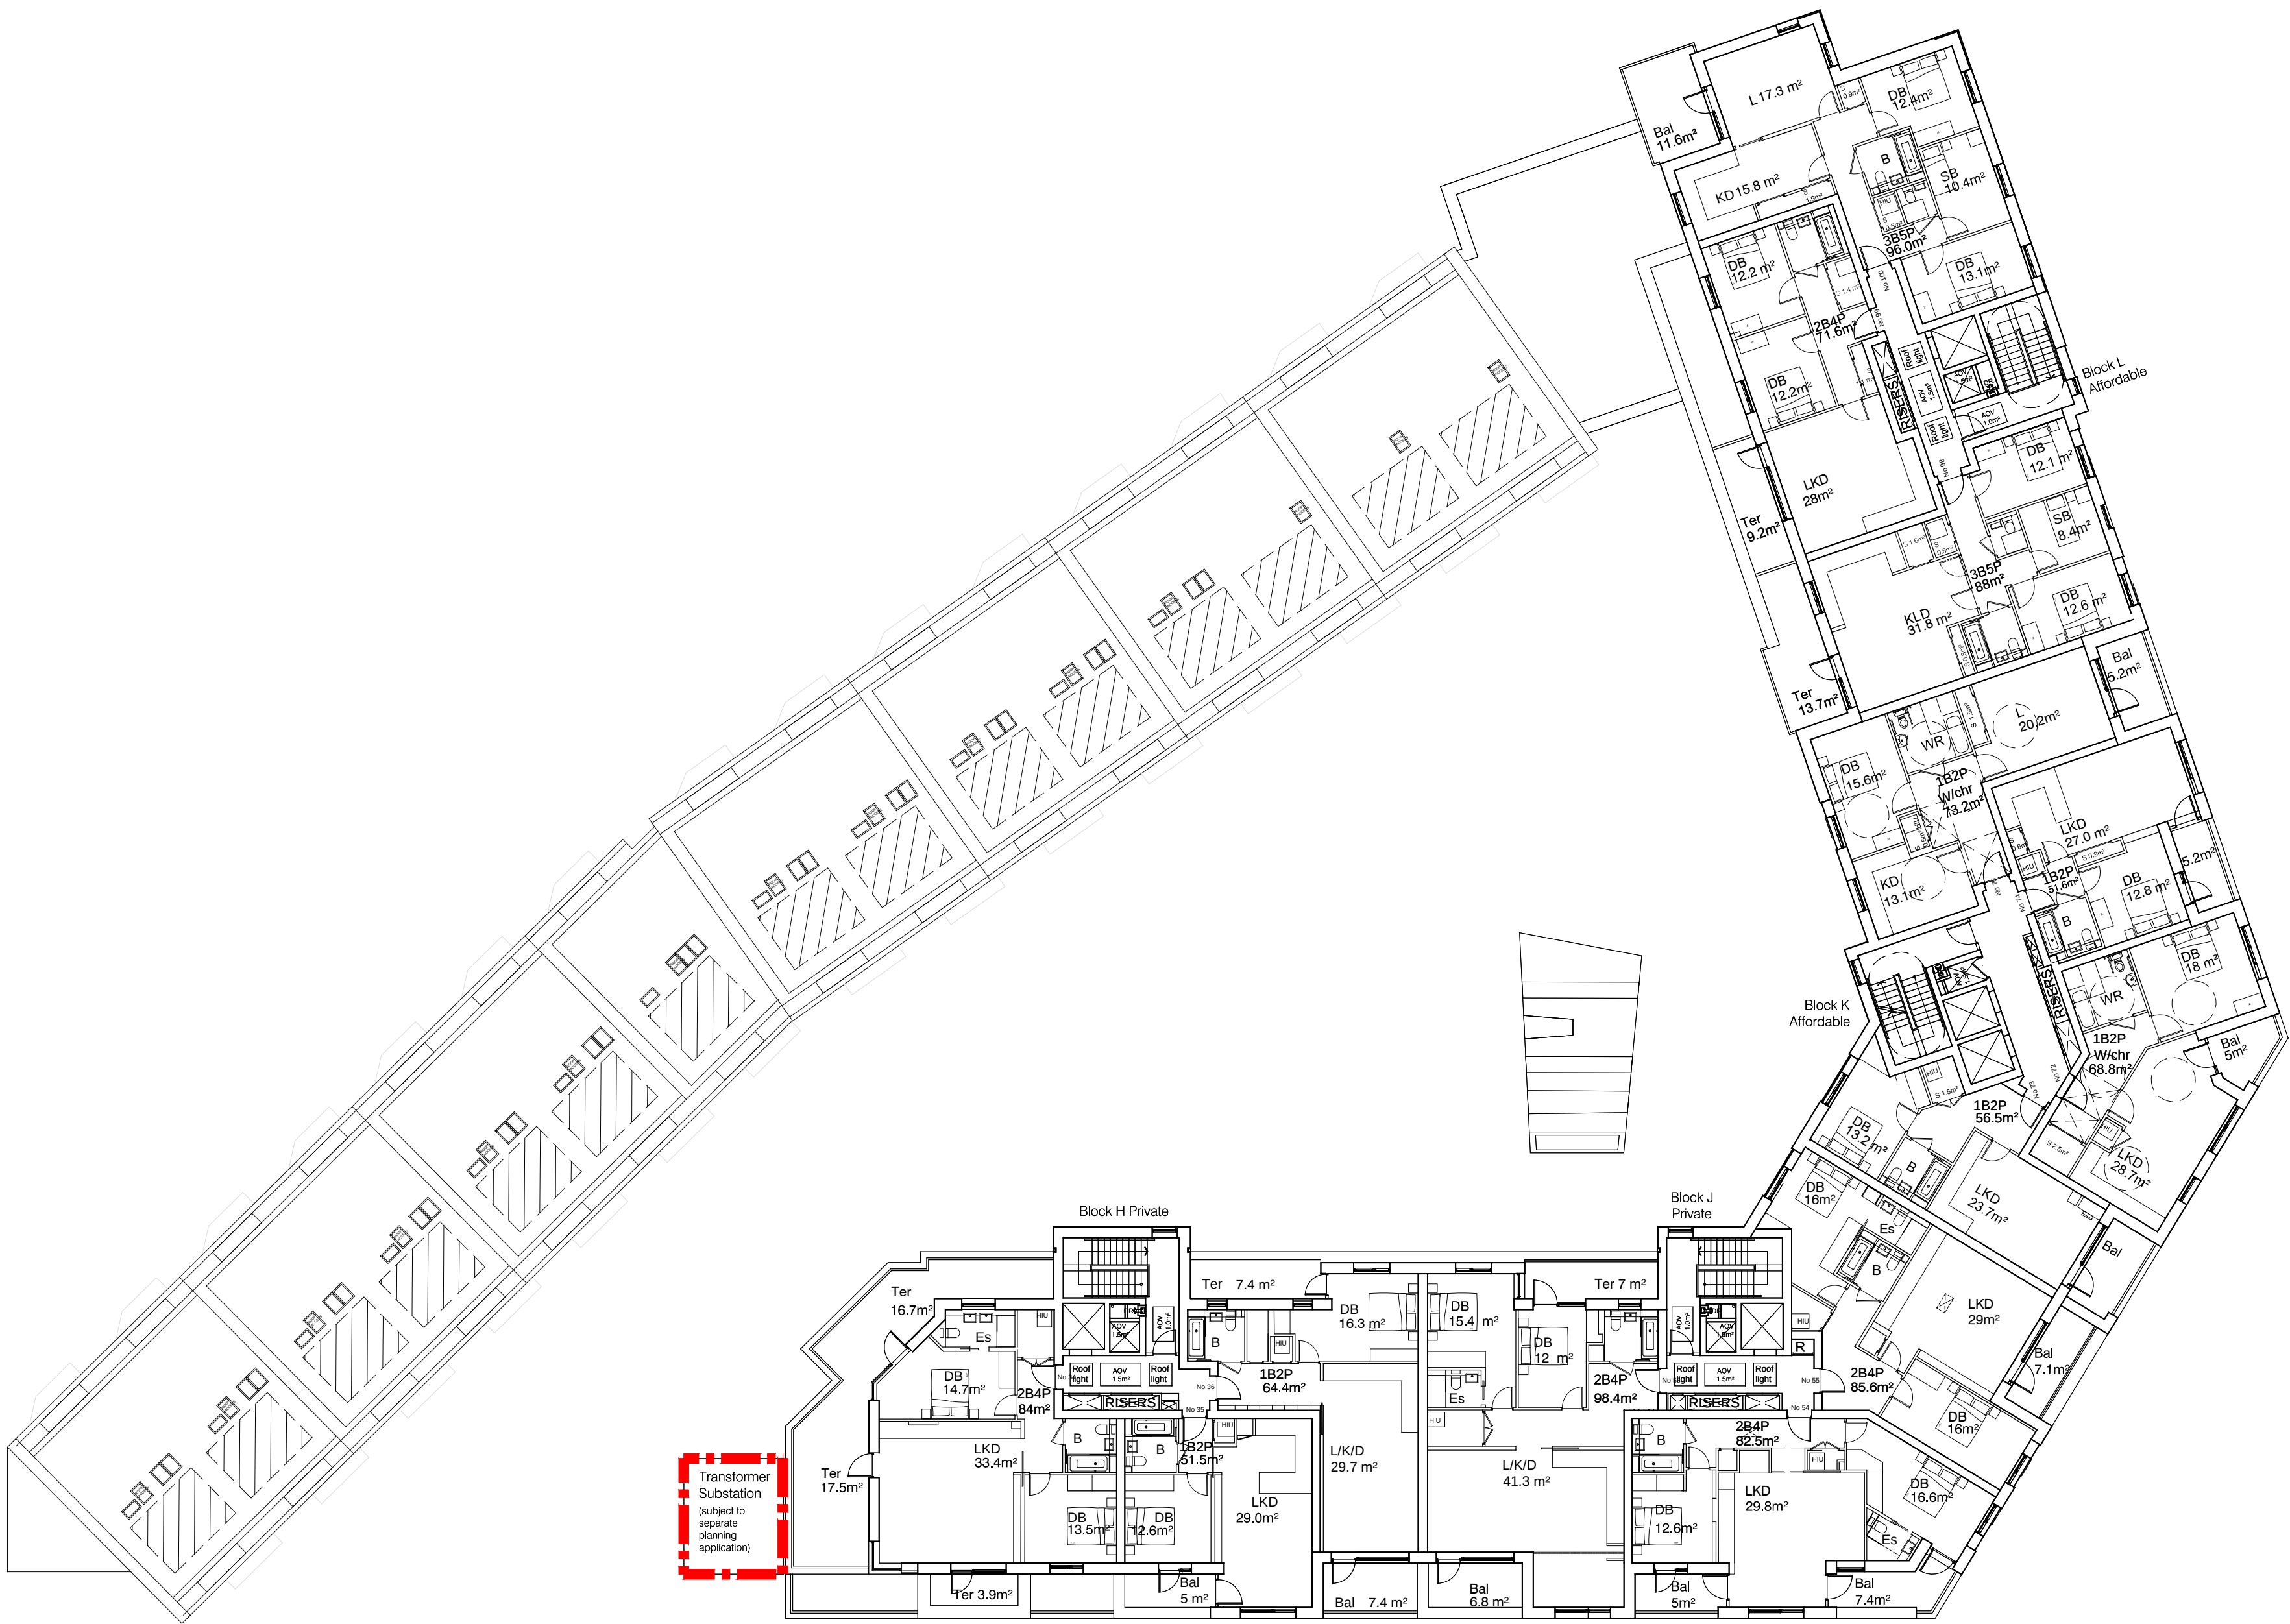
 


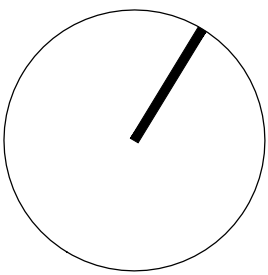


GENERAL NOTES

This drawing is © 2014 PTE architects
Use figured dimensions only. DO NOT SCALE.
All dimensions are in millimetres unless noted otherwise
All levels are in metres above ordnance datum unless noted otherwise
This drawing must be read in conjunction with all other relevant drawings and specifications from the Architect and other consultants
If in doubt, ask

KEY:

LKD	Combined living/kitchen/diner	B	Bathroom	CYL	Domestic hot water cylinder (to M.E specification)
L	Living room	Es	En suite	Bo	Boiler (to M.E specification)
K	Kitchen	WC	Part M WC	Bal	Balcony
D	Dining room	WR	Wet room	Ter	Terrace
DB	Double Bedroom	S	Storage	Gr	Garden
SB	Single Bedroom	HIU	Heat Interface Unit/ Hot Water Supply (to M.E specification)		

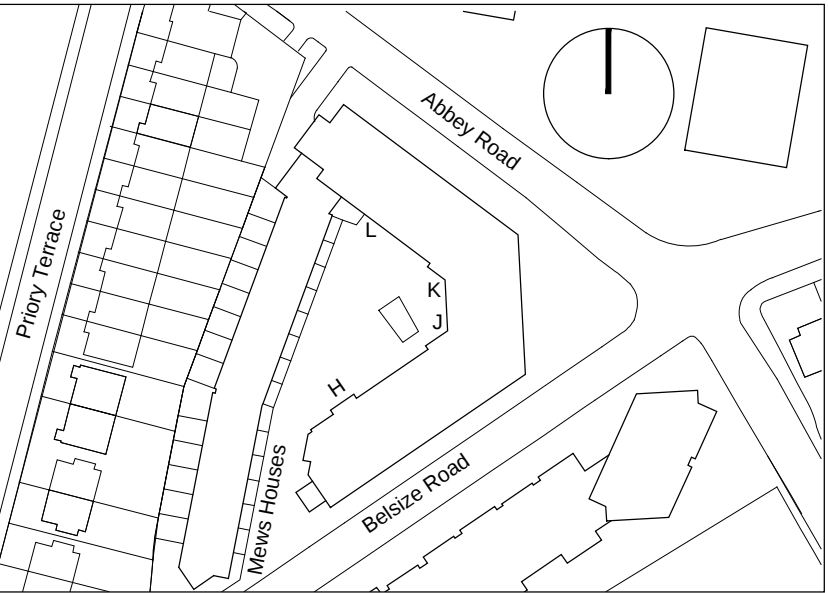

rev	date	description	drawn	audited
1	14.08.15	ISSUED FOR PLANNING	EA	TP

PLANNING

Diespiker Wharf
38 Graham Street
London N1 8JK
020 7336 7777
forename.surname@pte.co.uk
@ptearchitects
www.pollardthomasedwards.co.uk

**Pollard
Thomas
Edwards**

project	job no.	drawn	audited	scale	date
ABBEY ROAD REDEVELOPMENT London NW6	12-510-3	EA	TP	1:200@A1	JUL'15
drawing title	drawing number	revision			
General Arrangement Fifth Floor Plan	510-3_PL_105	-			