
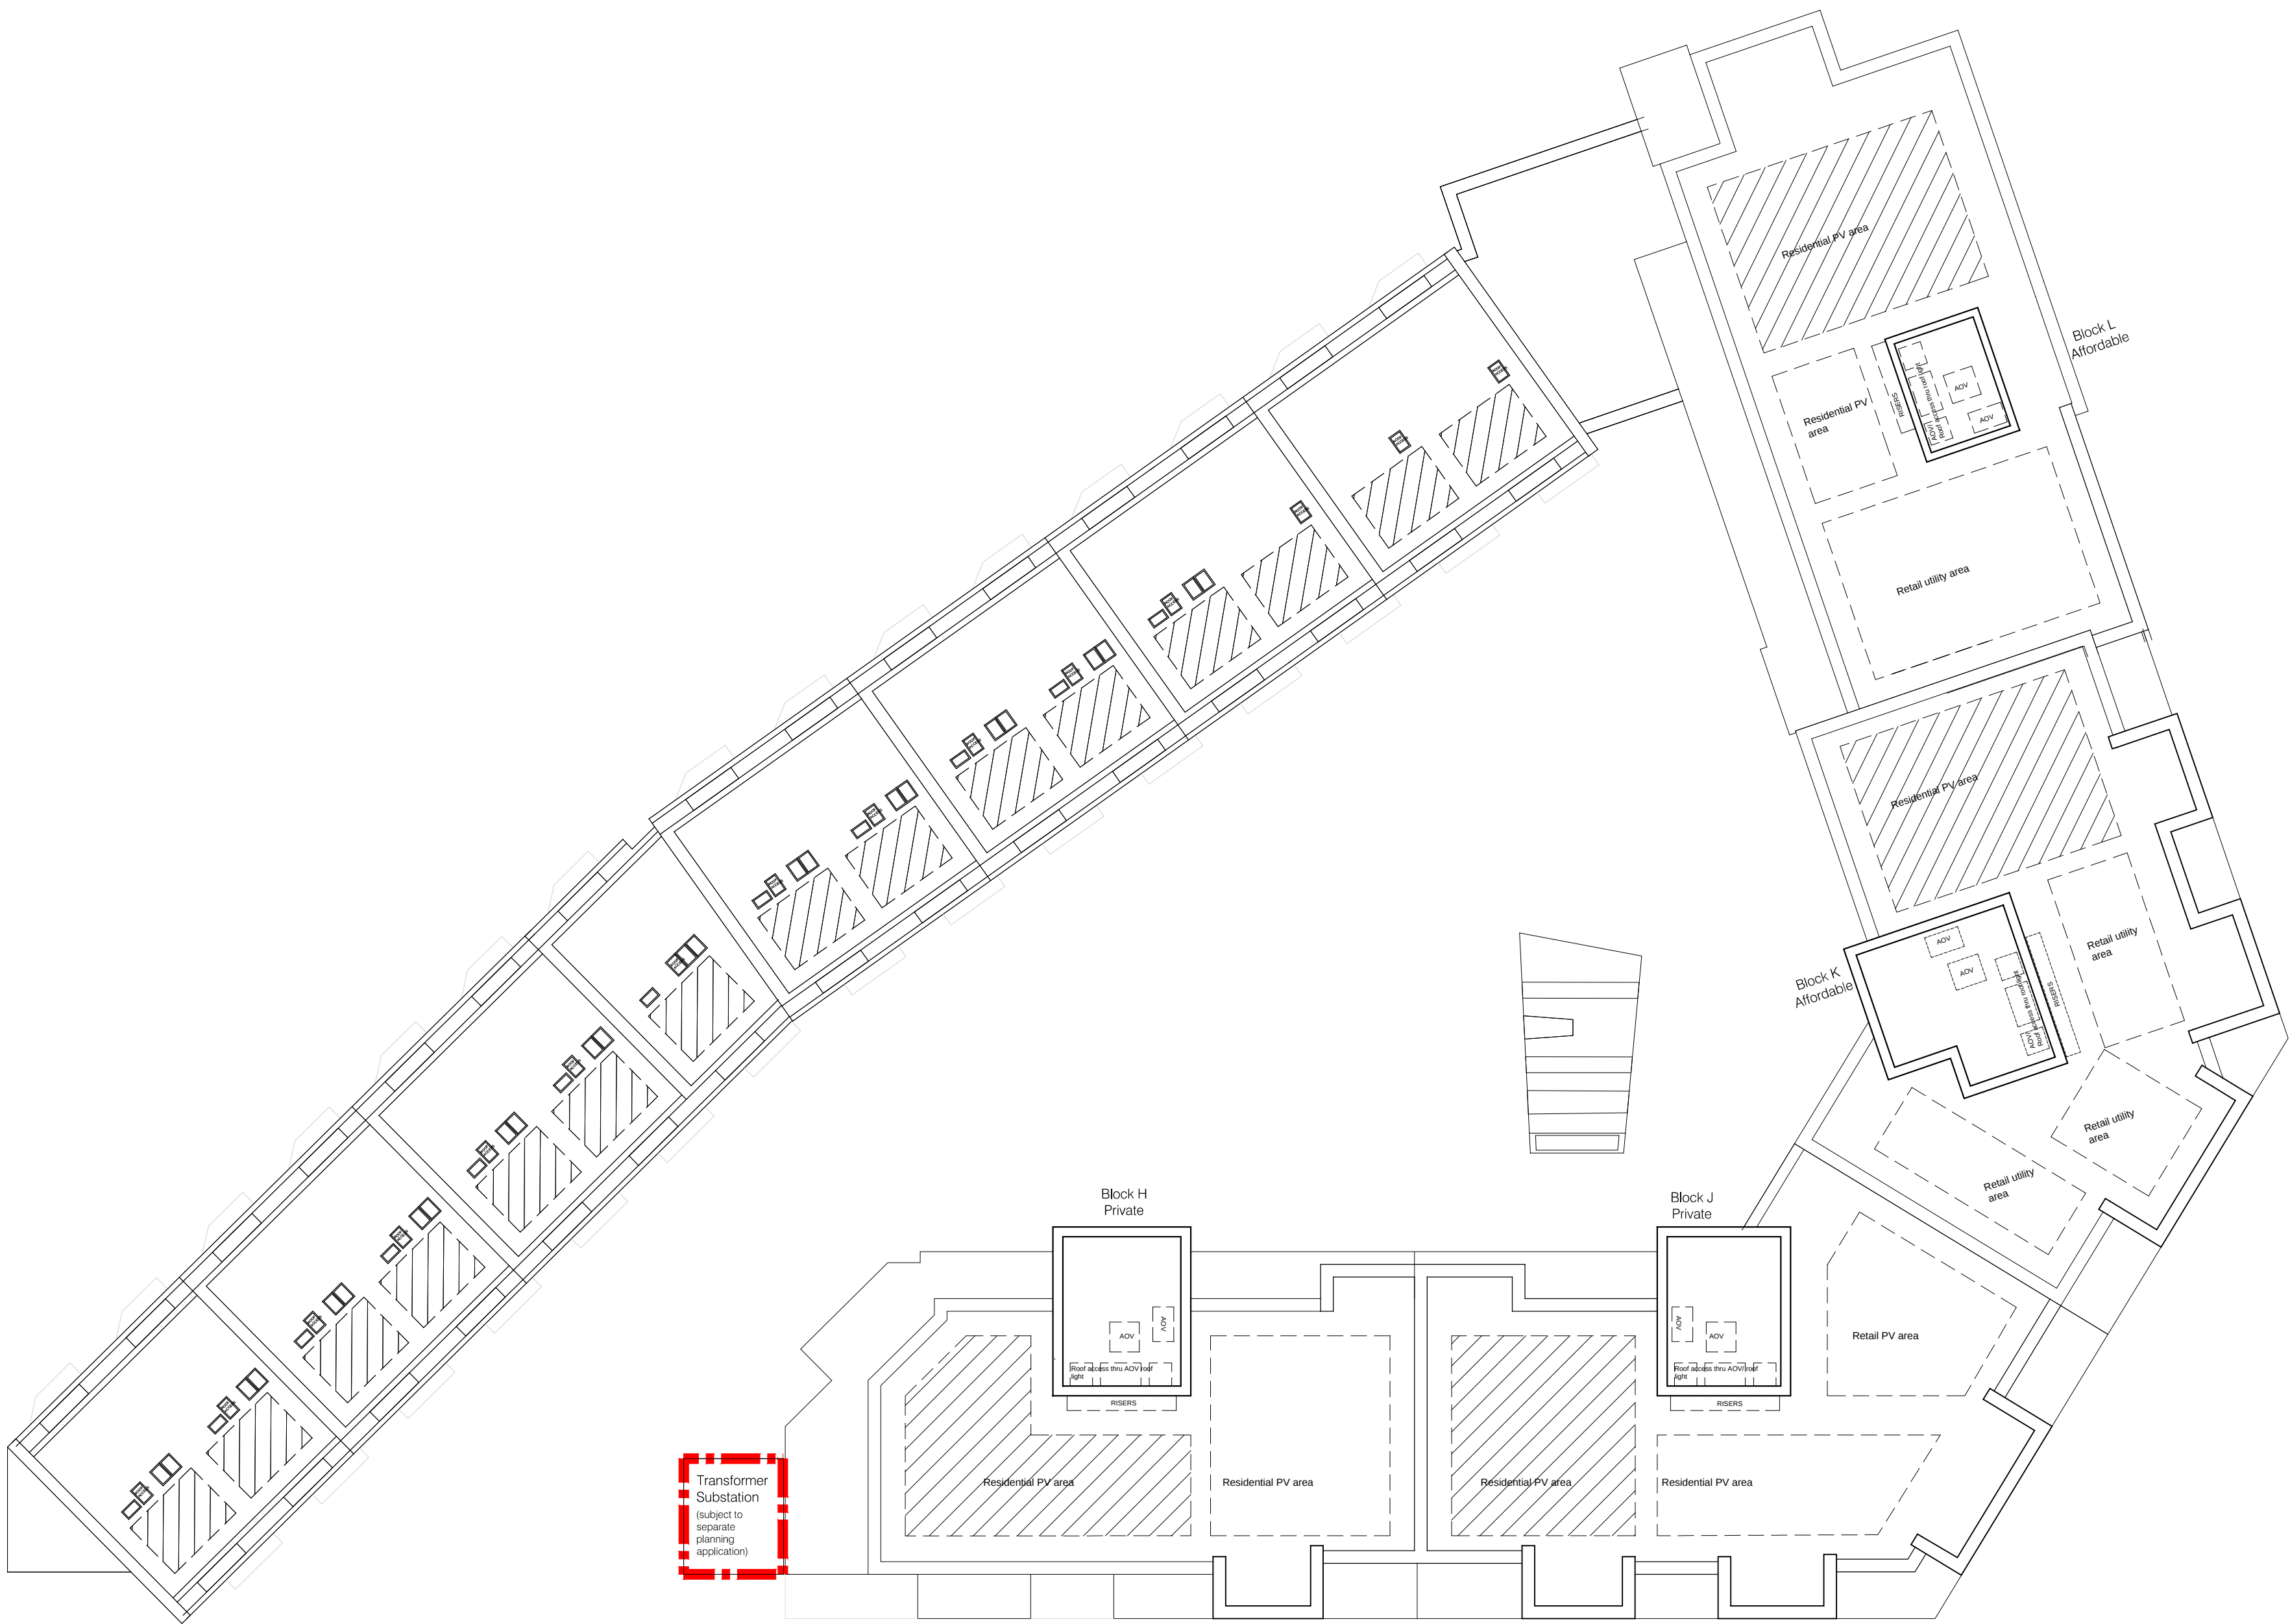
 


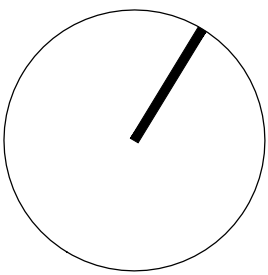

GENERAL NOTES

This drawing is © 2014 PTE architects

Use figured dimensions only. DO NOT SCALE.


All dimensions are in millimetres unless noted otherwise

All levels are in metres above ordnance datum unless noted otherwise

This drawing must be read in conjunction with all other relevant drawings and specifications from the Architect and other consultants

If in doubt, ask

KEY:			
LKD	Combined living/kitchen/diner	B	Bathroom
L	Living room	Es	En suite
K	Kitchen	WC	Part M WC
D	Dining room	WR	Wet room
DB	Double Bedroom	S	Storage
SB	Single Bedroom	HIU	Heat Interface Unit/ Hot Water Supply (to M.E specification)
		CYL	Domestic hot water cylinder (to M.E specification)
		Bo	Boiler (to M.E specification)
		Bal	Balcony
		Ter	Terrace
		Gr	Garden

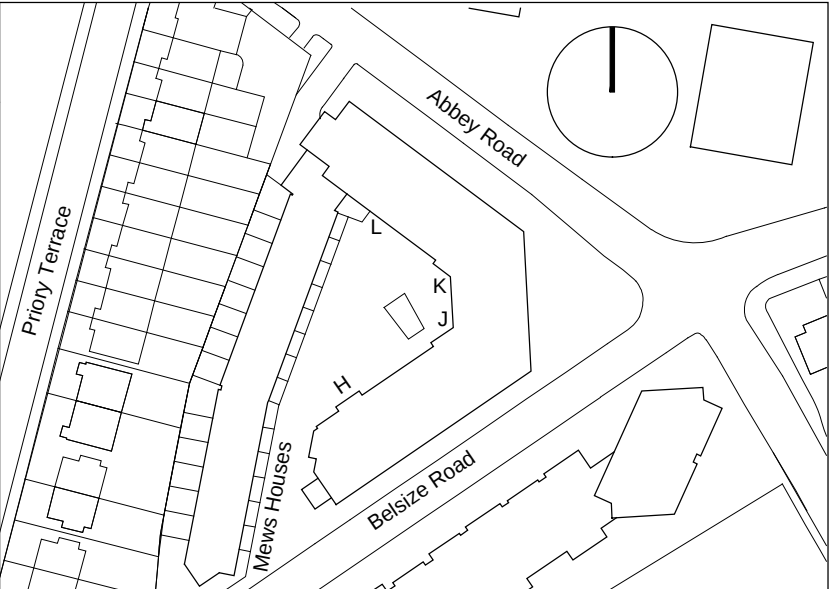

A	28.08.15	ROOF PLAN NOTES REVISED	EA	TP
/	14.08.15	ISSUED FOR PLANNING	EA	TP

rev	date	description	drawn	audited
-----	------	-------------	-------	---------

PLANNING

Diespiker Wharf
38 Graham Street
London N1 8JX
020 7336 7777
forename.surname@ptea.co.uk
@ptearchitects
www.pollardthomasedwards.co.uk

**Pollard
Thomas
Edwards**

project	job no.	drawn	audited	scale	date
ABBAY ROAD REDEVELOPMENT London NW6	12-510-3	EA	TP	1:200@A1	JUL'15
drawing title	drawing number	revision			
General Arrangement Roof Plan	510-3_PL_107	A			