


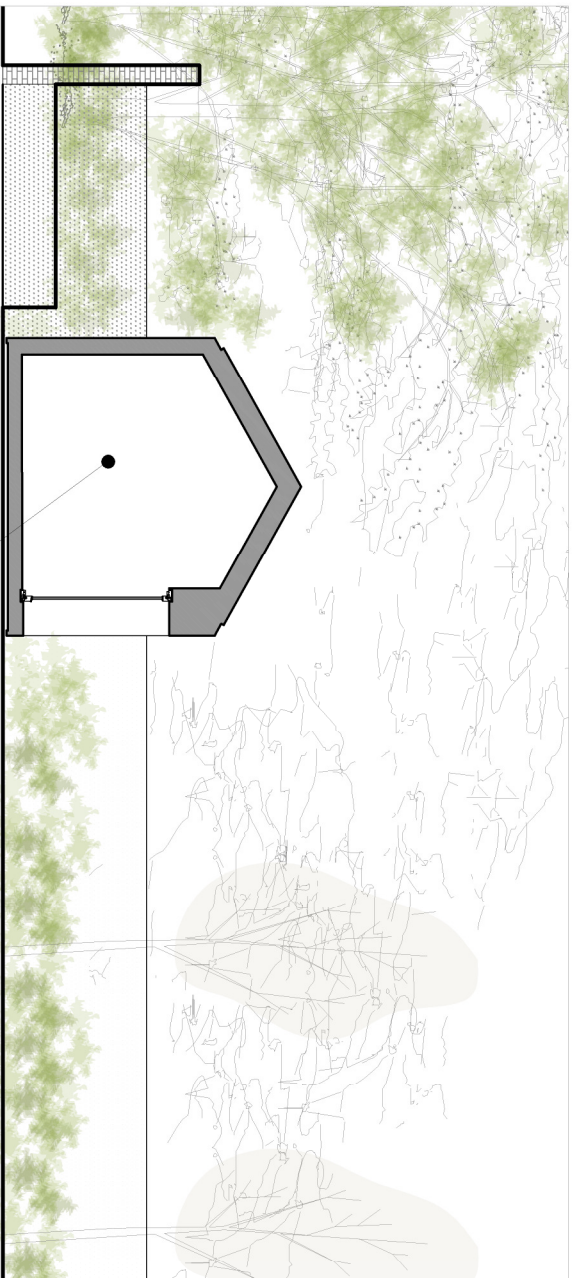

EAST ELEVATION SCALE 1:100

EXISTING OUTBUILDING



WEST ELEVATION SCALE 1:100

PROPOSED OUTBUILDING



DRAWING EXISTING AND PROPOSED SECTIONS	NOTES	DRAWN BY MT	CHECKED BY	SCALE 1/100 @ A4	DATE 07/01/2016
STATUS PRELIMINARY		DRAWING NUMBER 15.40.PL.05			REVISION -

PROJECT JACK MACDONNALD	SITE ADDRESS 59A BARTHOLOMEW RD LONDON NW52AH
STAGE PLANNING	

ecospace
architecture, naturally

3 LILFEE YARD
LONDON SE17 3QA
T 020 7708 4094
F 020 7708 4094
E info@ecospacestudio.com