


South-West Elevation

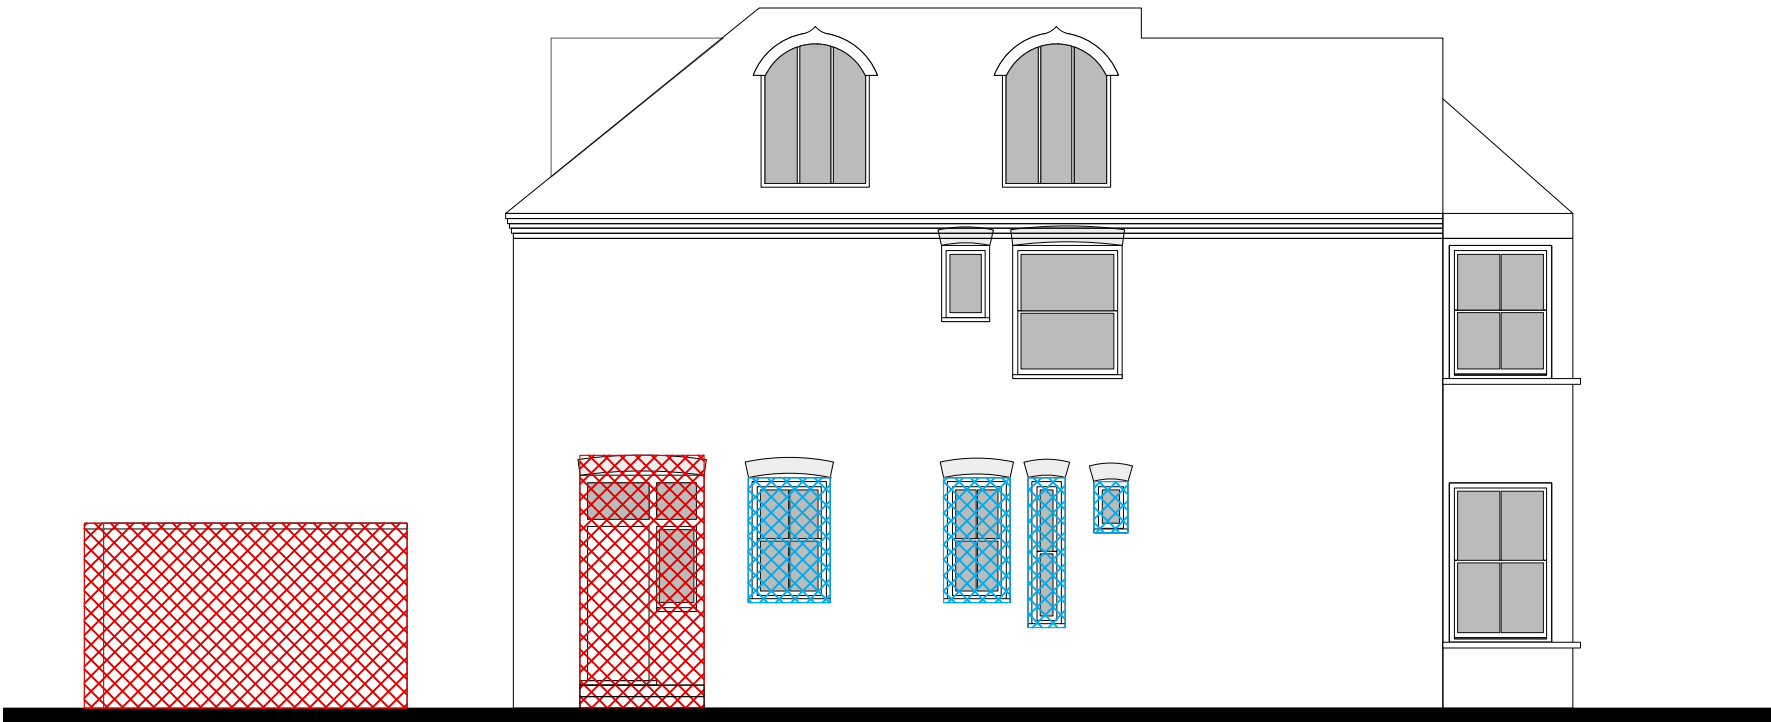

South-East Elevation

Notes



General notes:  
1. Do not scale drawings. 2. All dimensions are in millimeters unless noted otherwise. 3 All dimensions shall be verified on site before proceeding with the work. 4. Drawings are not for construction.

Demolition  
Window replacement



Title Existing - Elevations Demolition		Drawing no. 138FR_P_009	
Client Dorien Molthof & Lodewijk Henry		Location 138 Fordwych Road, London, NW2	
Scale@A3 1:100	Datum 25/10/2015	Status P Planning	Revision -