


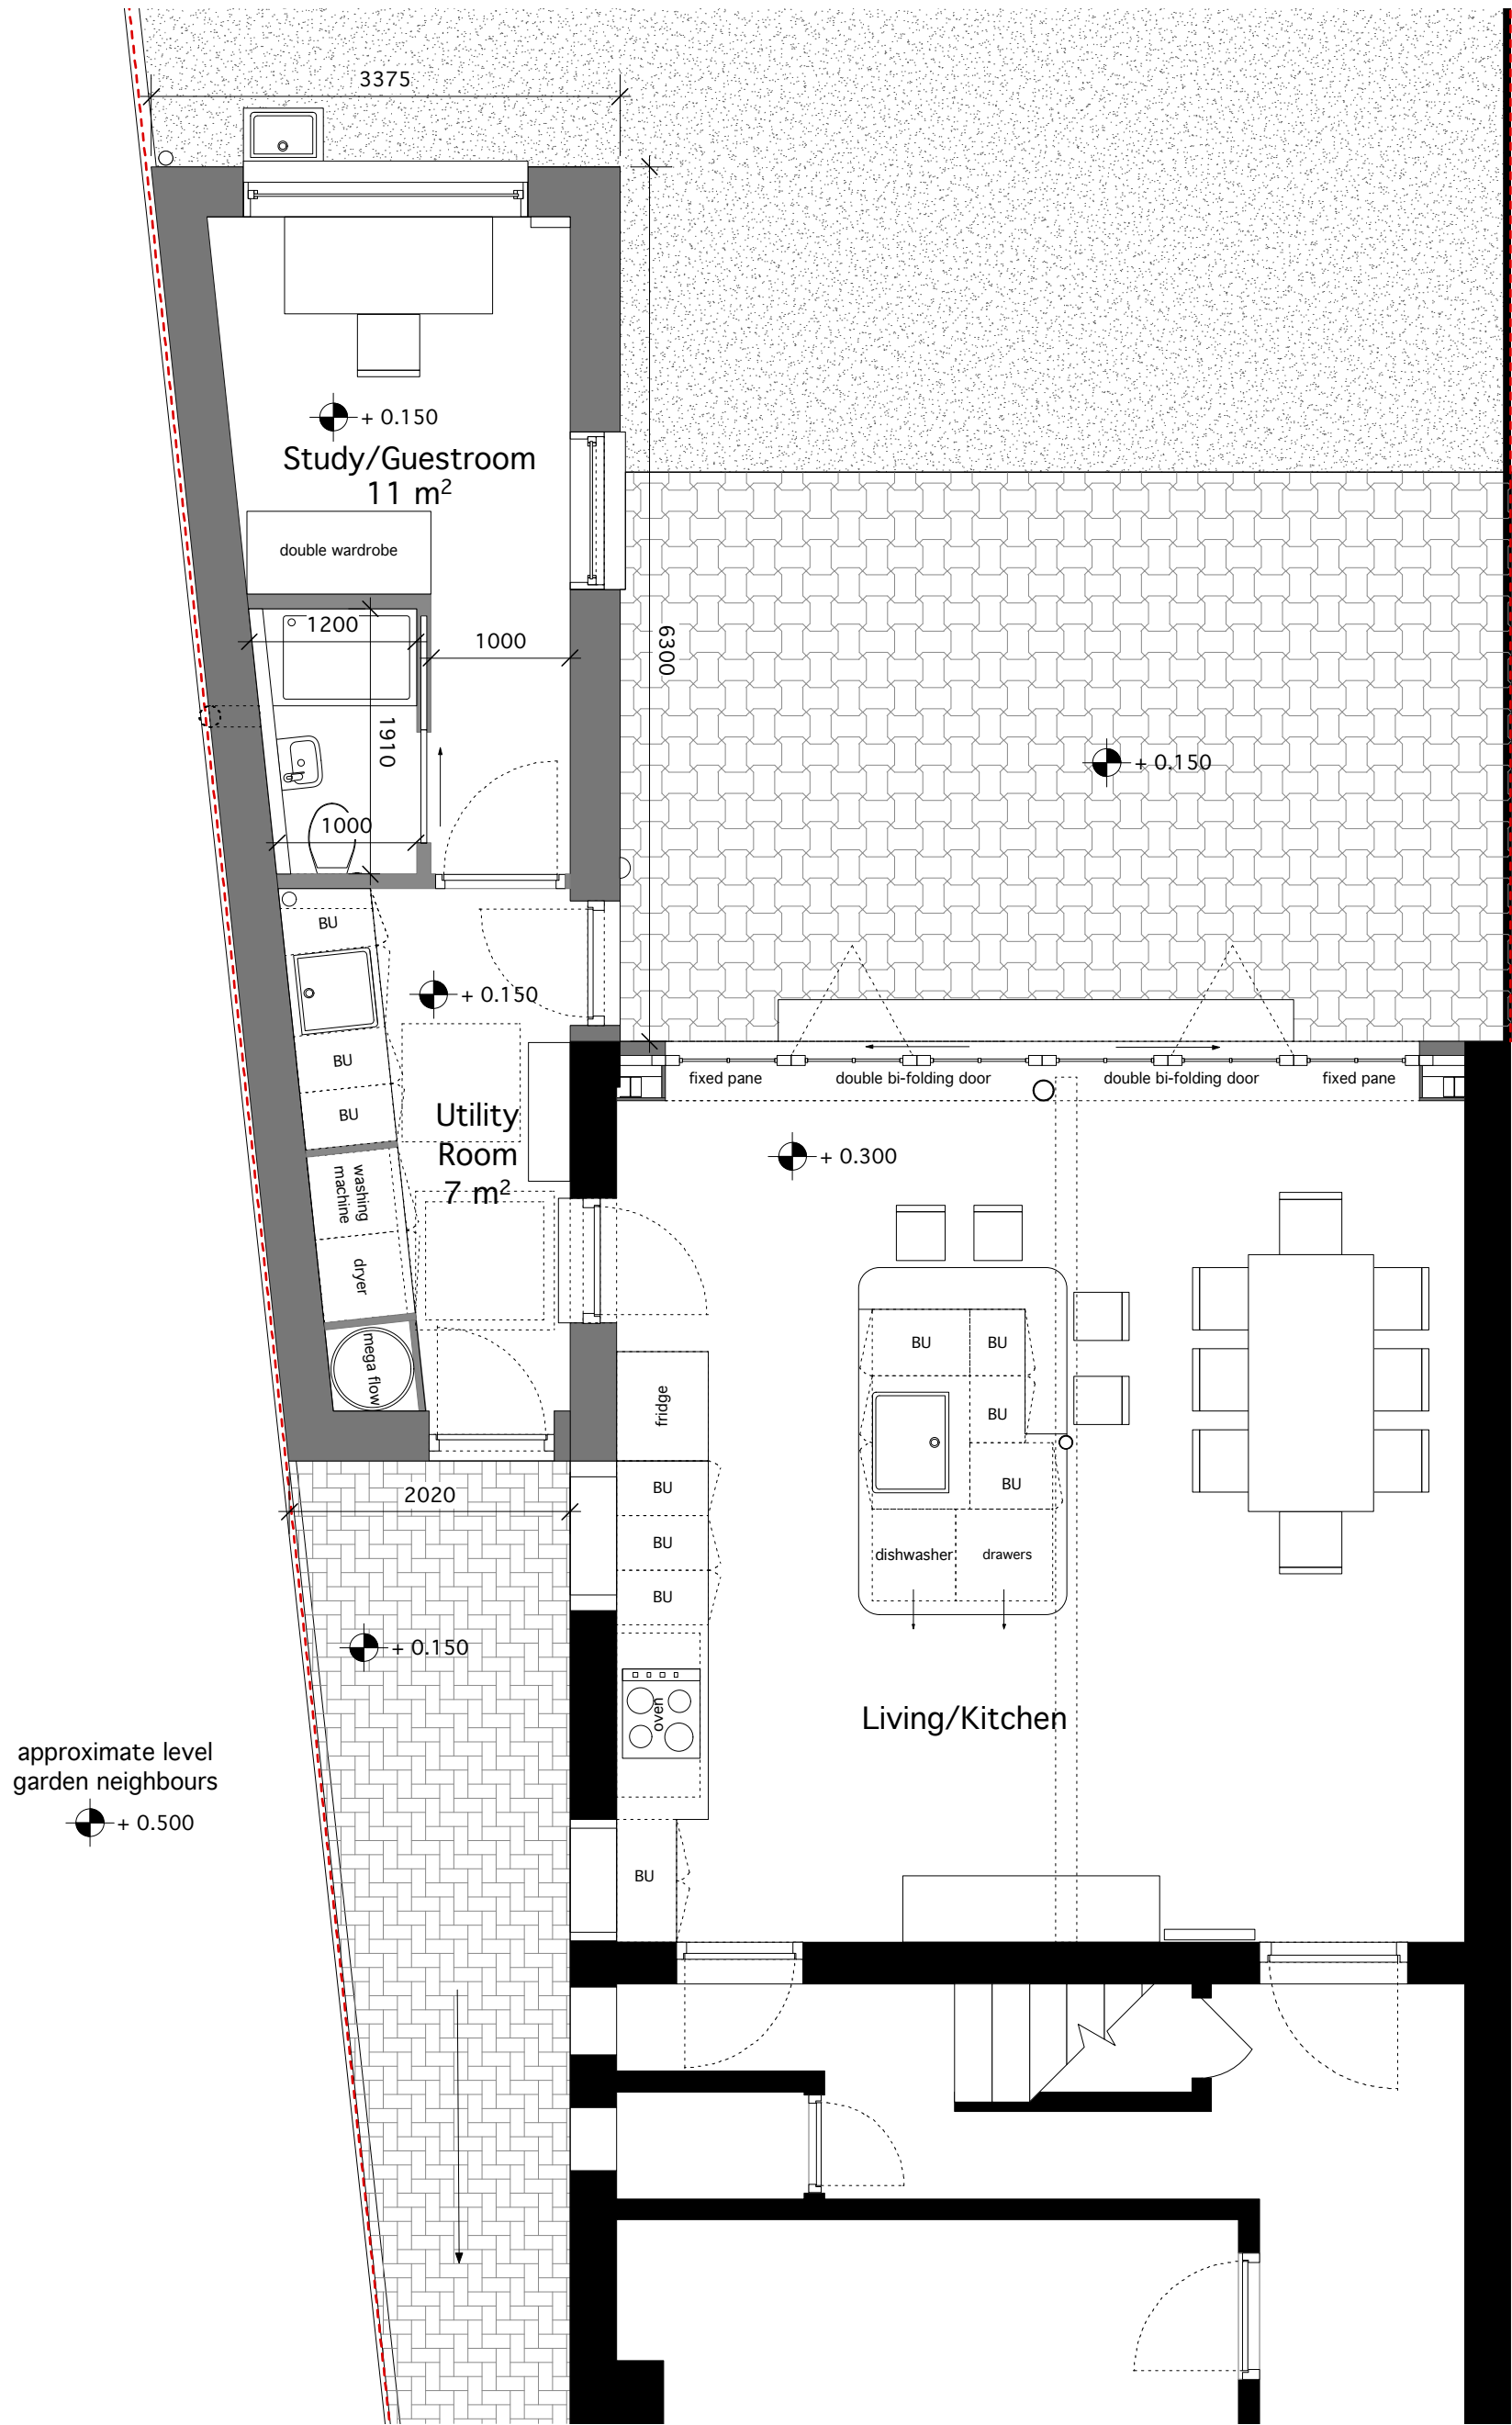

approximate level
garden neighbours
+ 0.500

Notes



General notes:

1. Do not scale drawings. 2. All dimensions are in millimeters unless noted otherwise. 3. All dimensions shall be verified on site before proceeding with the work. 4. Drawings are not for construction.

Existing walls
New/replaced walls

Title Proposed_Groundfloor Plan Extension		Drawing no. 138FR_P_105	
Client Dorien Molthof & Lodewijk Henry		Location 138 Fordwych Road, London, NW2	
Scale@A3 1:50	Datum 30/12/2015	Status P Planning	Revision -