


NOTES

Copyright Carbogno Canada Architects.
No implied license exists. This drawing should not be used to calculate areas for the purposes of valuation, taxation, or other legal or financial purposes without the written consent of the architect. The architect assumes no responsibility for any errors or omissions in this drawing. This drawing is to be used in conjunction with all other contract documents and specifications and all dimensions should be checked on site.
All work must comply with relevant British Standards and regulations. The architect is not responsible for errors and omissions to be reported to the architect.

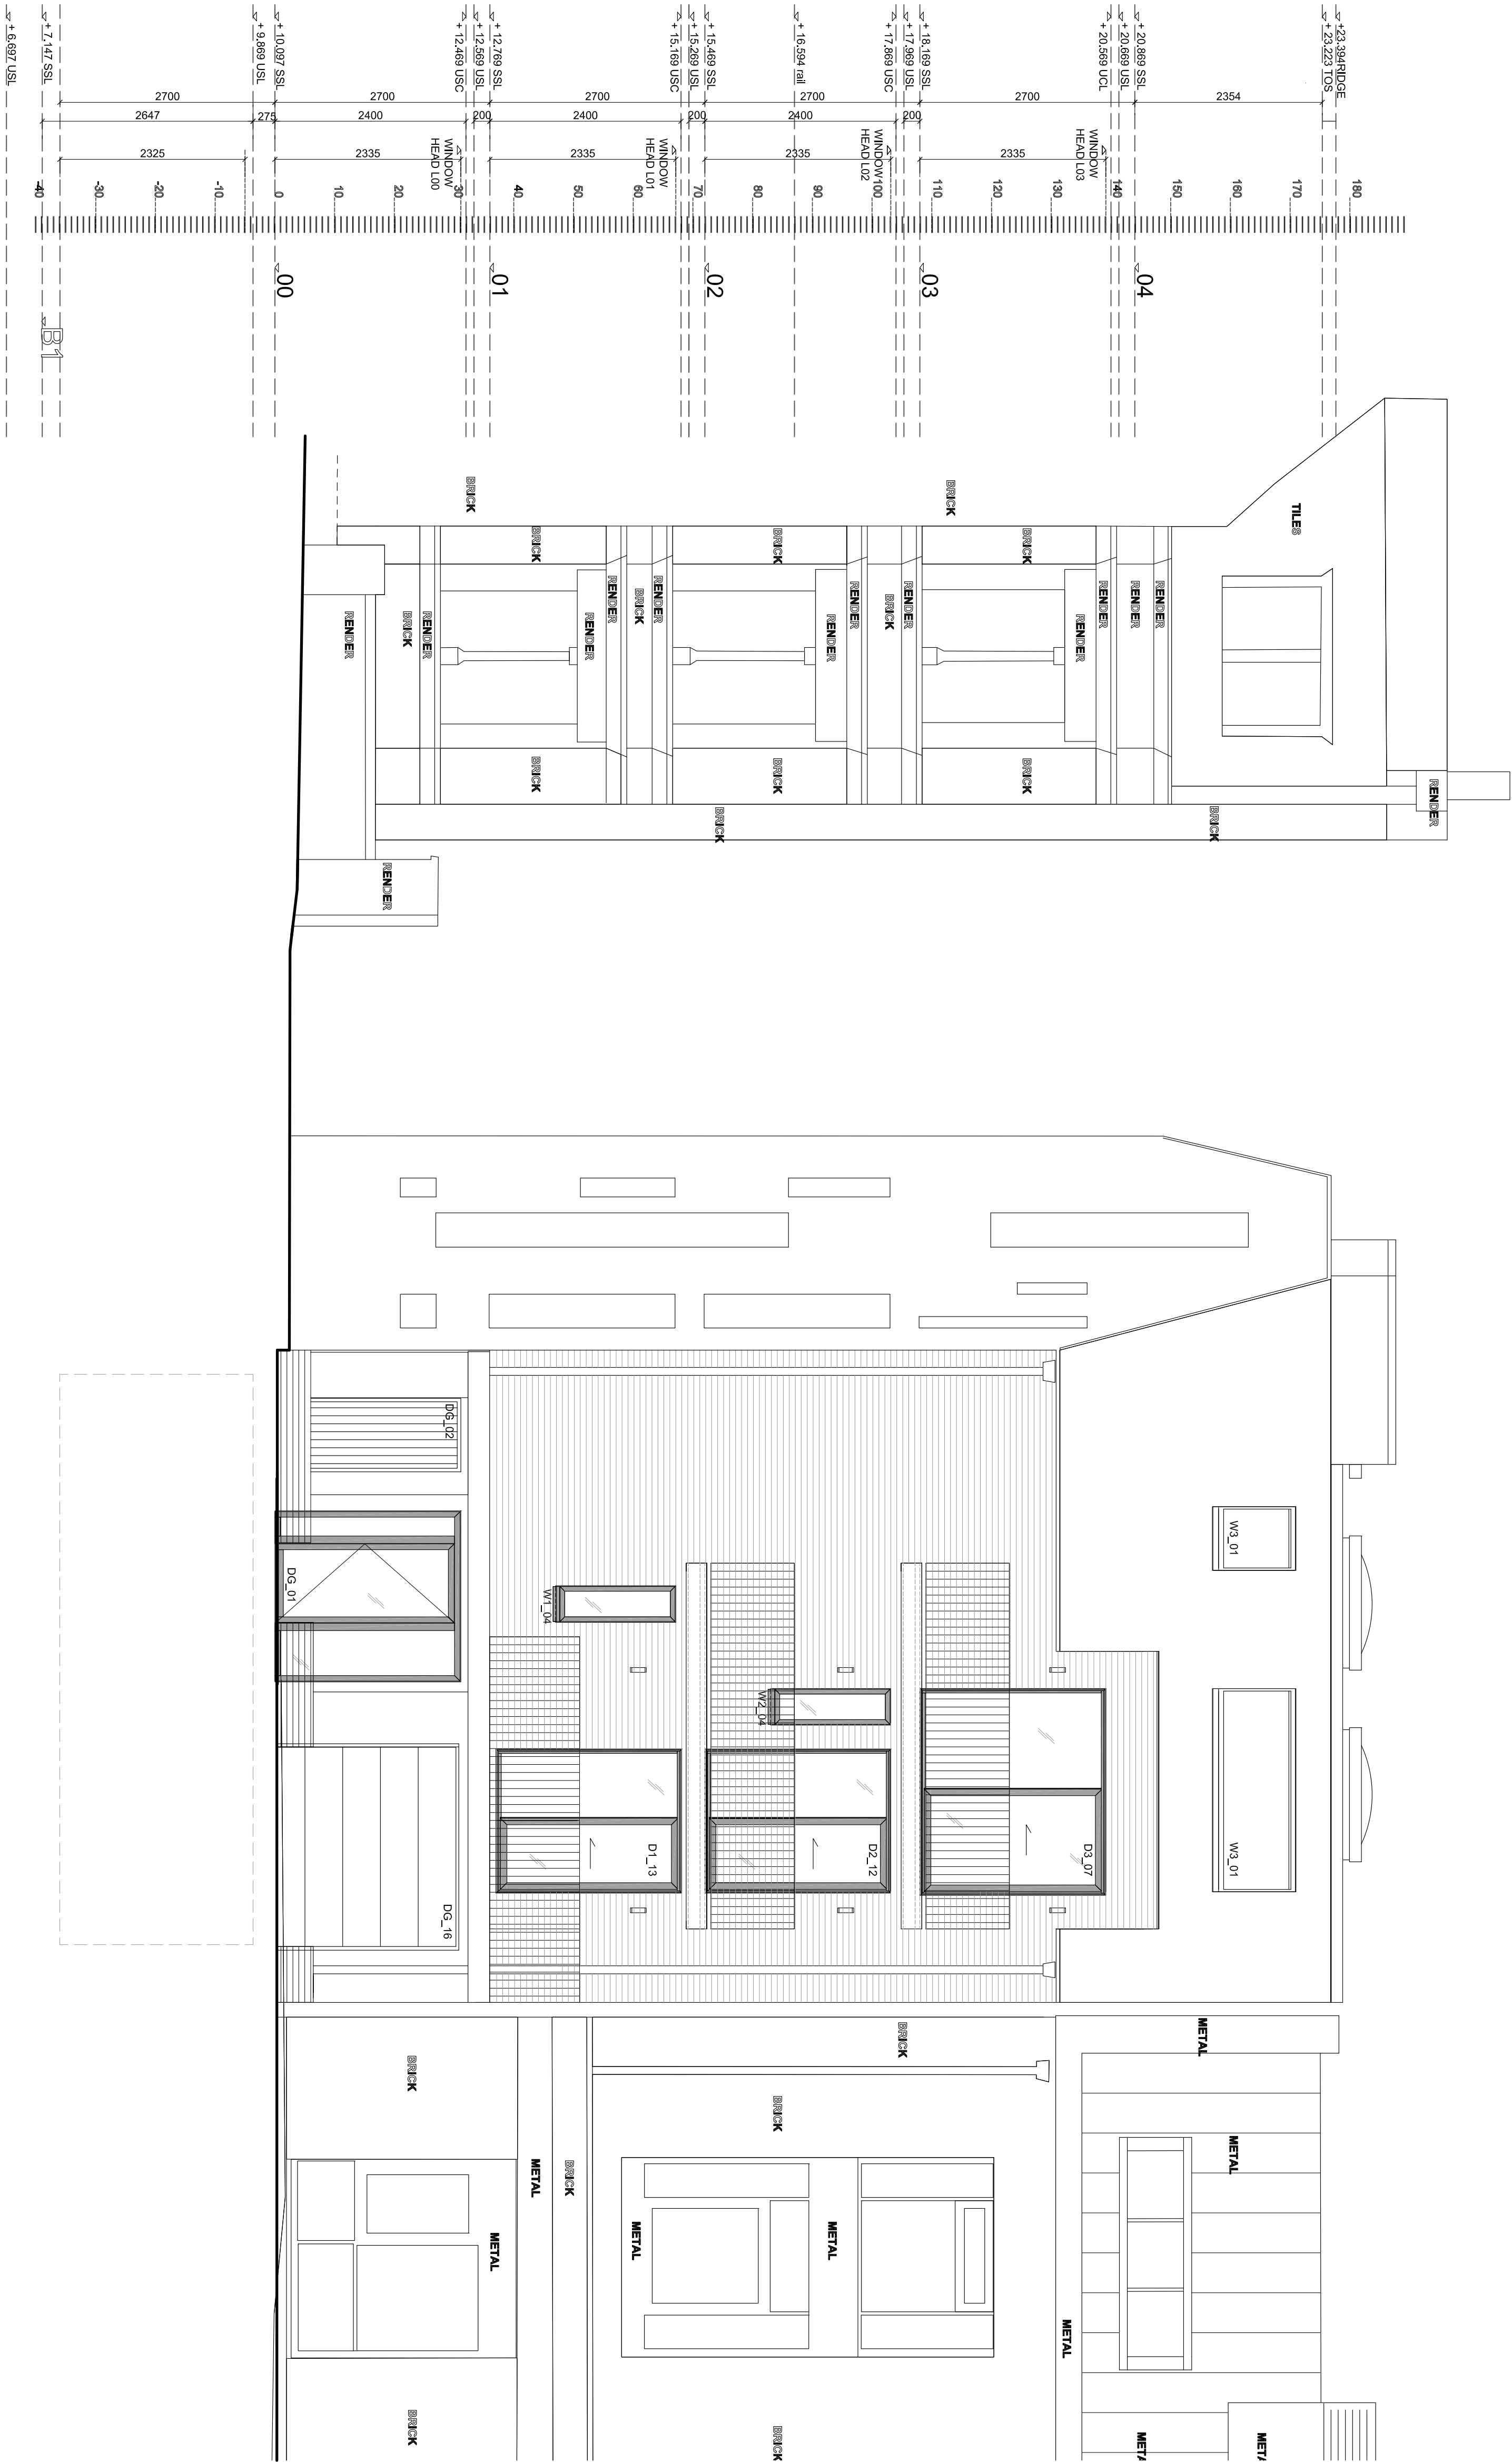

Mansion

School Driveway

158A Mill Lane

Emmanuel School

KEY

Project	1507
Ref. No.	BAG CONSTRUCTION ENG.
Client	BAG CONSTRUCTION ENG.
Date	JULY 2015
Scale	1:50 @ A1
Project	158 MILL LANE LONDON NW6
Drawing Name	PROPOSED FRONT ELEVATION

Drawing No.	200	Rev.	A
Drawn	AC	Approved	Signed
AC	AC	Signed	-