


NOTES

Copyright Carboqno Canada Architects.
No implied license exists. This drawing should not be used to calculate areas for the purposes of valuation, construction or any other purpose without the explicit responsibility. Do not scale drawings.
This drawing is to be read in conjunction with all other contract documents and specifications and all dimensions should be checked on site.
All work must comply with relevant BMA Standards and Building Regulations. The architect is not responsible for errors and omissions to be reported to the architect

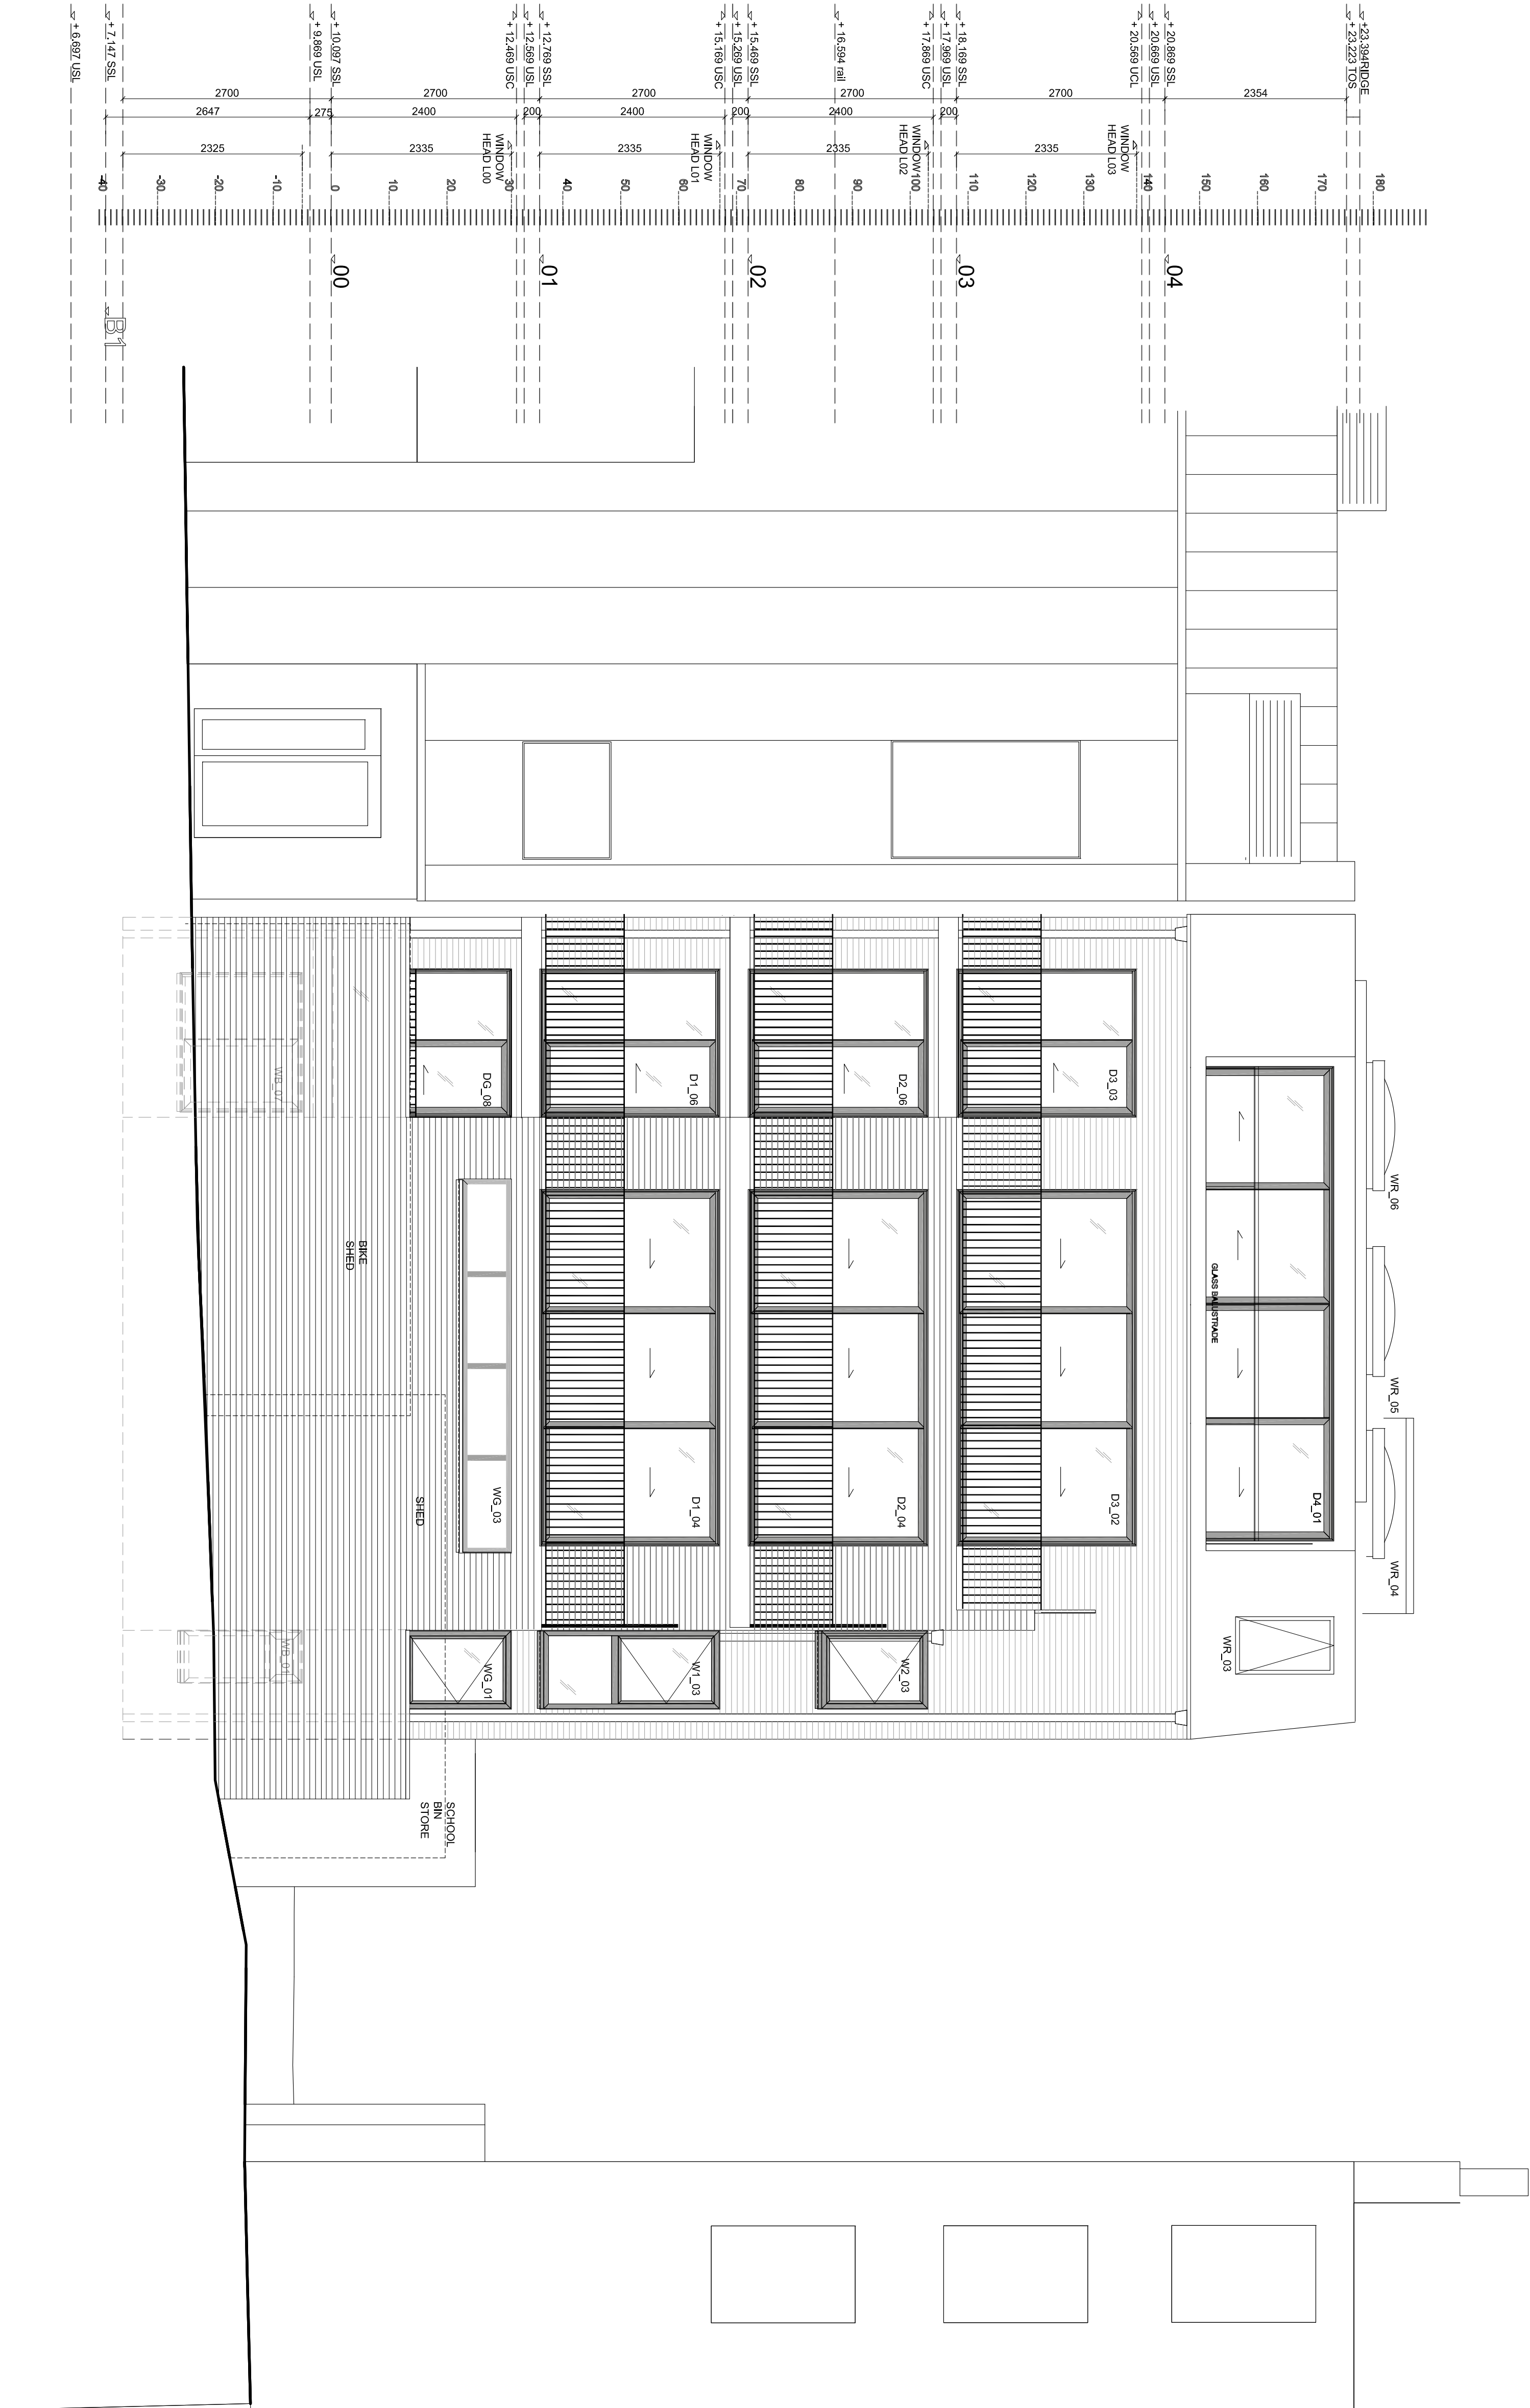

KEY

Emmanuel School

158A Mill Lane

School Drive

Mansion

Project Ref. No.	1507
Client	B&G CONSTRUCTION ENG.
Date	JULY 2015
Scale	1:50 @ A1
Project	158 MILL LANE LONDON W10
Drawing Name	PROPOSED REAR ELEVATION
Drawing No	203
Rev.	A
Drawn	AC
Approved	AC
Signed	.
Carboqno Canada Architects	
158 MILL LANE LONDON W10	
06 COPYRIGHT NOT TO BE REPRODUCED OR USED WITHOUT PERMISSION	