

THIS DRAWING AND CAD DATA THEREIN IS PROTECTED BY COPYRIGHT AND MUST NOT BE COPIED OR REPRODUCED WITHOUT THE WRITTEN CONSENT OF DLG ARCHITECTS

NO DIMENSIONS ARE TO BE SCALED FROM THIS DRAWING. USE FIGURED DIMENSIONS ONLY. ALL DIMENSIONS AND SIZES ARE TO BE CHECKED ON SITE AND ANY DISCREPANCIES REPORTED TO THE ARCHITECT PRIOR TO INITIATION OF ANY WORKS.



LEGEND

- Door Nos. are circular
- Window Nos. are hexagonal
- Room Nos. are rectangular
- Fireplace Nos. are triangular

The room, door and window numbering system is as follows:

Room No.	Blg.	Type	Floor	Revised	Item No.
Doors	46	D	F		01
Windows	46	W	G		02
Rooms	46	R	1	F	03
Fireplaces	46	F			04

Floor Codes

- B - Basement
- G - Ground
- 1 - First
- 2 - Second
- 3 - Third
- 4 - Fourth
- 5 - Roof


Existing Sanitary

* Drawing based on CADPLAN Land & Building Surveyors
Date: Aug 1999

Drawing nos:
 Basement floor 7939-01
 Ground floor 7939-02
 First floor 7939-03
 Second floor 7939-04
 Third floor 7939-05
 Fourth floor 7939-06
 Roof plan 7939-07
 Elevation E1 7939-08
 Elevation E2 7939-09
 Elevation E3 7939-10
 Section S1 7939-11
 Section S2 7939-12

Russell Sq. 47

Russell Sq. 46

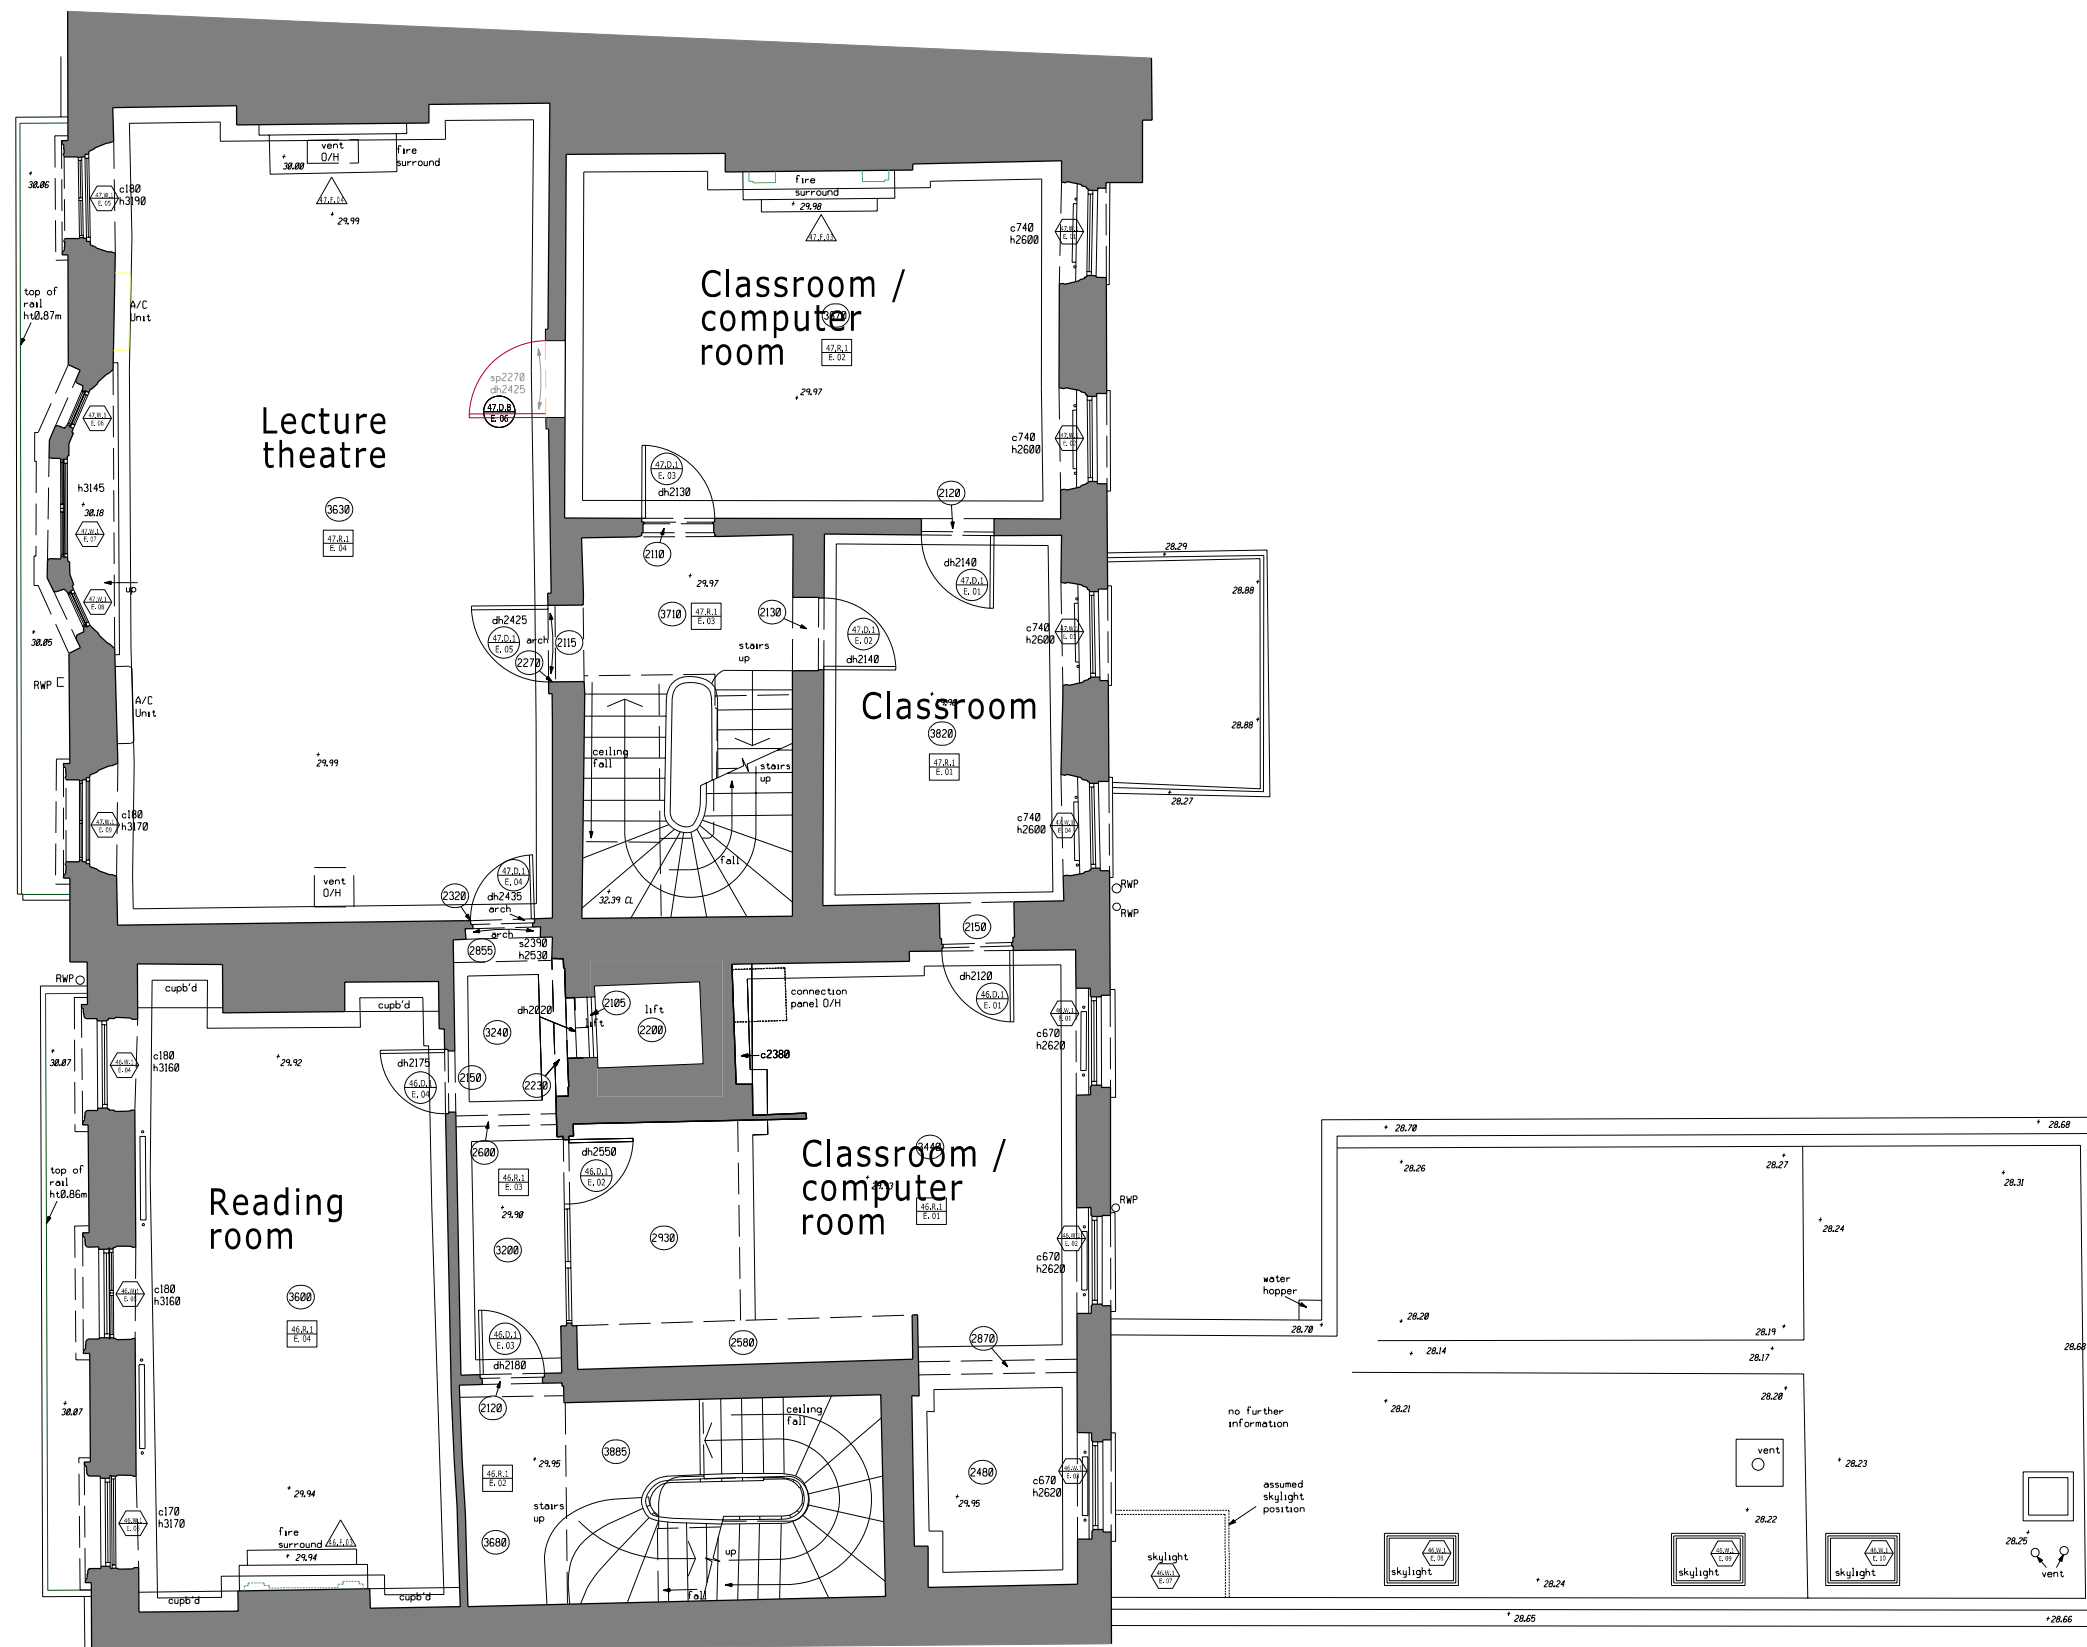

Job Name
46-47 Russell Square
 London
 WC1
 The Bedford Estates

Drawing Title
 Existing
 First Floor Plan

Status
 Planning

Date 24/07/15 AH
 Sheet By 1:50 @A1
 Scale & Size 1:100 @A3

Job Number 4054
 Code D
 Drawing Number (--) 04
 Rev 01

DLG Architects LLP
 128 Southwark Street
 London SE1 0SW

t +44(0)20 7620 1236
 f +44(0)20 7928 4416
 london@dlgarchitects.com
 dlgarchitects.com

