




GROUND FLOOR PLAN - PROPOSED

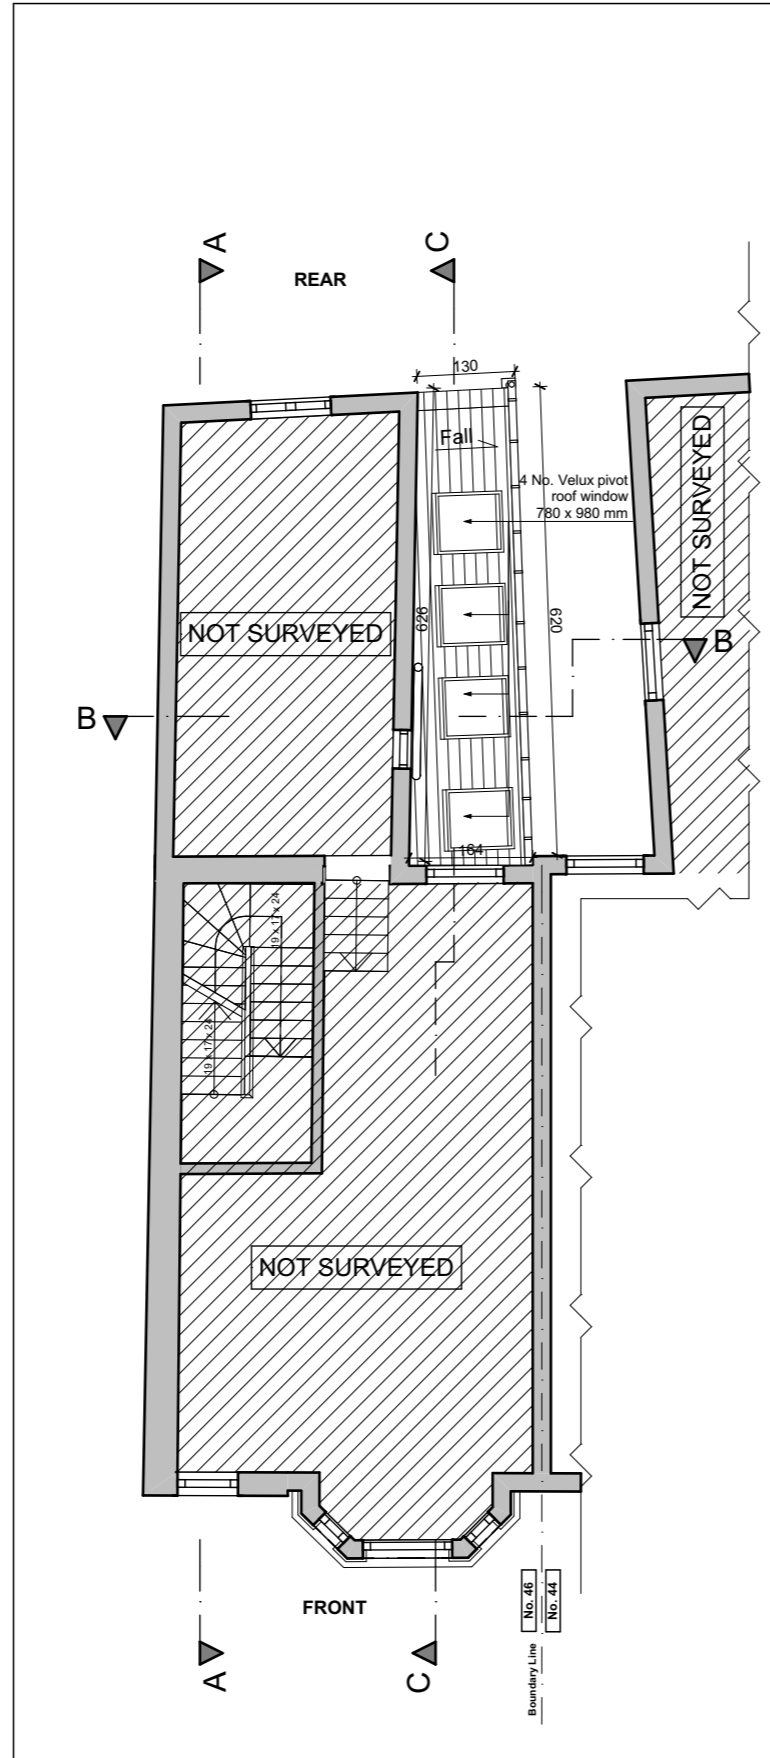

FIRST FLOOR PLAN - PROPOSED

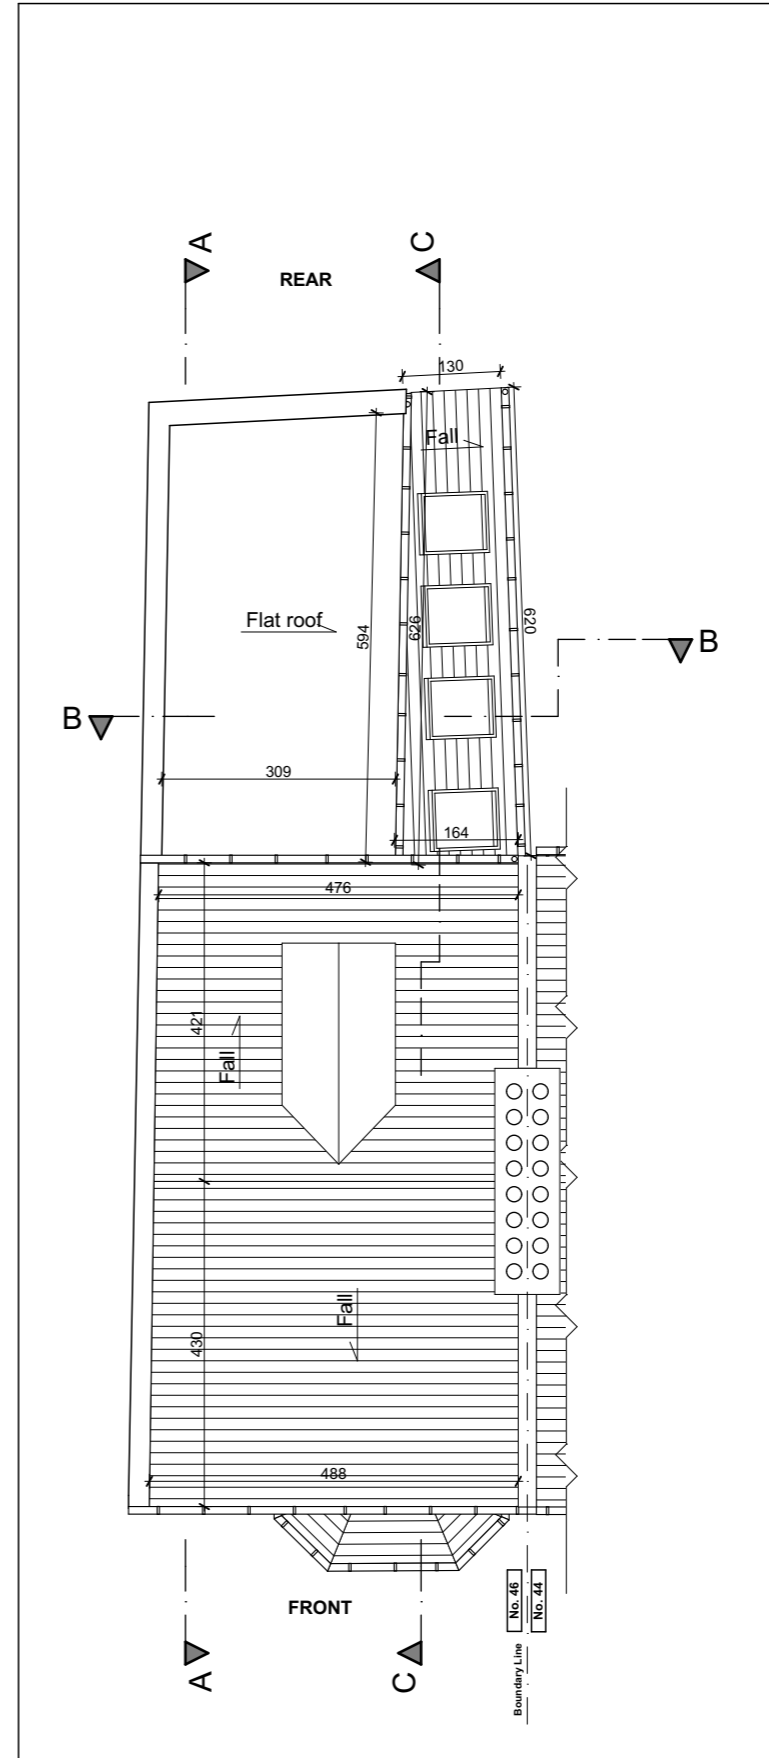


ROOF PLAN - PROPOSED

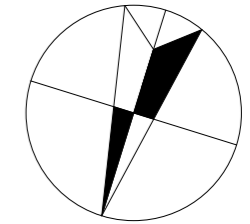

N

SCALE

 

REVISION HISTORY	CODE	DATE



36-38 OLD DEVONSHIRE ROAD,
BALHAM, LONDON SW12 9RB
t: 020 86733380
e: architecture@buildlondon.com
www.buildlondon.com

Client
AMY WATT and JAMES LESLIE

Job Title
SIDE EXTENSION

46A GASCONY AVENUE, LONDON, NW6 4NA

Drawing Title
FLOORS PLANS PROPOSED

Drawn by	Date	Checked by	Date
PL	JAN' 2016	OM	JAN' 2016

Scale	Drawing Status
1:100@A3	PLANNING

Drawing number	Revision
15249-PLN-06-A	A