





FRONT ELEVATION




SIDE ELEVATION

 

TITLE	PROPOSED DRAWINGS	ADDRESS	24 DYNHAM ROAD LONDON. NW6	DATE	OCT 2015
CLIENT		SCALE	1:100 @ A3	REV.	
		DRAWING NO.	151009/07		

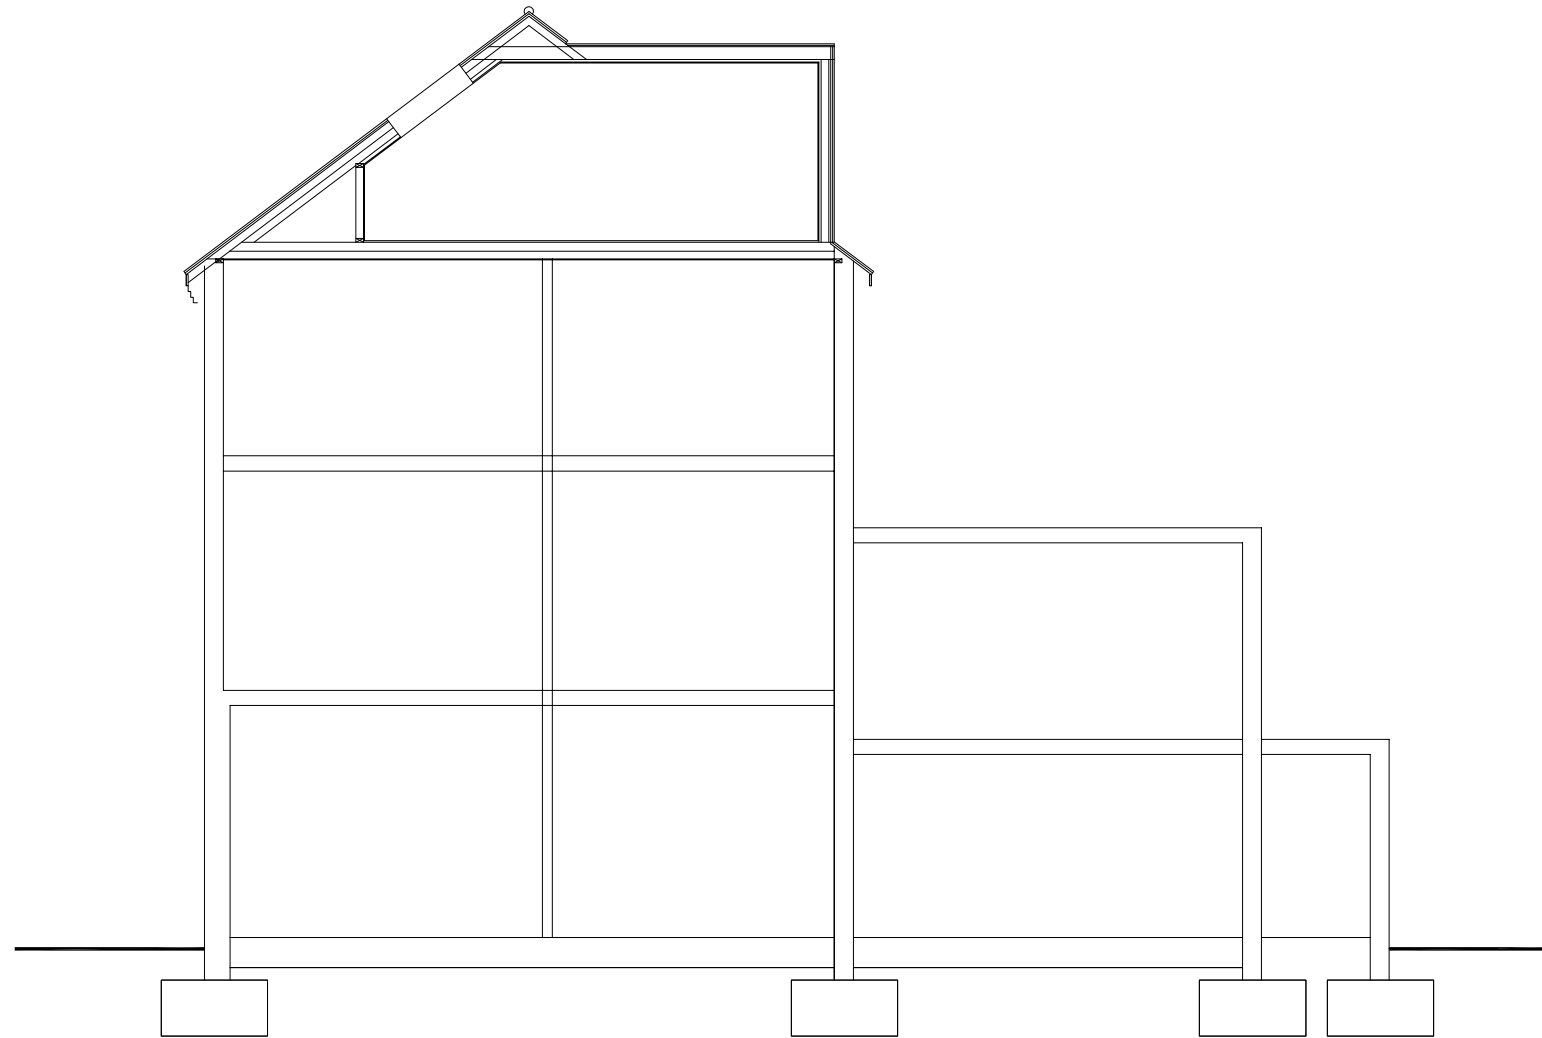

SECTION

 

TITLE	PROPOSED DRAWINGS	ADDRESS	24 DYNHAM ROAD LONDON. NW6	DATE	OCT 2015
CLIENT		SCALE	1:100 @ A3	REV.	
		DRAWING NO.	151009/09		