




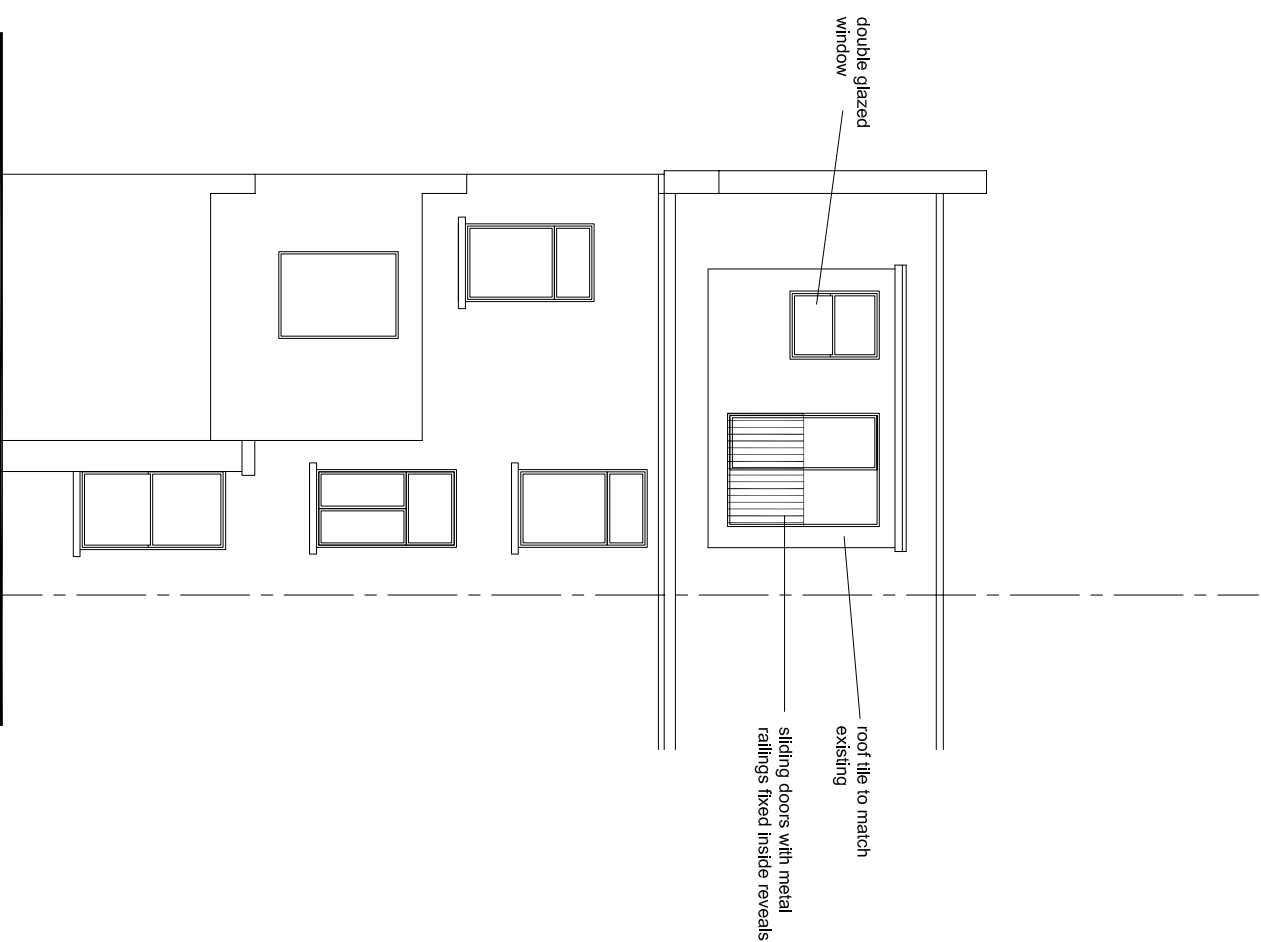

REAR ELEVATION

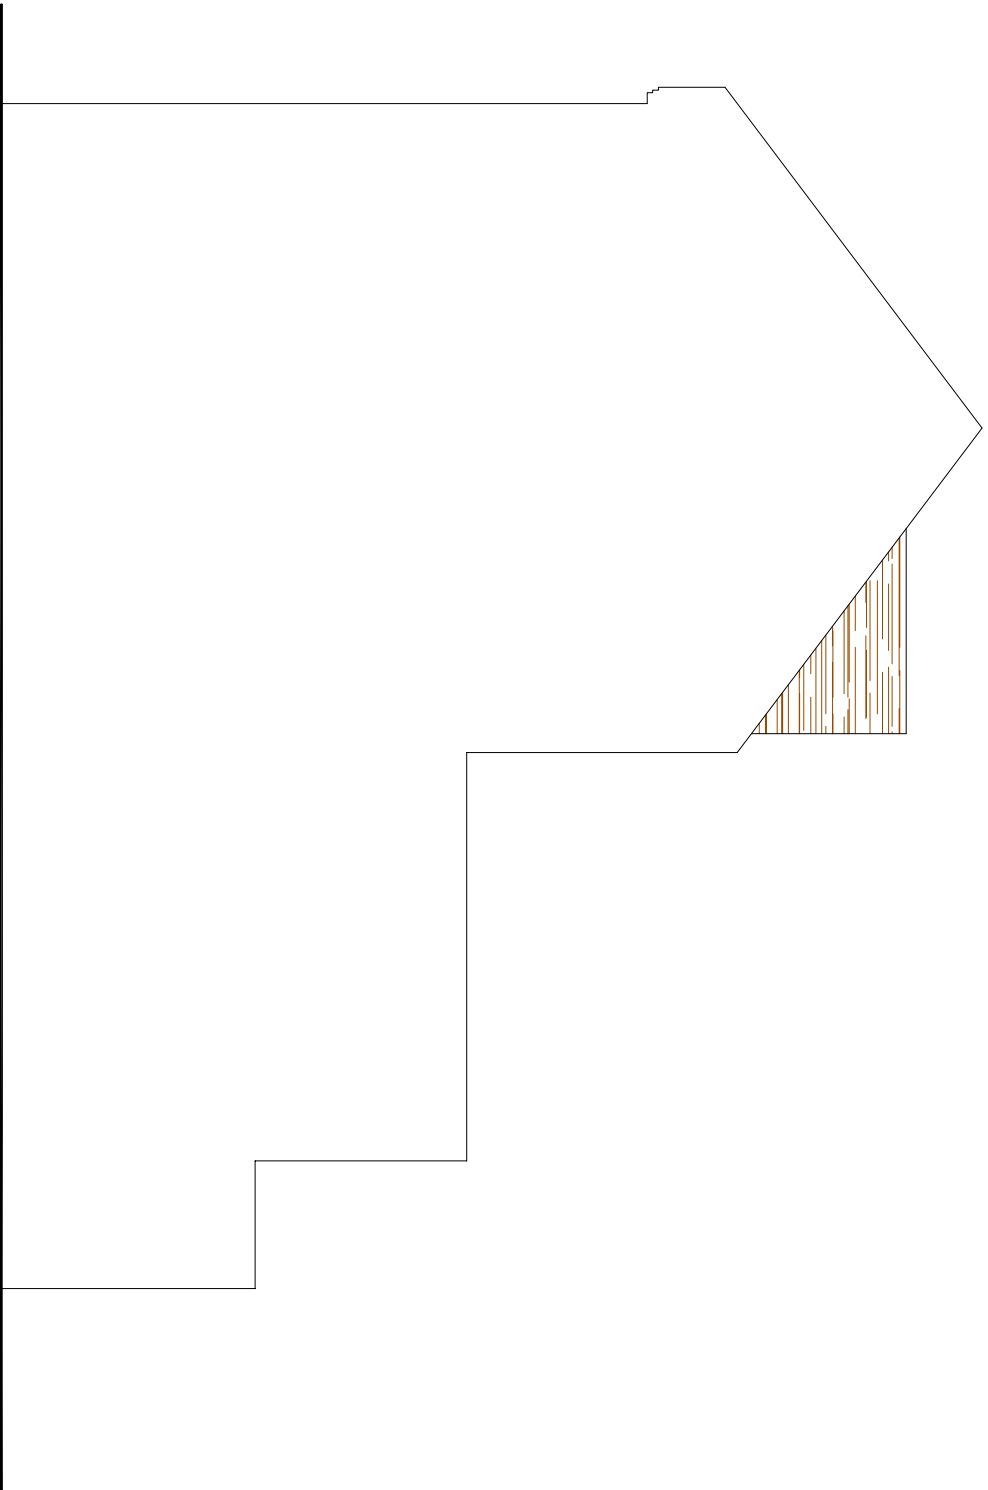

SIDE ELEVATION

 

URBAN REGEN LONDON Ltd.

TITLE		PROPOSED DRAWINGS		ADDRESS	
CLIENT		SCALE		24 DYNHAM ROAD LONDON, NW6	
DRAWING NO.		1:100 @ A3		DATE	
151009/08				OCT 2015	
REV.		B			

Tel: 07970 647 449 Fax: 020 8963 9991 Email: urrlondon@aol.com