


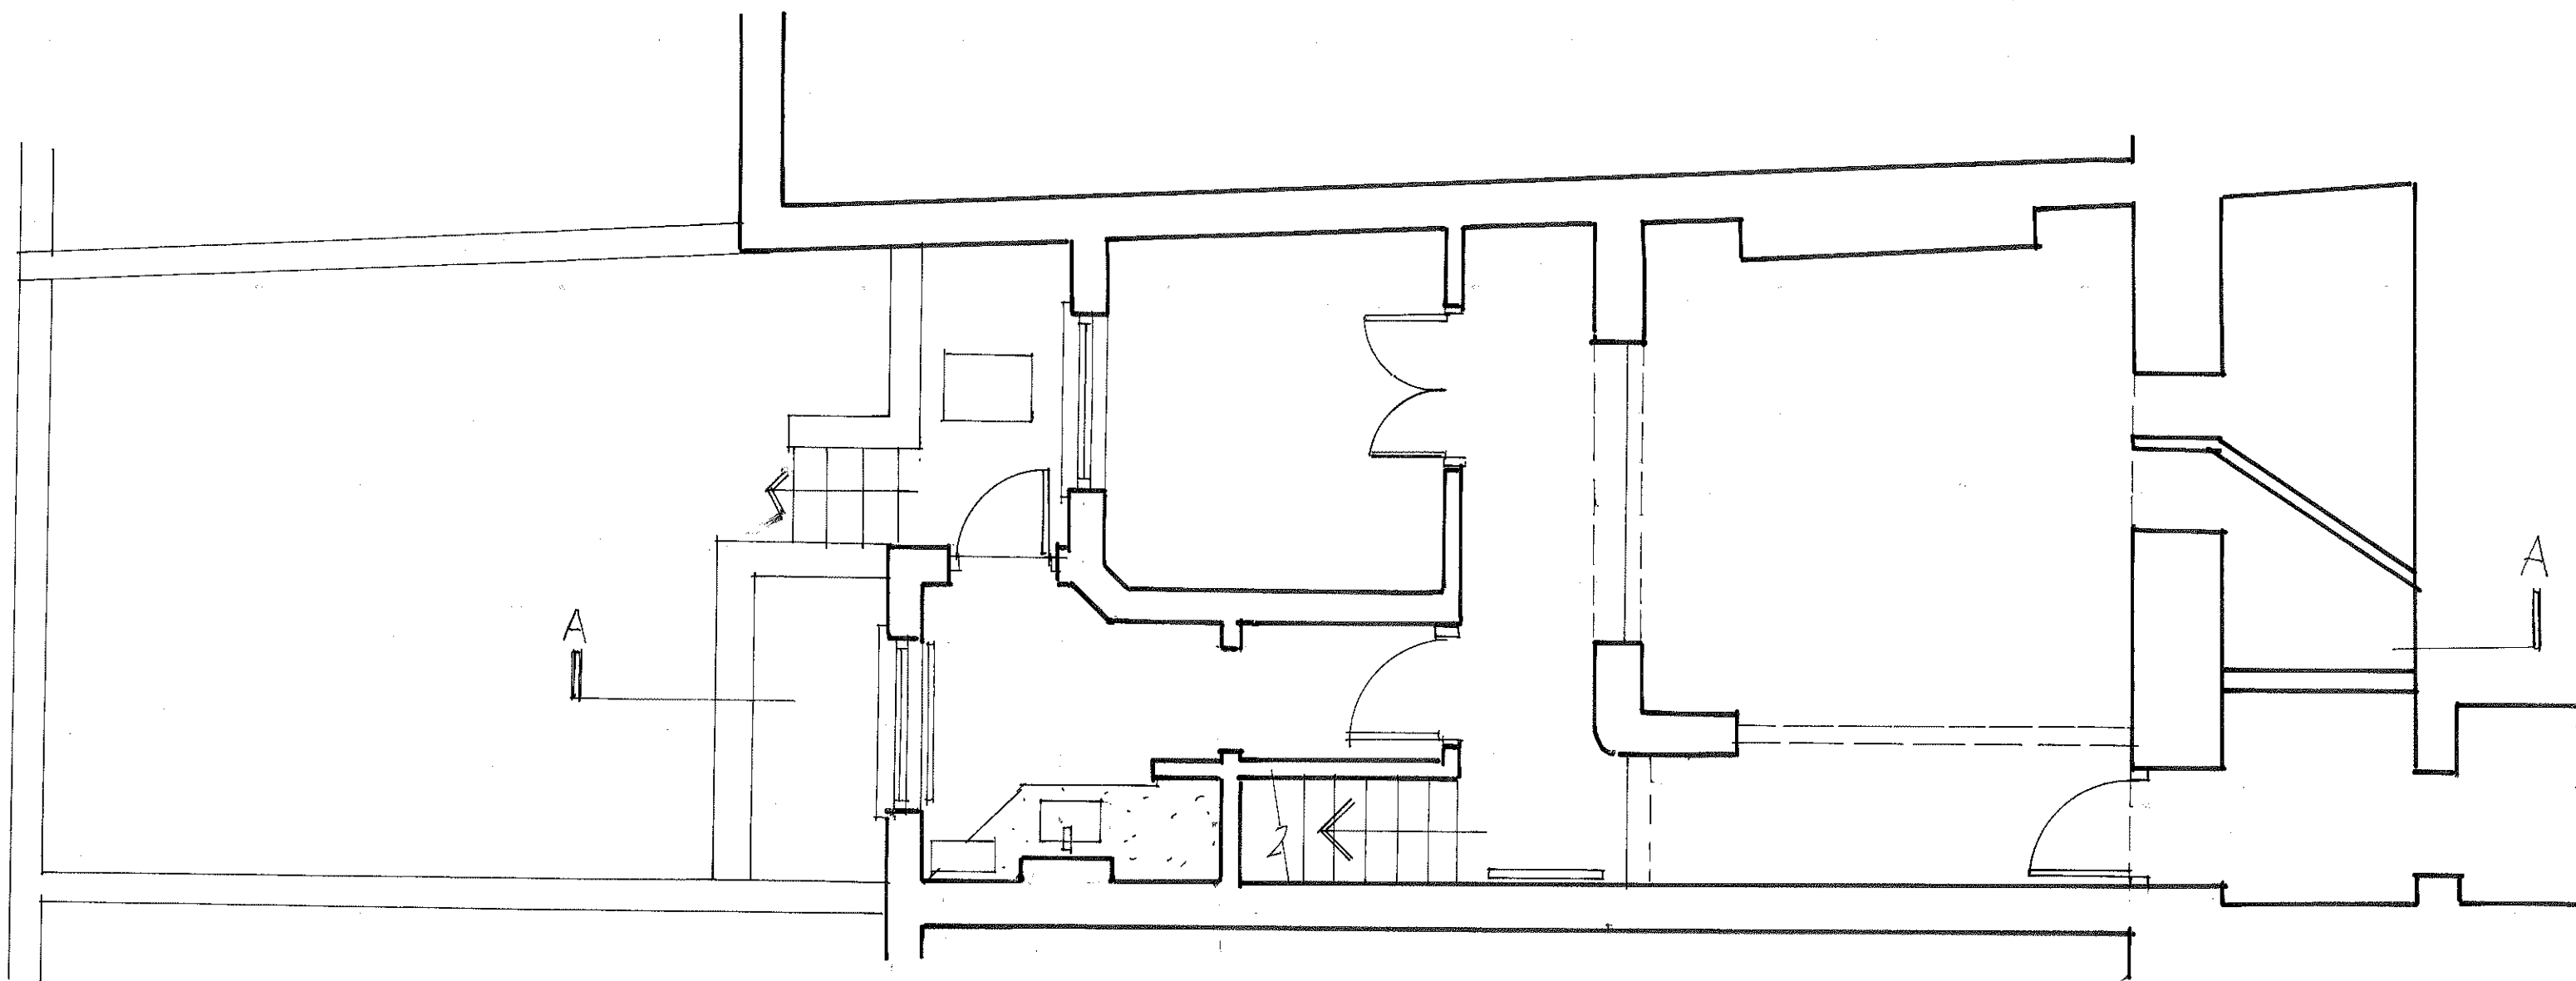

archplan

architects and property management

1 Millfield Place, Highgate, London N6 6JP
Tel: 020 8341 5628 e-mail: archplan@hotmail.com

Date
OCT
2015

Drawn by



Checked by

Scale
1:50
At A3

Project
126 Regents Park Road
LONDON NW1 8XL
Title
**BASEMENT PLAN
AS EXISTING**

Drawing no.
RP/ 01

Copyright
Archplan 2015

 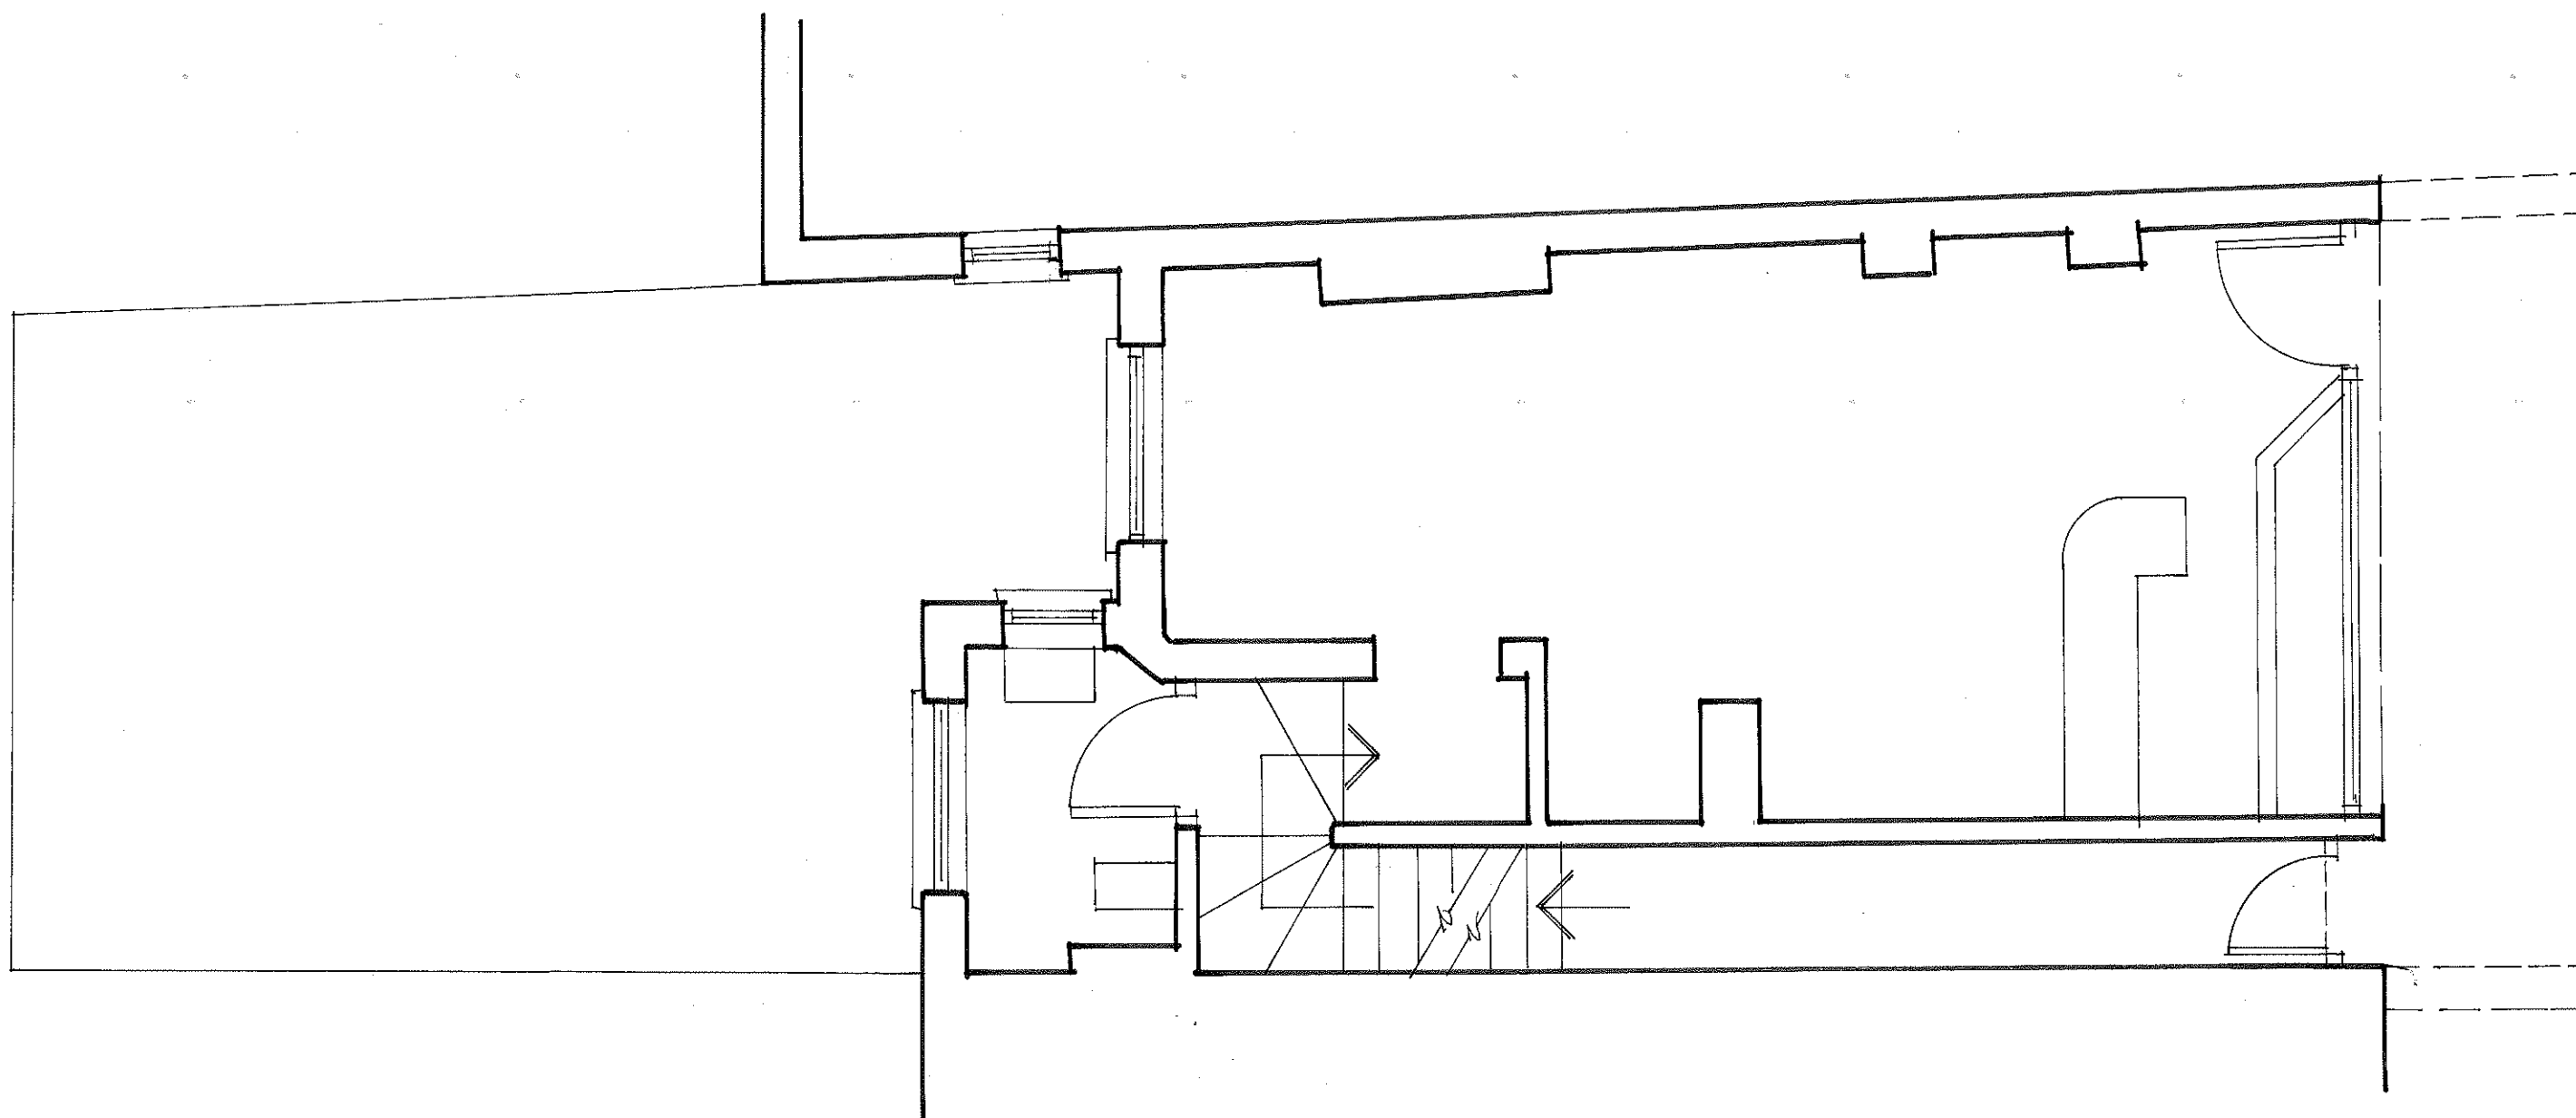

archplan

architects and property management

1 Millfield Place, Highgate, London N6 6JP
Tel: 020 8341 5628 e-mail: archplan@hotmail.com

Date
OCT
2015

Drawn by

Checked by

Scale
1:50
At A3

Project

126 Regents Park Road
LONDON NW1 8XL


Title

**GROUND FLOOR PLAN
AS EXISTING**



Drawing no.

RP/ 02

Copyright
Archplan 2015

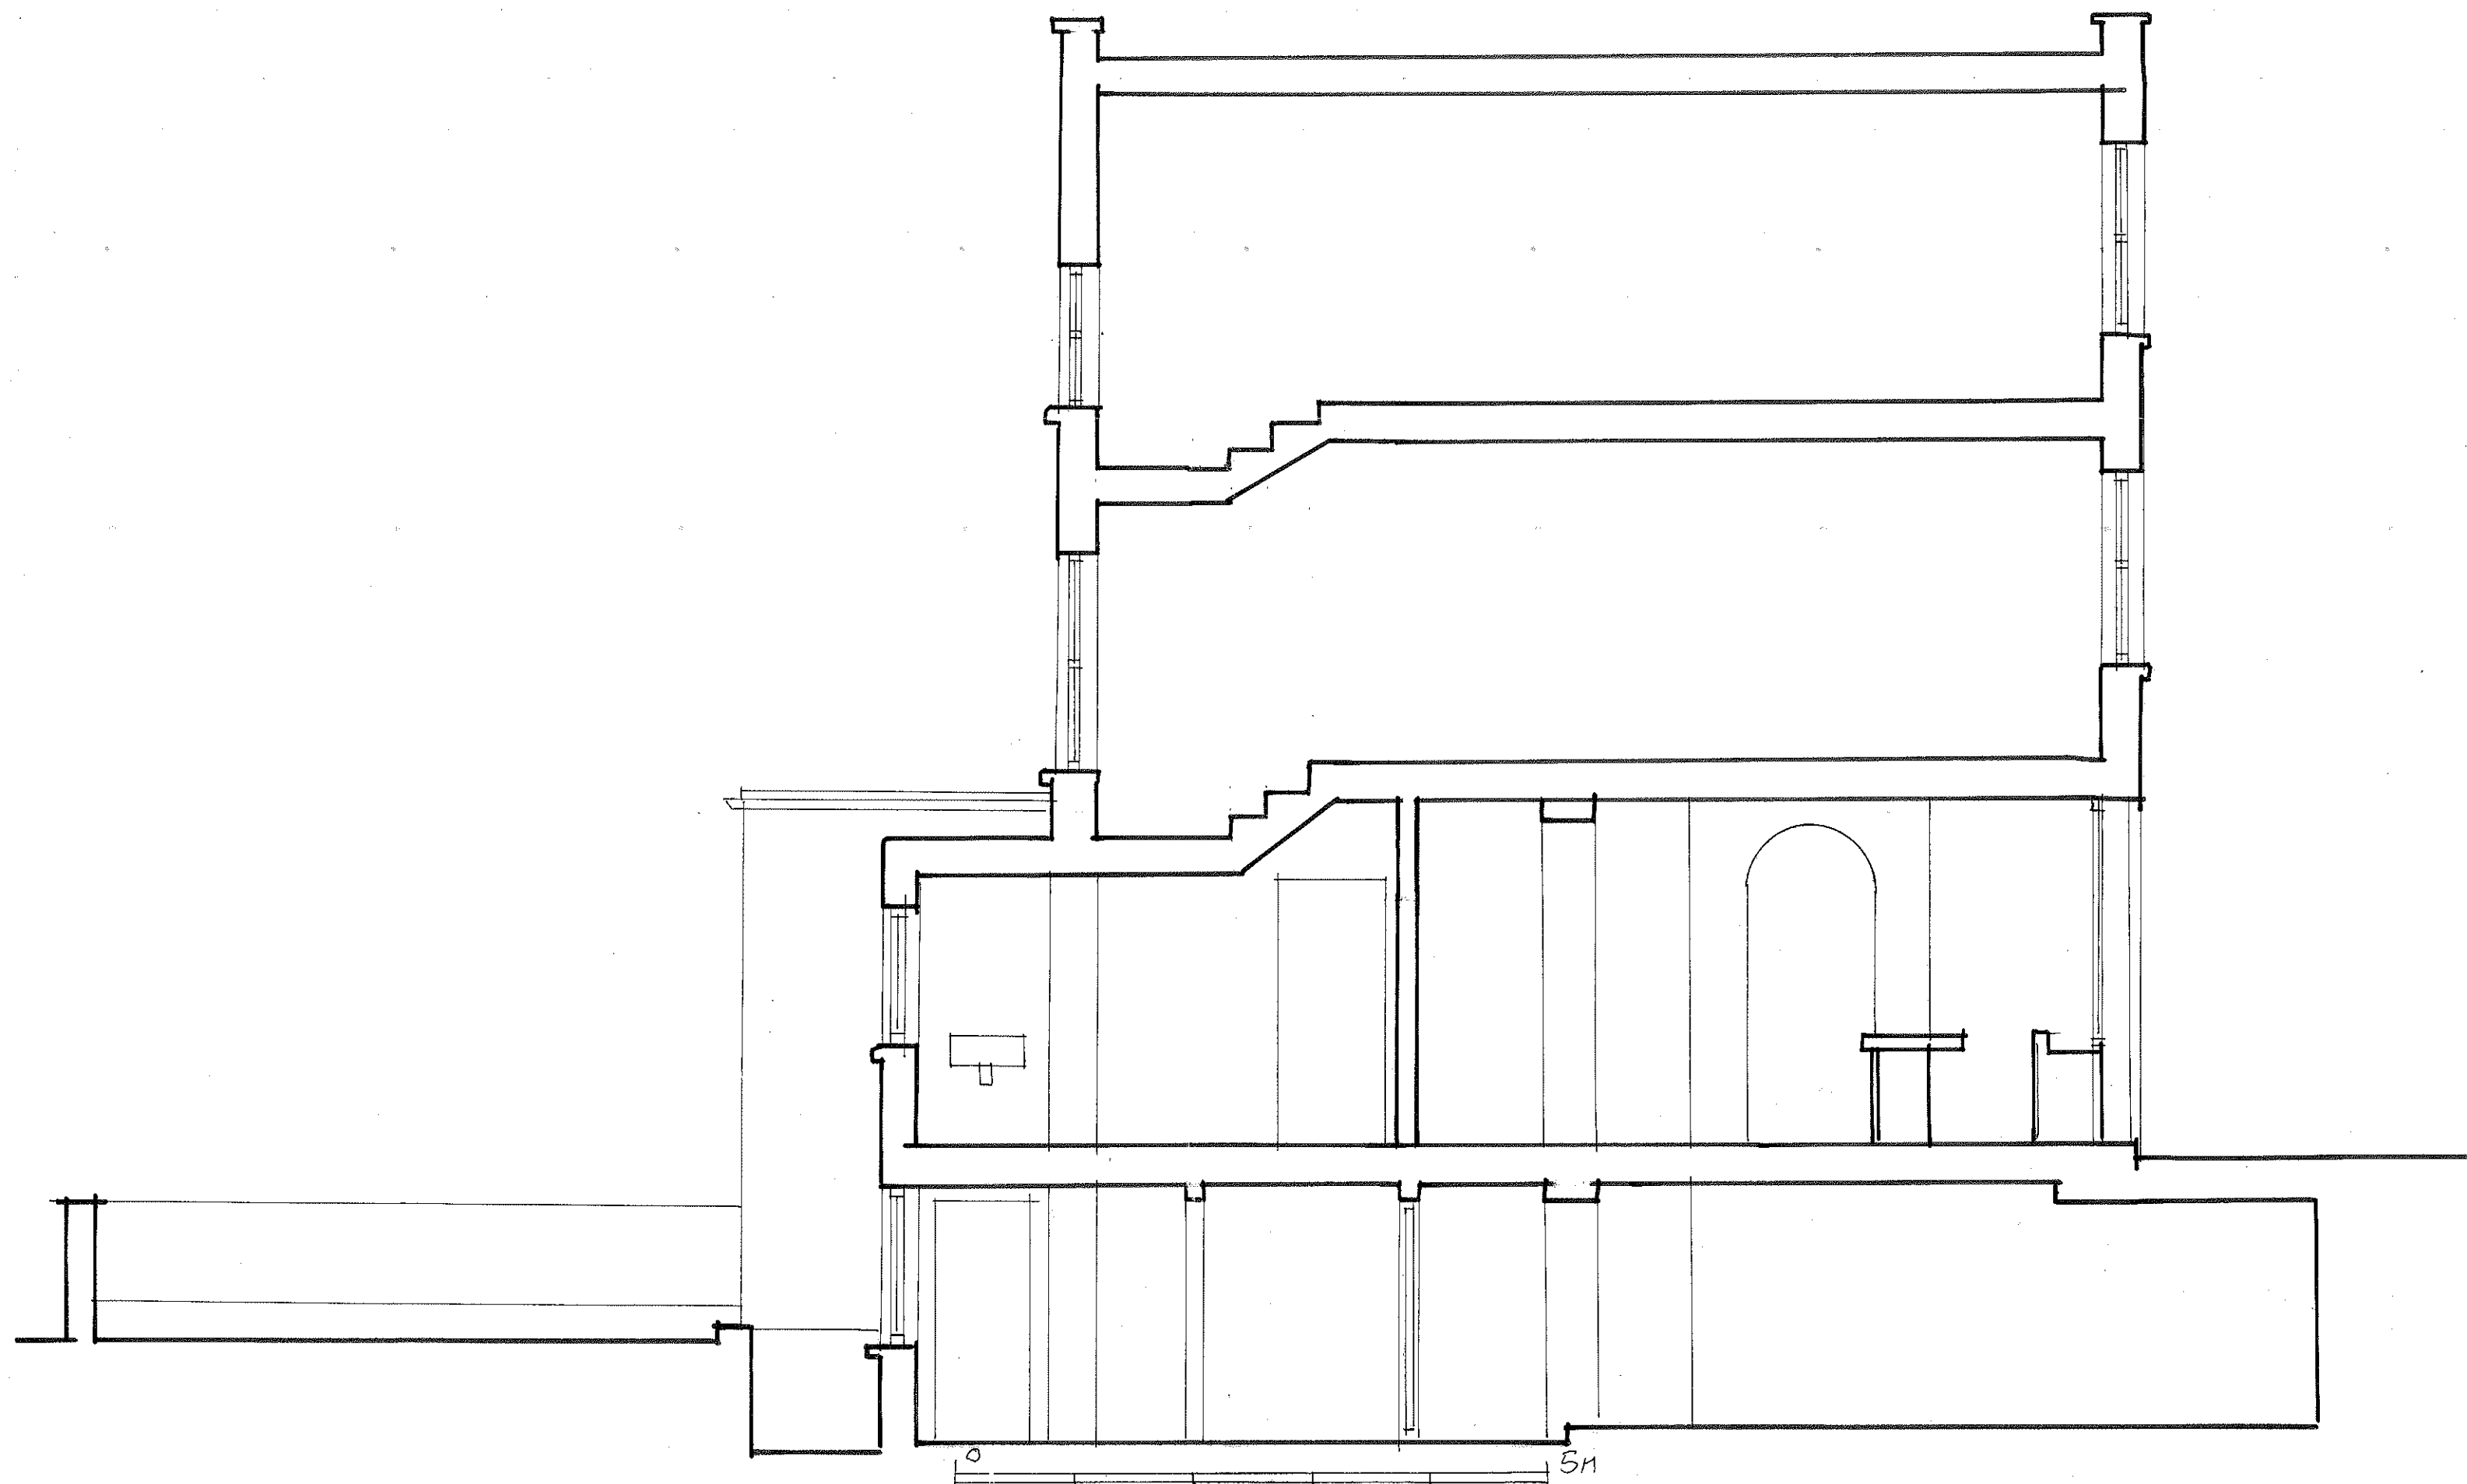

archplan architects and property management 1 Millfield Place, Highgate, London N6 6JP Tel: 020 8341 5628 e-mail: archplan@hotmail.com	Date OCT 2015	Scale 1:50 At A3	Project 126 Regents Park Road LONDON NW1 8XL	Drawing no. RP/ 03
	Drawn by		Title SECTION A-A AS EXISTING	Copyright Archplan 2015
	Checked by			

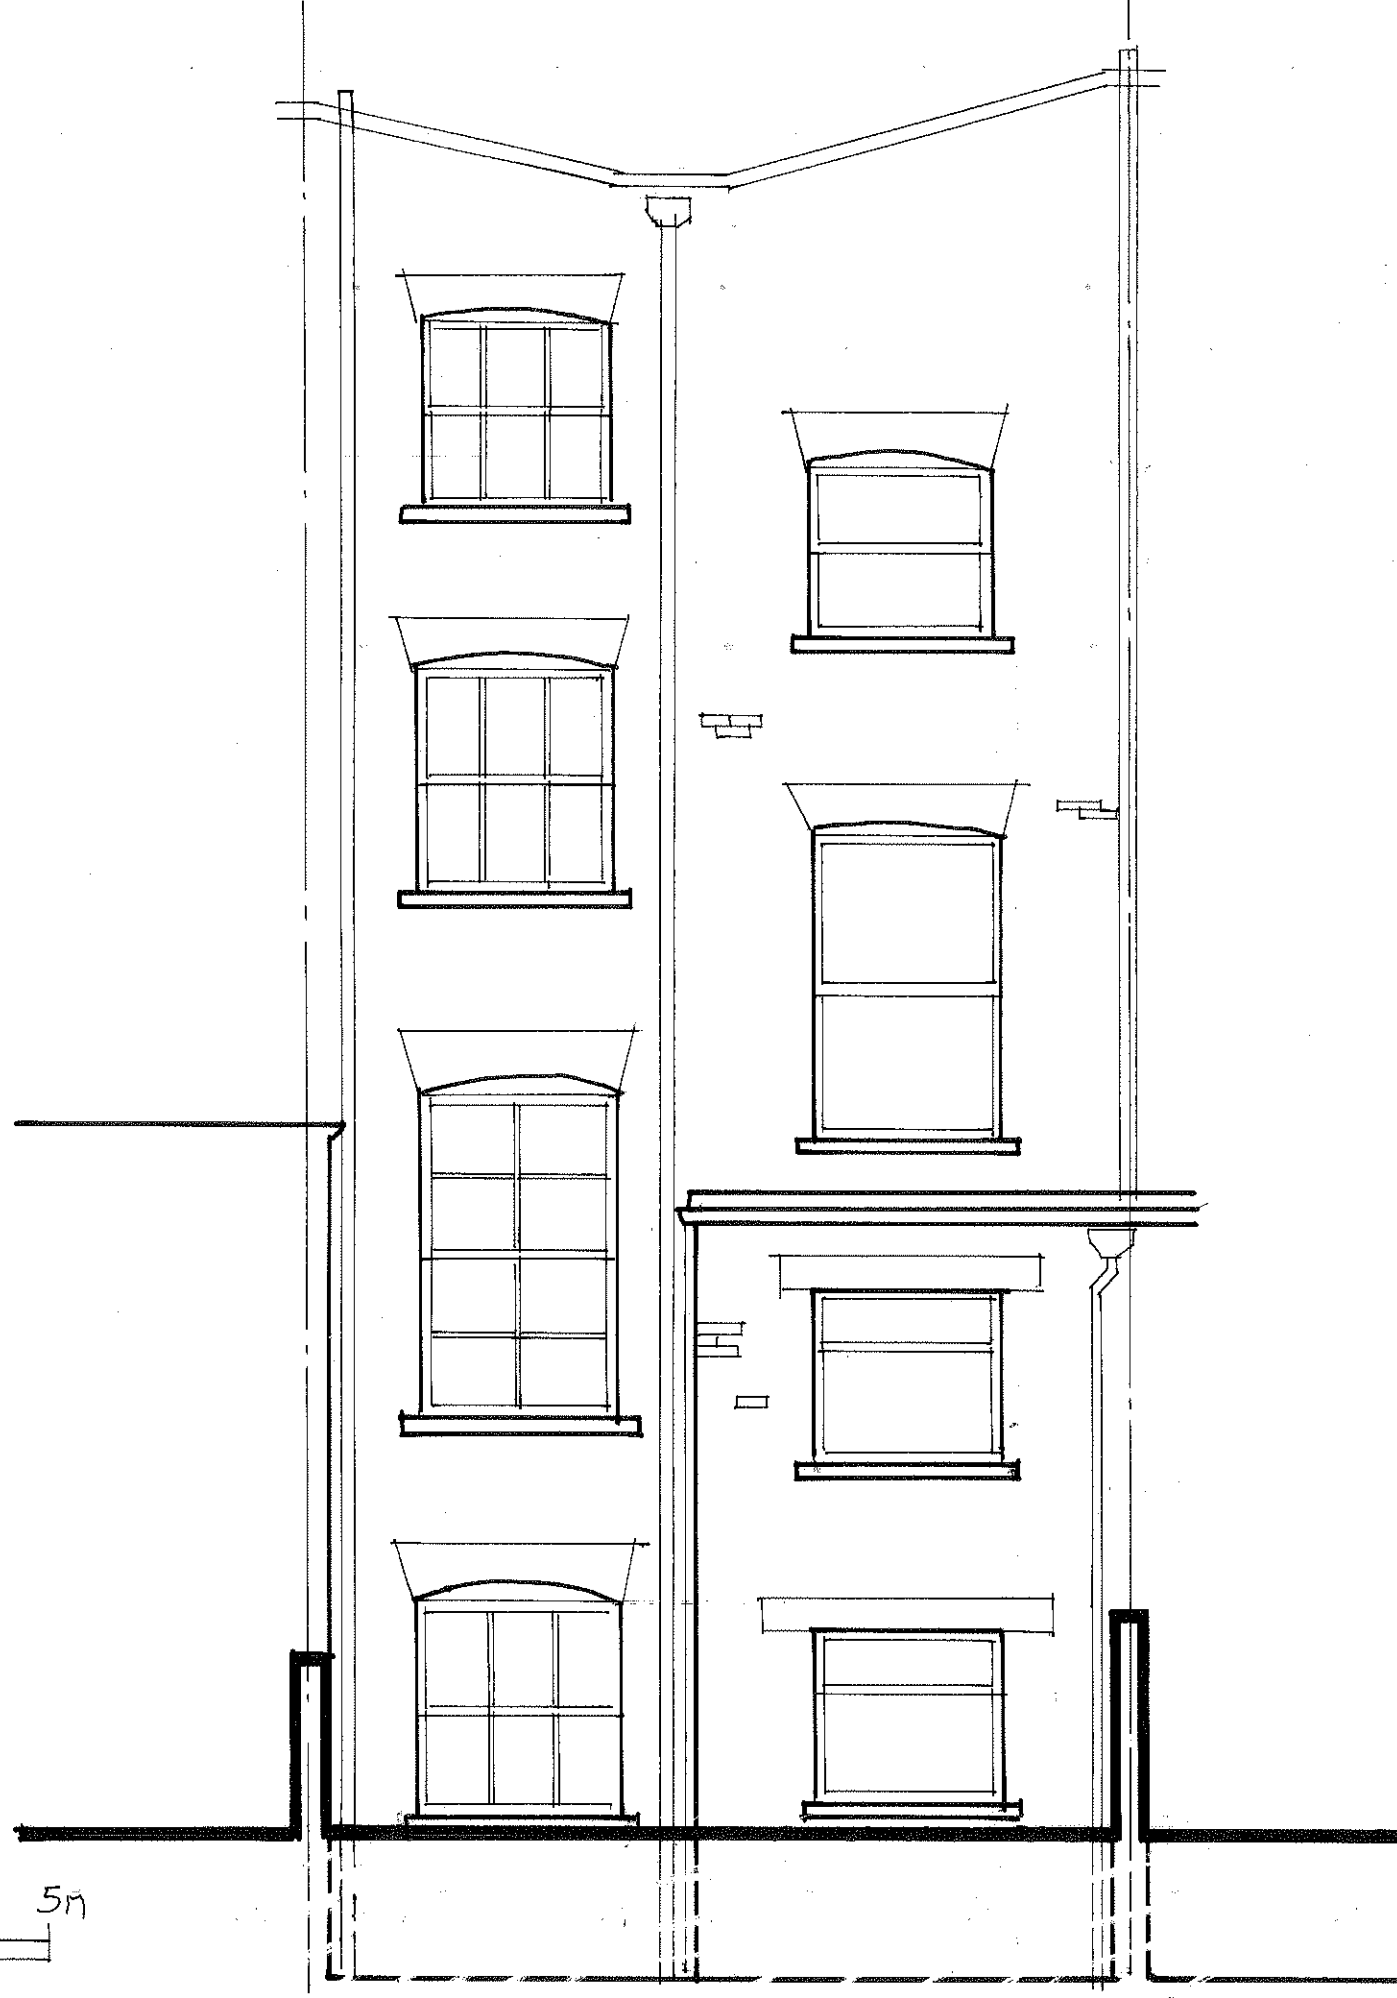 

archplan architects and property management 1 Millfield Place, Highgate, London N6 6JP Tel: 020 8341 5628 e-mail: archplan@hotmail.com		Date OCT 2015 Drawn by Checked by	Scale 1:50 At A3	Project 126 Regents Park Road LONDON NW1 8XL REAR ELEVATION AS EXISTING	Drawing no. RP/04 Copyright Archplan 2015
--	--	---	------------------------	---	--