

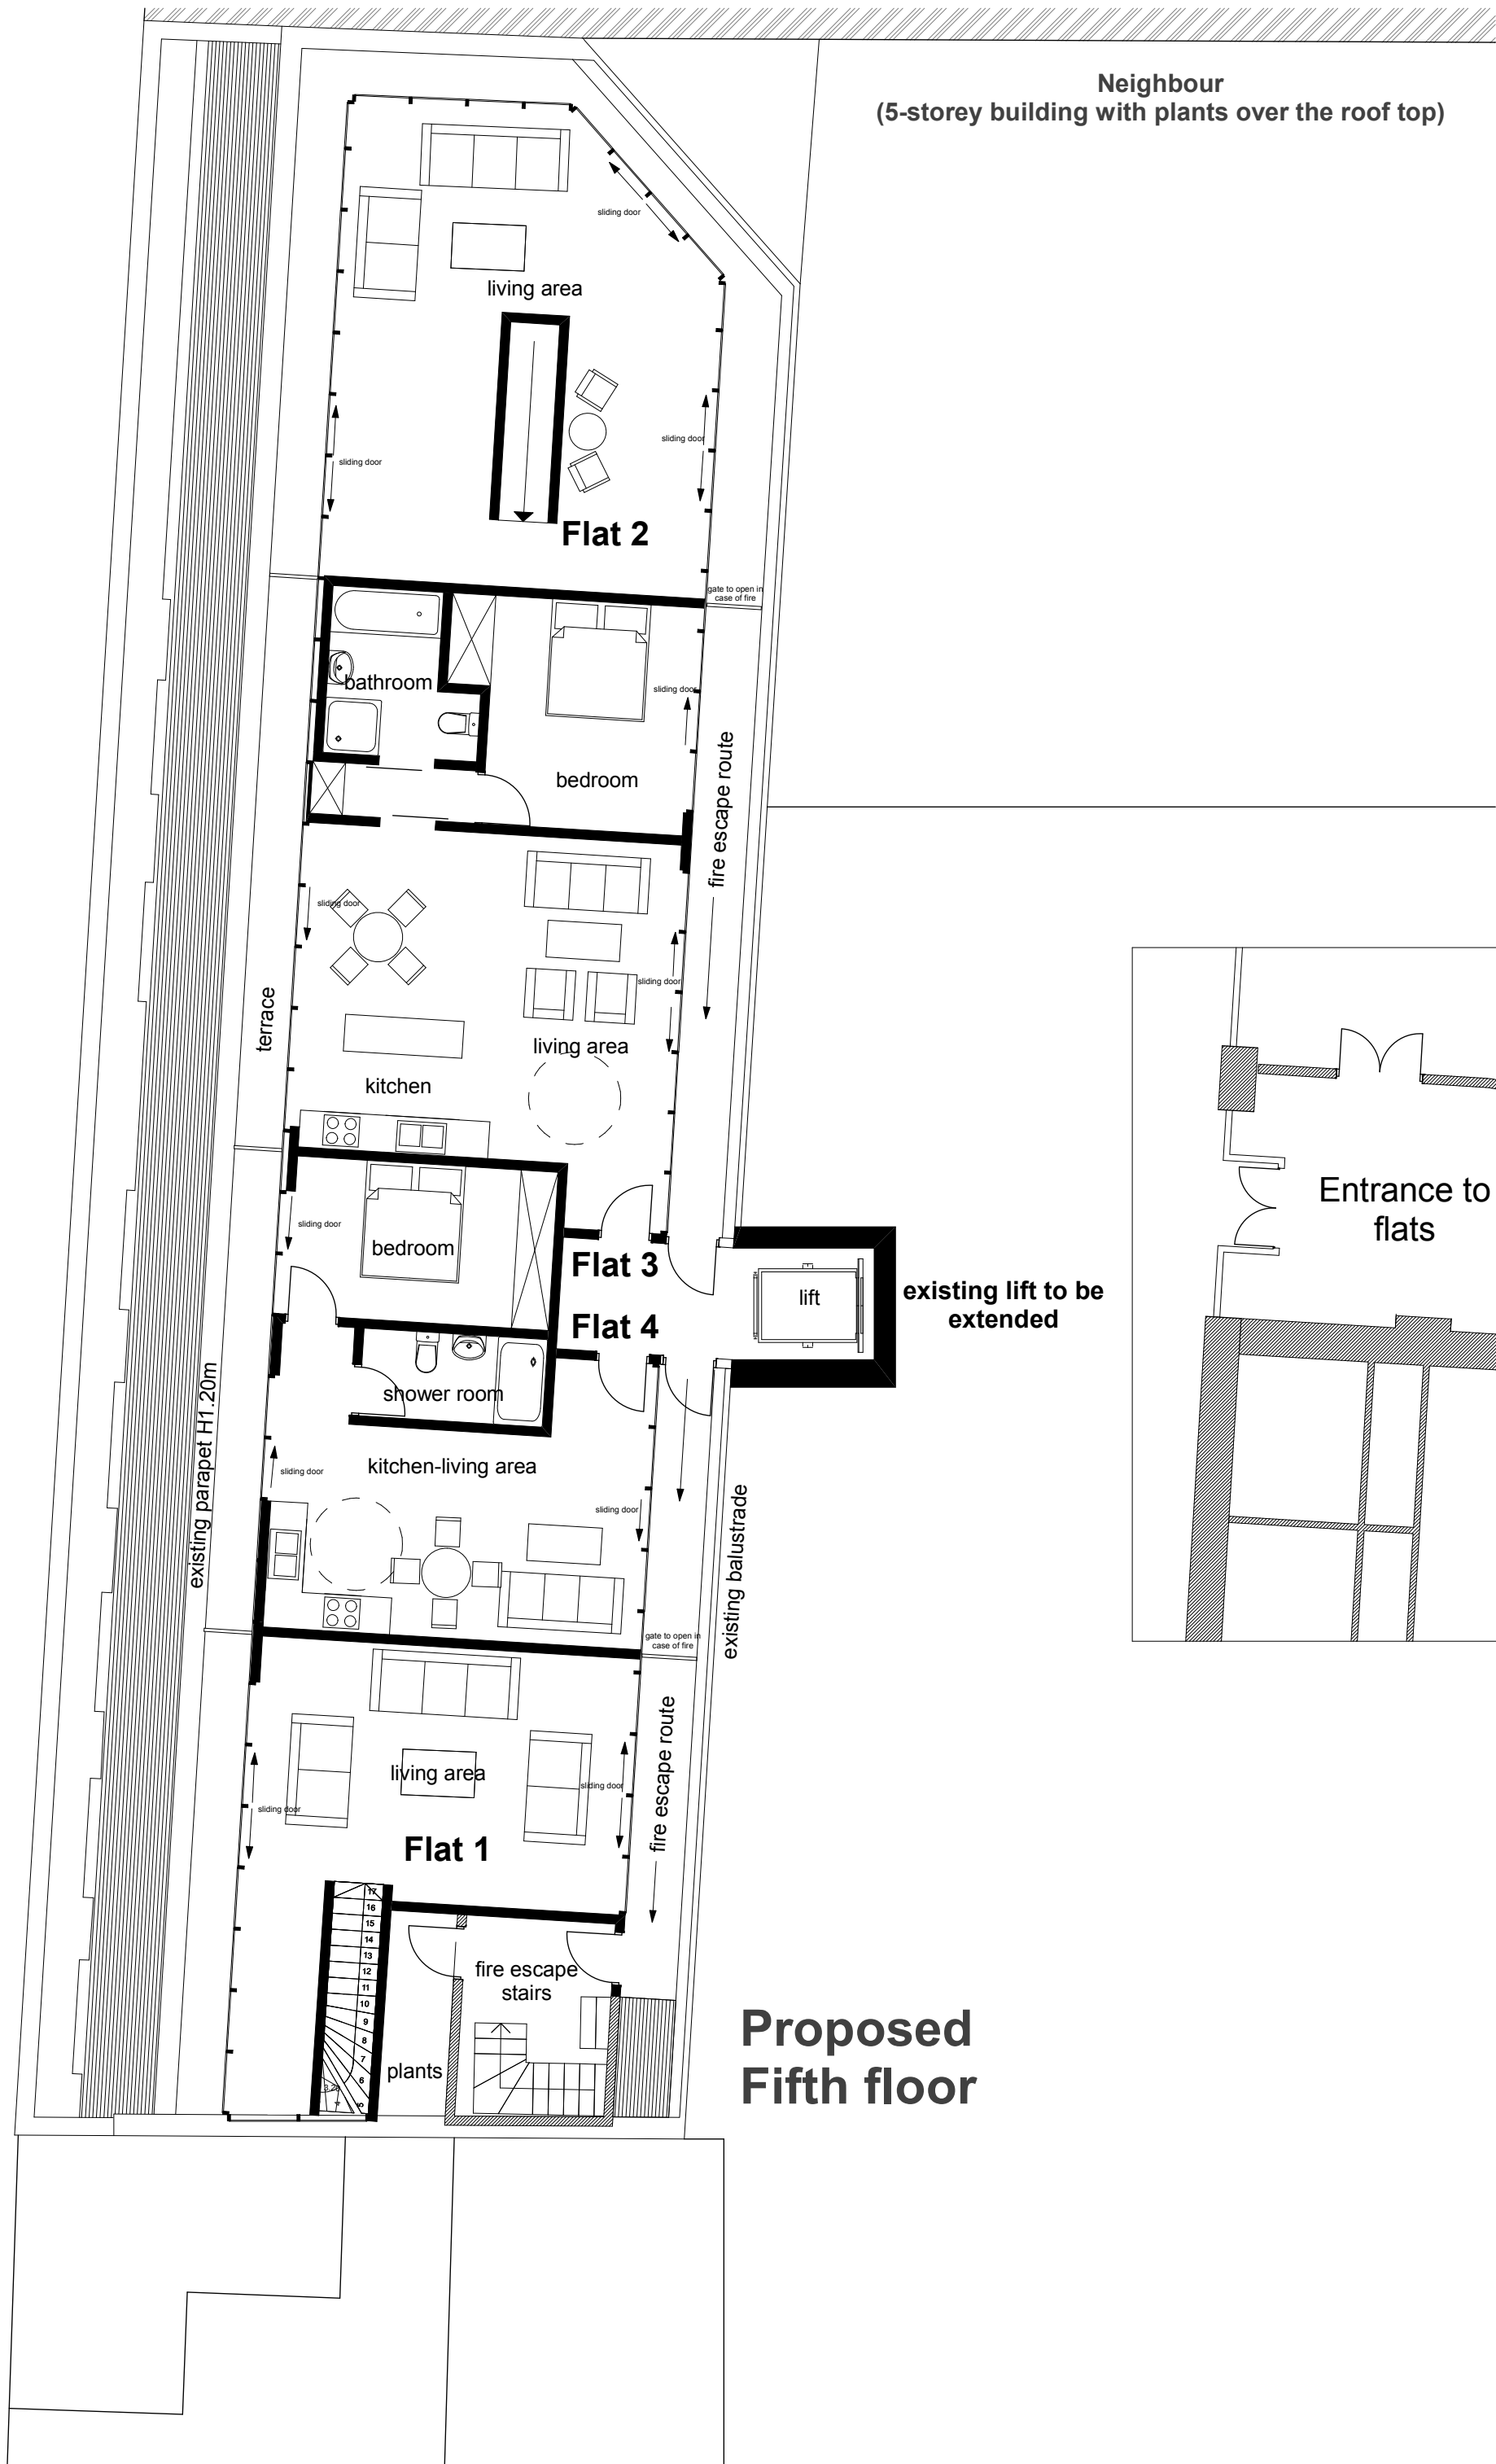
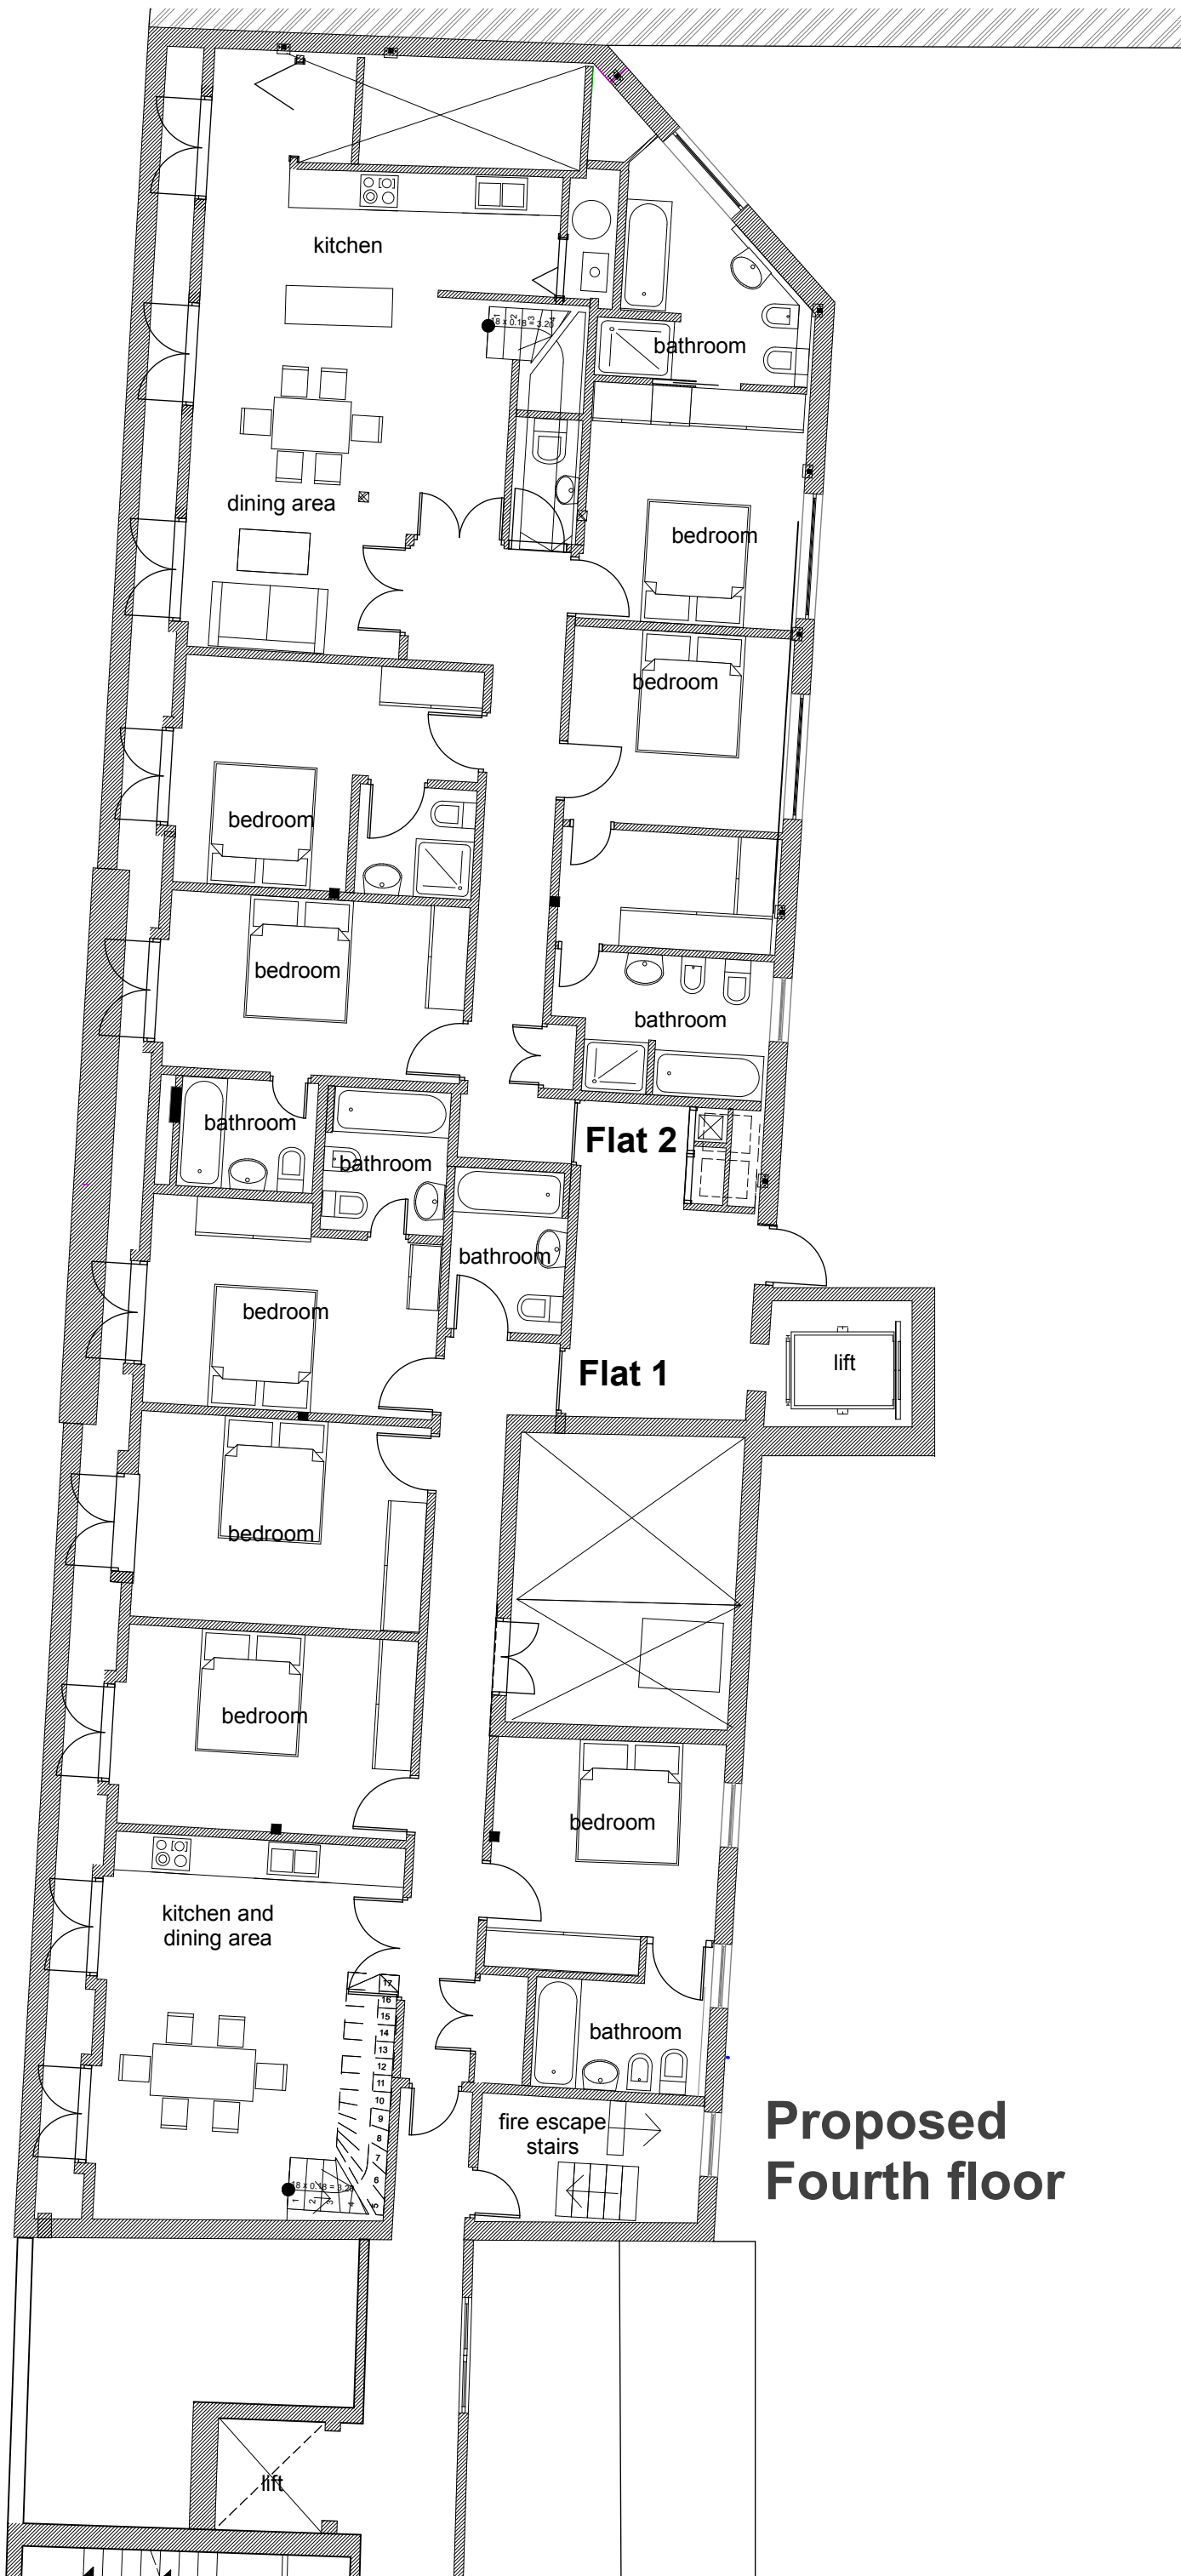
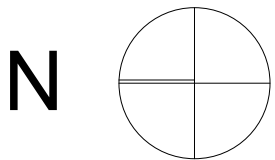


 

Neighbour
(5-storey building with plants over the roof top)

Proposed Ground floor

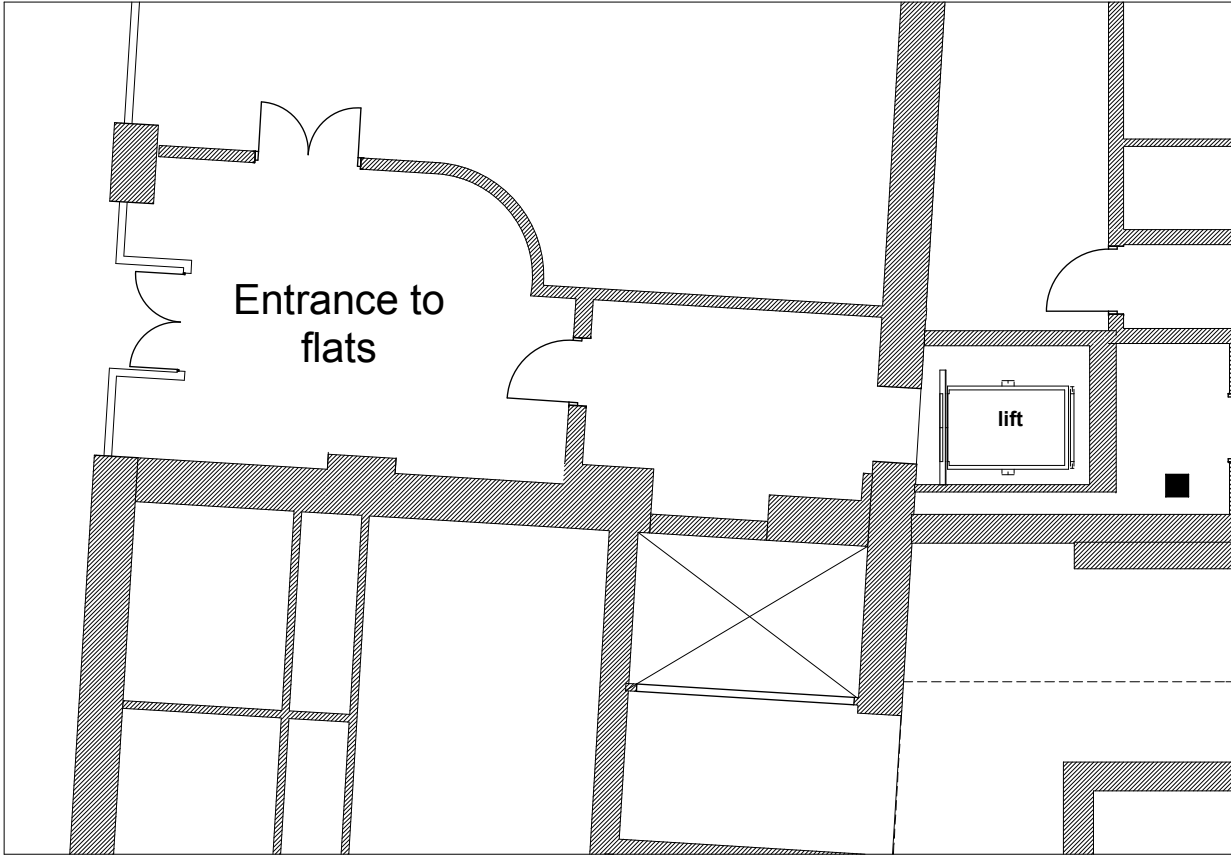

PROJECT	Extension over the existing roof terrace 10 Greenland Street Camden, London, NW1 0ND		
CLIENT	Concise Property Management 10 Greenland Street, London, NW1 0ND		
DRAWING TITLE	Proposed Fourth and fifth floor plans		
SCALE	1:100@A2		
DATE	14.12.2015		
DRAWN	HAPE		
DRAWING No.	05	REVISION	B