


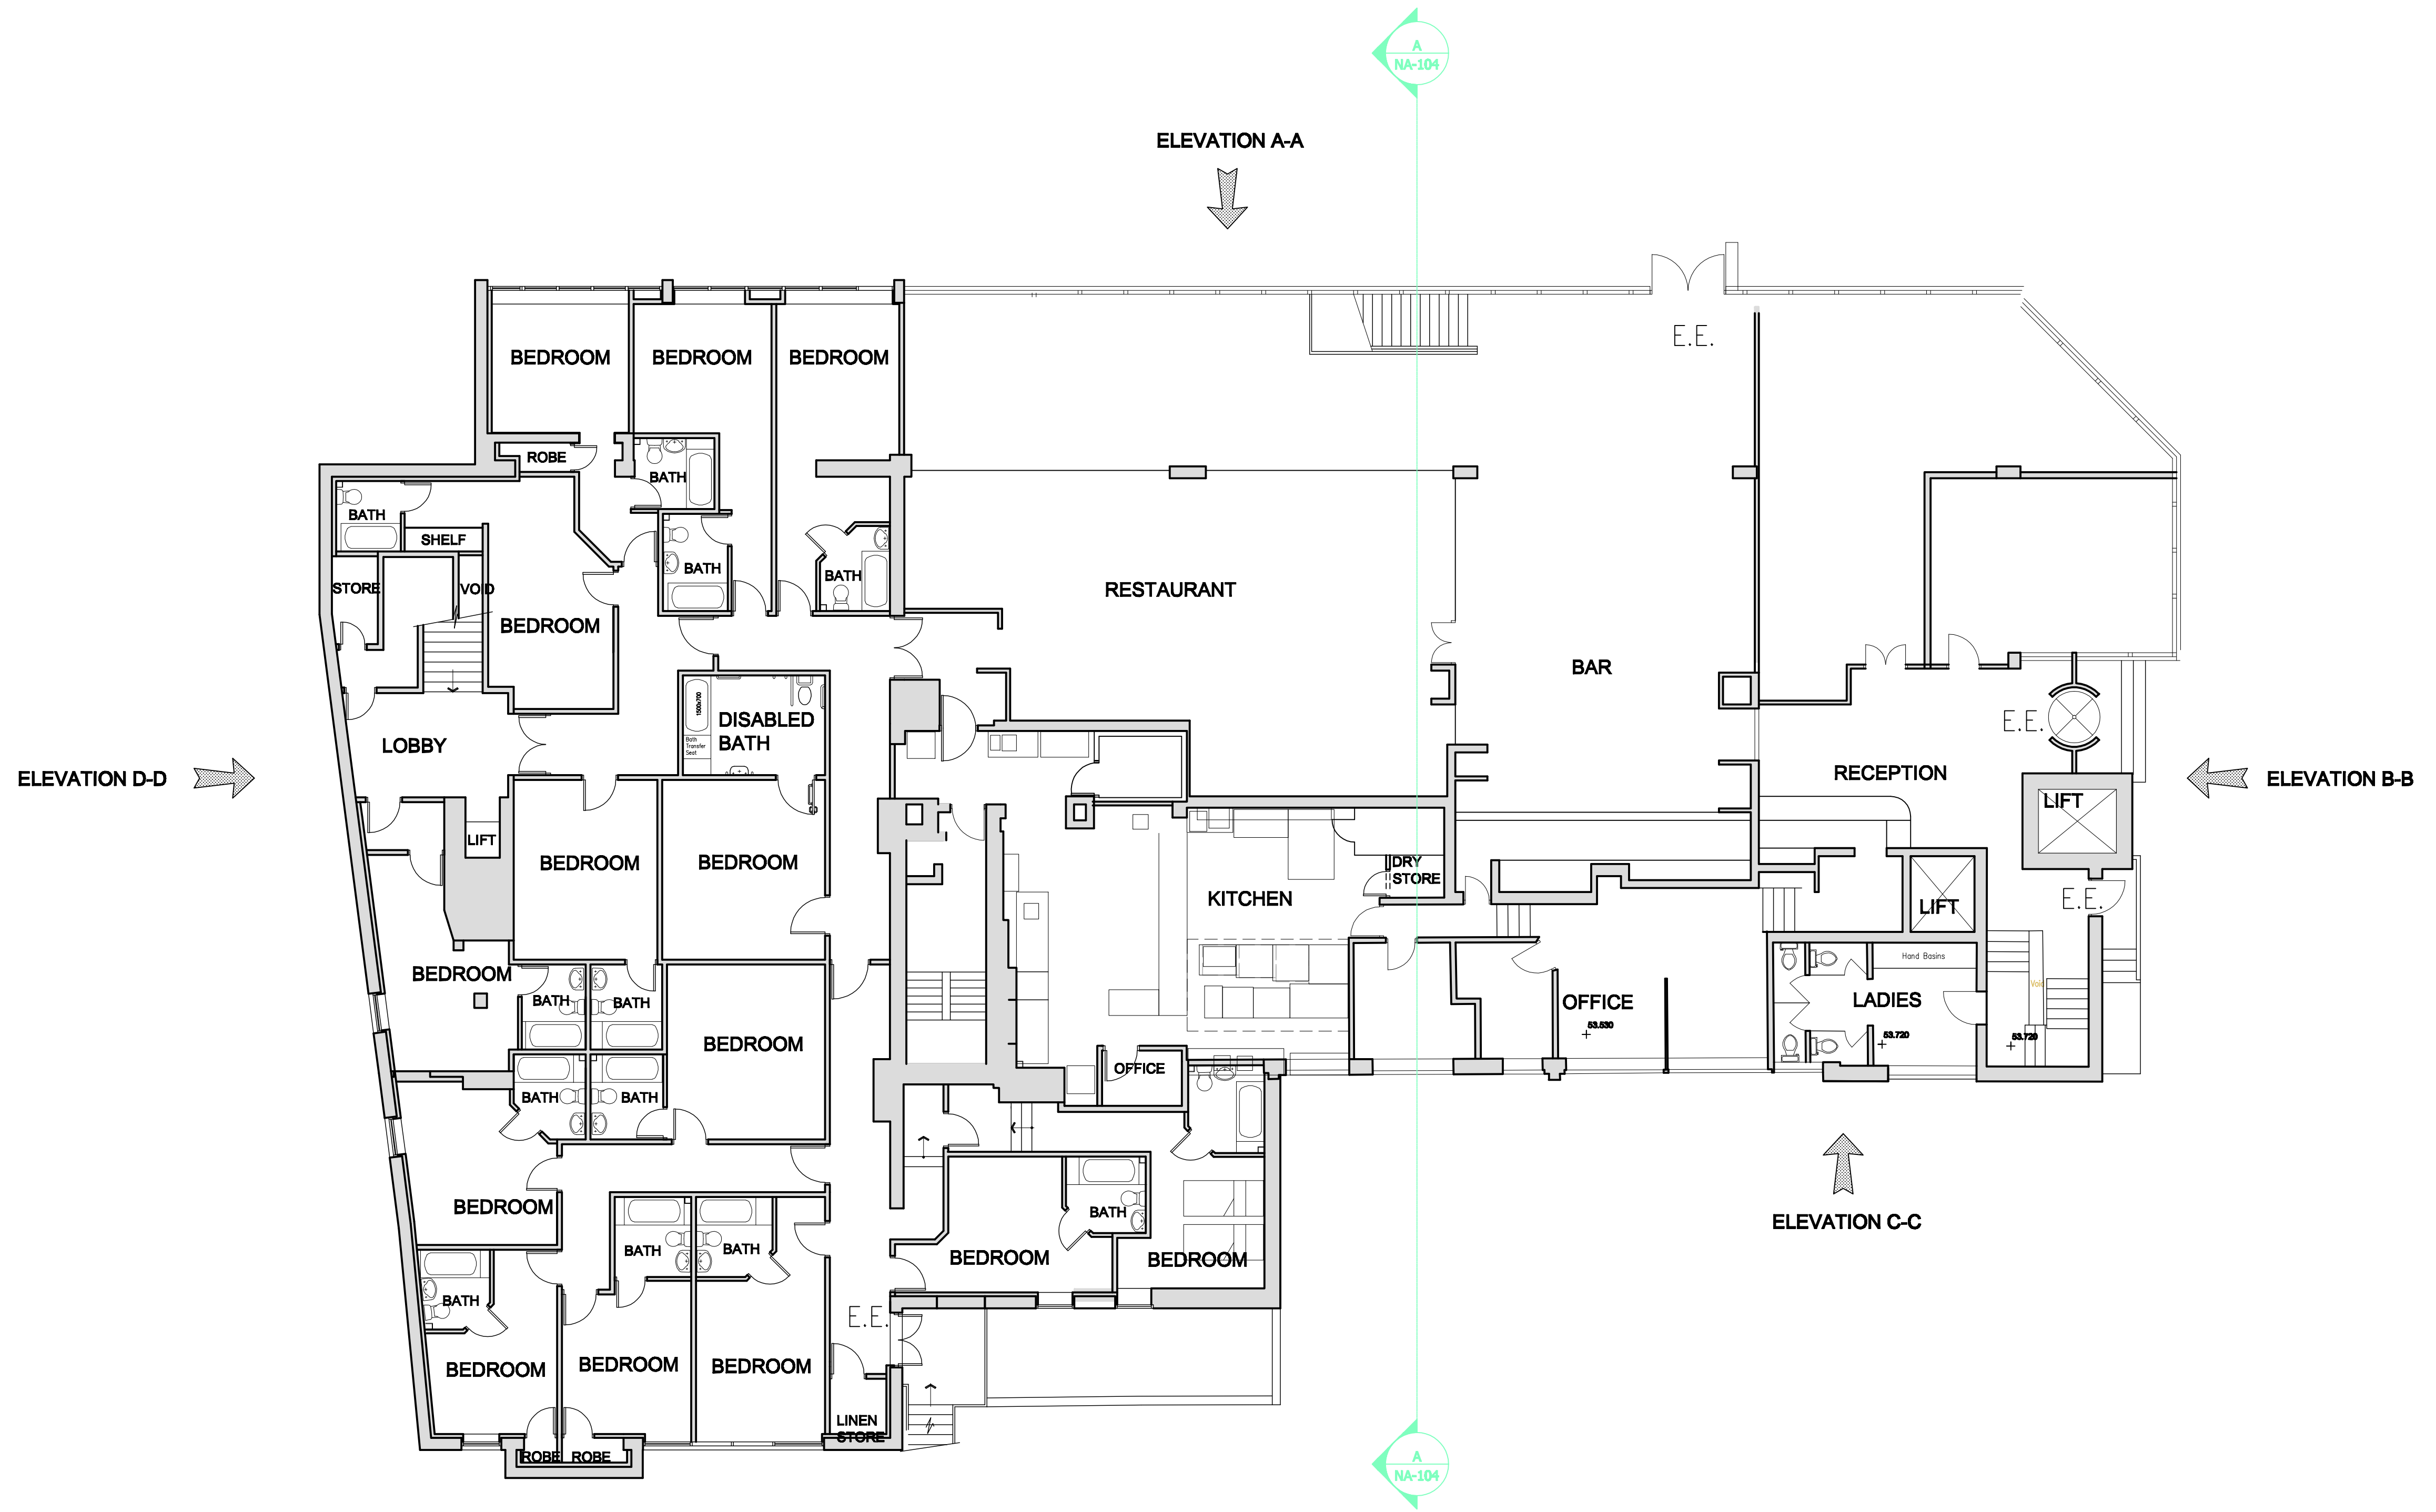

0 5m
Scale 1:100 @ A1

PRESTWICH DESIGN GROUP is a trading name of BRITANNIAHOTELS LTD.

Notes:-

ALL DIMENSIONS TO BE CHECKED ON SITE.
DISCREPANCIES MUST BE REPORTED TO PDG.
IF IN DOUBT - ASK.

Rev	Date	Description	By

Project	BRITANNIA HOTEL, HAMPSTEAD PRIMROSE HILL, LONDON NW3 3NA EXTENSION
Drawing title	GROUND FLOOR PLAN EXISTING

Drawn by	RAS	Date	MAY 2015	Status	PLANNING
Scale	1:100 @ A1	Drawing no.	P327-00-002	Revision	

PRESTWICH DESIGN GROUP
253 HALE ROAD, HALE, CHESHIRE, WA15 8RE Tel: 0161 904 8888 Fax: 0161 904 8331