


PRIMROSE HILL ROAD

E.E. = EMERGENCY ESCAPE

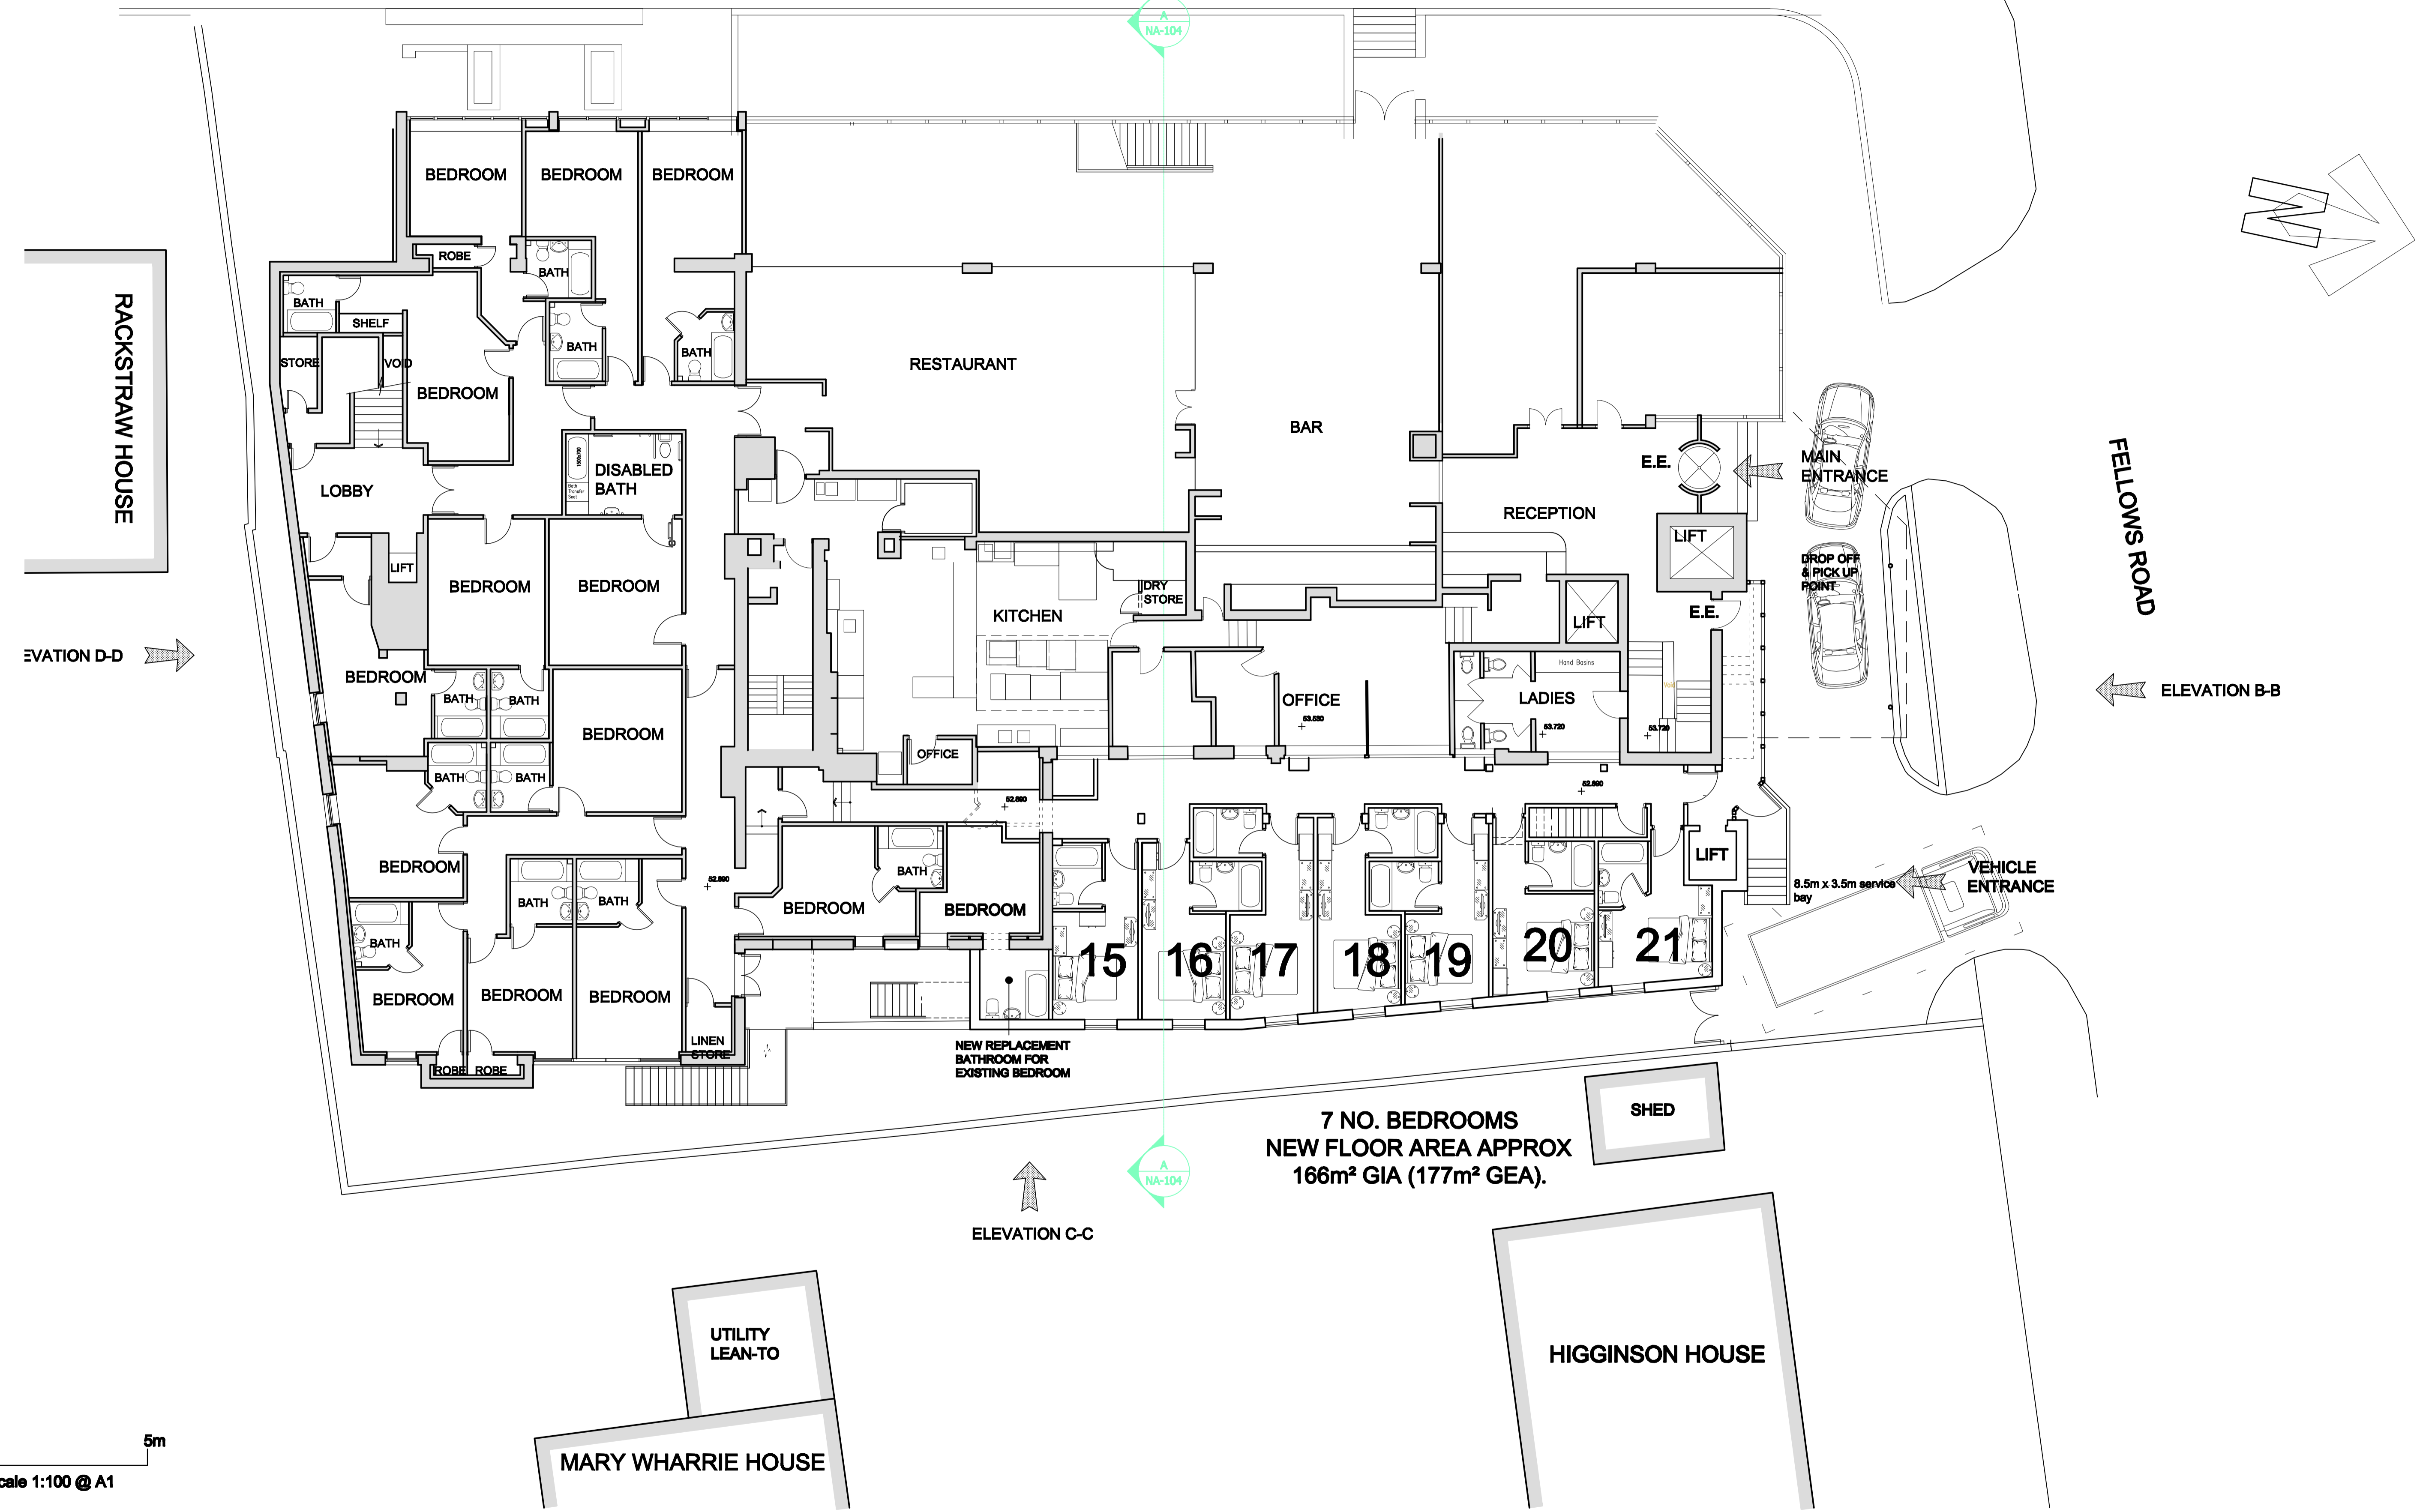

7 NO. BEDROOMS
NEW FLOOR AREA APPROX
166m² GIA (177m² GE).

PRESTWICH DESIGN GROUP is a trading name of BRITANNIAHOTELS LTD.

Notes:-
ALL DIMENSIONS TO BE CHECKED ON SITE.
DISCREPANCIES MUST BE REPORTED TO PDG.
IF IN DOUBT - ASK.

Rev	Date	Description	By

Project	BRITANNIA HOTEL, HAMPSTEAD PRIMROSE HILL, LONDON NW3 3NA EXTENSION
Drawing title	GROUND FLOOR PLAN PROPOSED LAYOUT

Drawn by	RAS	Date	DEC 2014	Status	PLANNING
Scale	1:100 @ A1	Drawing no.	P327-00-102	Revision	

PRESTWICH DESIGN GROUP

283 HALE ROAD, HALE, CHESHIRE, WA15 8RE
Tel: 0161 904 8888 Fax: 0161 904 8331