


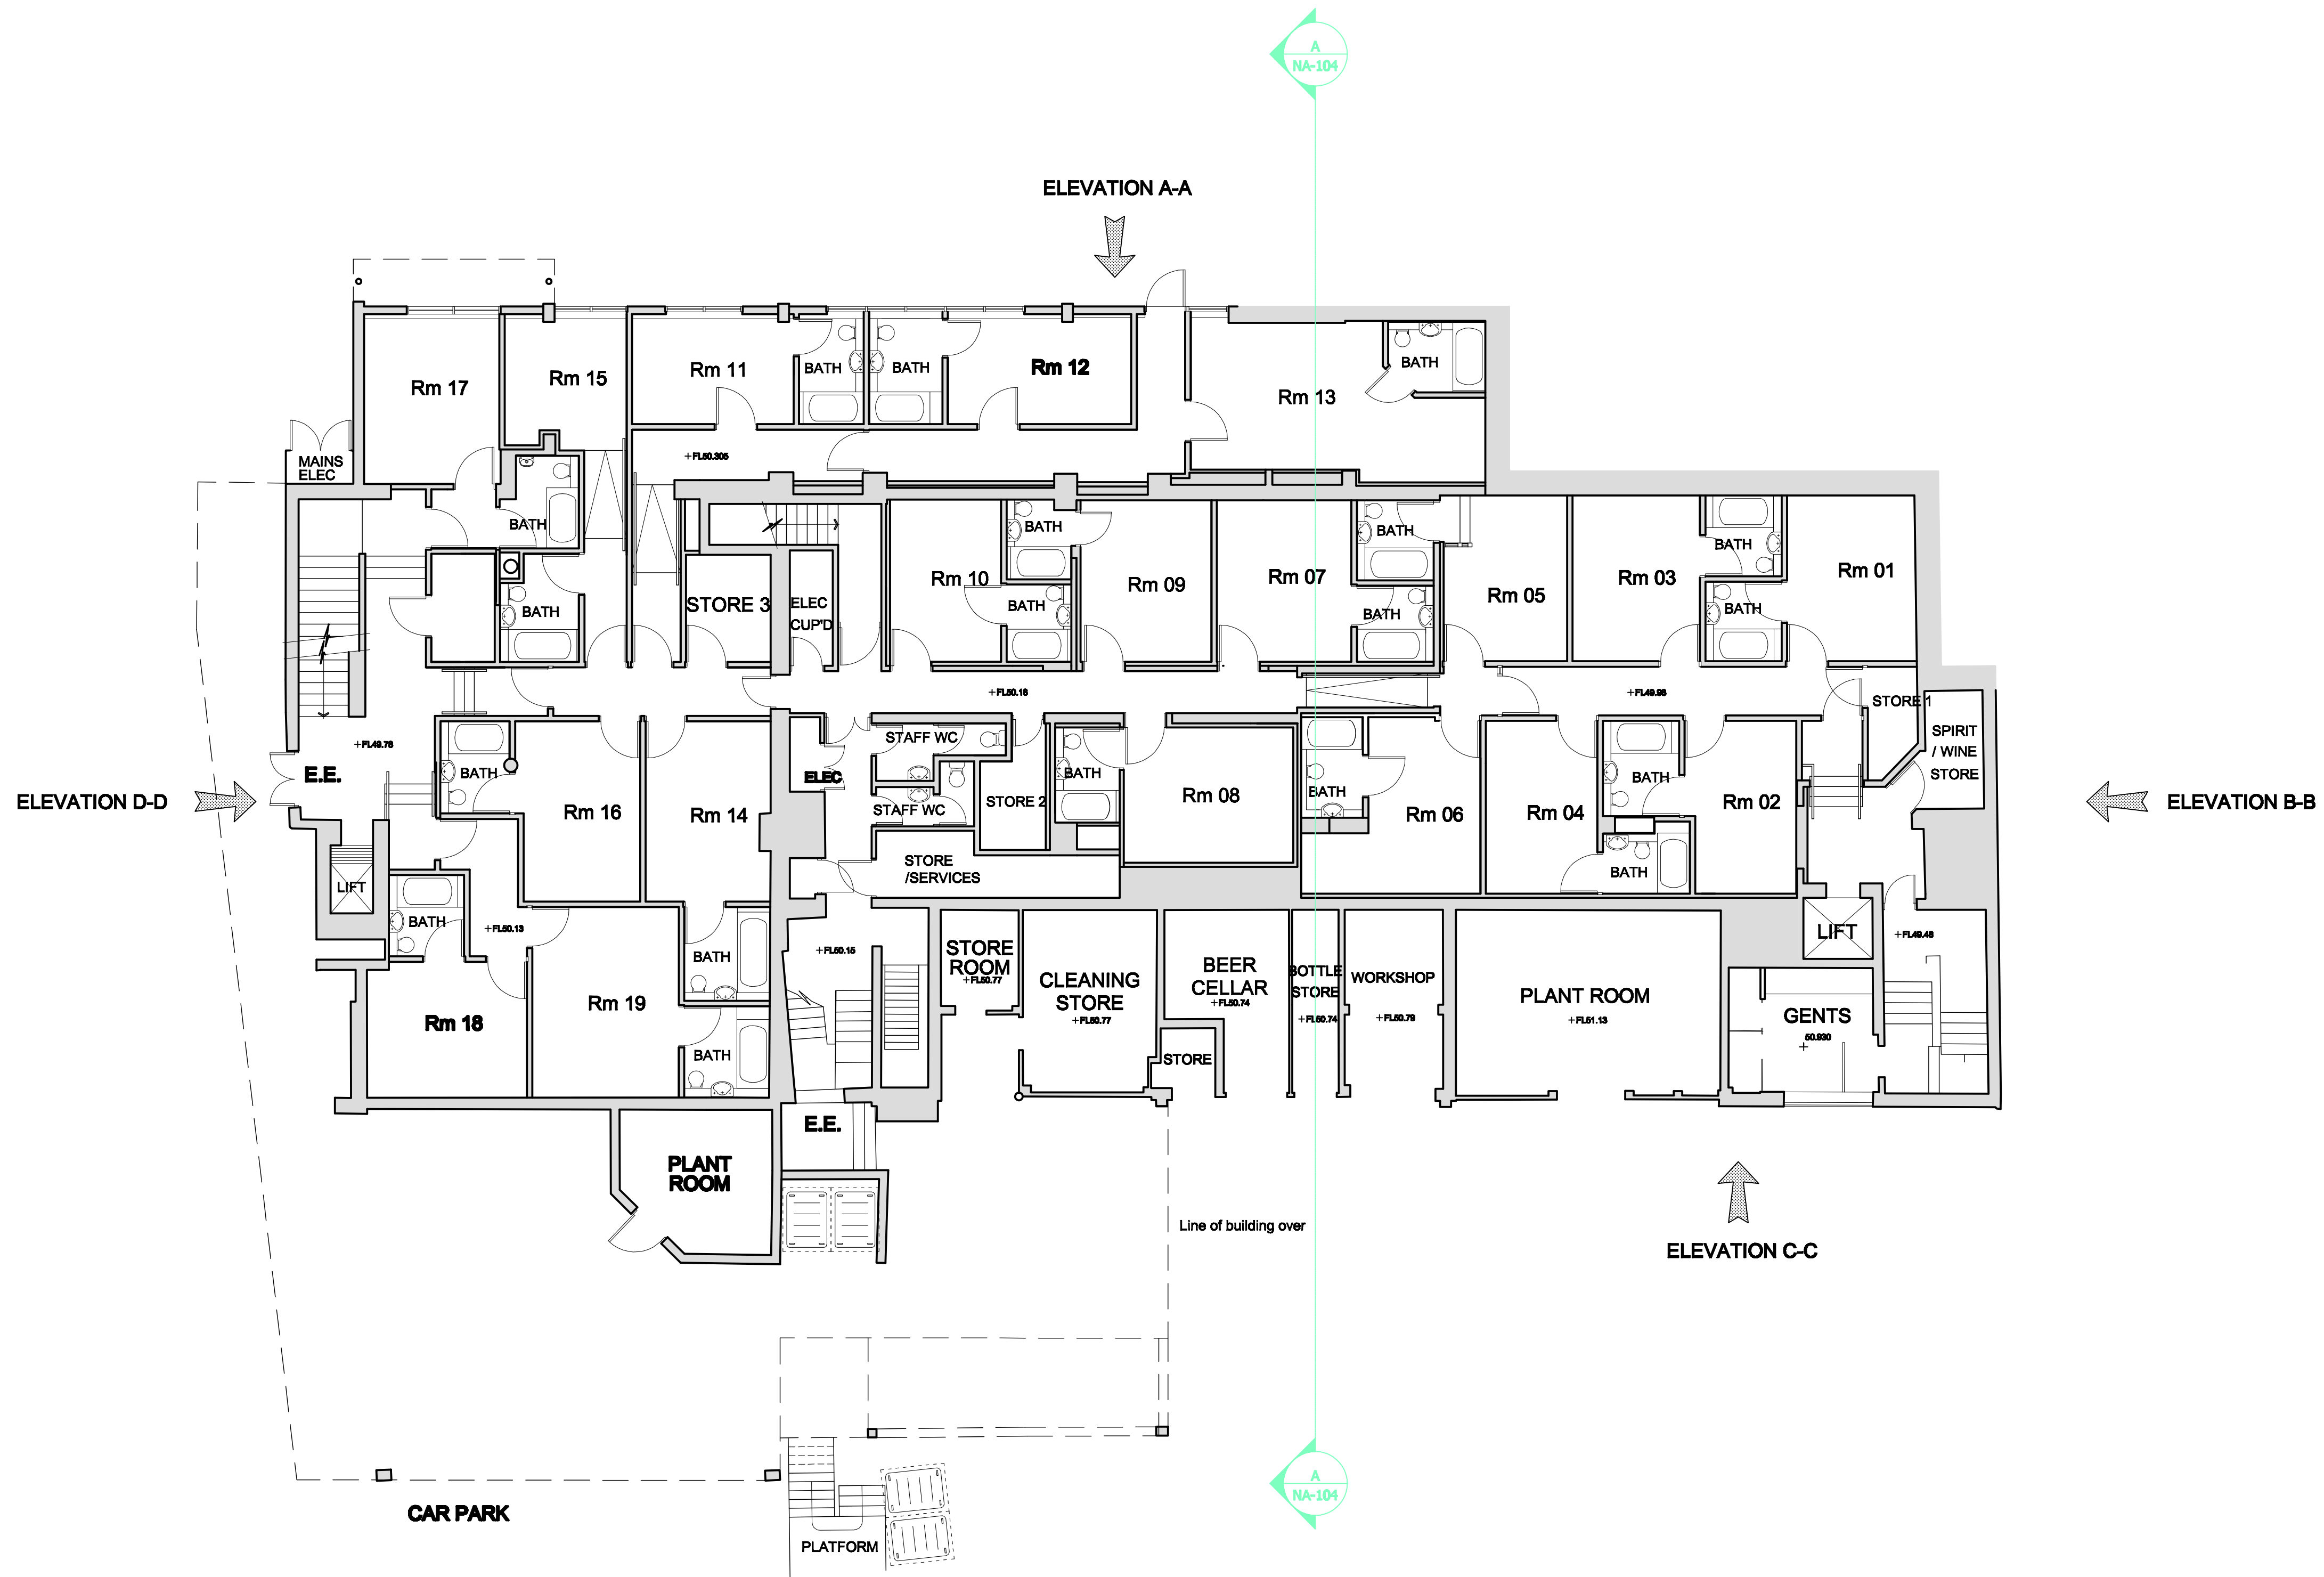

0 5m
Scale 1:100 @ A1

PRESTWICH DESIGN GROUP is a trading name of BRITANNIAHOTELS LTD.

Notes:-

ALL DIMENSIONS TO BE CHECKED ON SITE.
DISCREPANCIES MUST BE REPORTED TO PDG.
IF IN DOUBT - ASK.

Project
BRITANNIA HOTEL, HAMPSTEAD
PRIMROSE HILL, LONDON NW3 3NA
EXTENSION

Drawing title
LOWER GROUND FLOOR PLAN
EXISTING

Drawn by

RAS

Date

MAY 2015

Status

PLANNING

Scale

1:100 @ A1

Drawing no.

P327-B1-002

Revision

**PRESTWICH
DESIGN
GROUP**

253 HALE ROAD, HALE, CHESHIRE, WA15 8RE
Tel: 0161 904 8888 Fax: 0161 904 8331

Rev	Date	Description	By
-----	------	-------------	----