


© Copyright:  
This drawing is the property of Jonathan Tuckey Design Ltd. Copyright and intellectual property of all information shown is reserved by them. The drawing is issued on the condition that it is not copied either wholly, or in part, without written consent from Jonathan Tuckey Design Ltd. Drawings not to be scaled. Contractor to work to figurative dimensions only. All dimensions to be checked on site before commencement of work or shop drawings. This drawing is to be read in conjunction with the specification when issued.

Legend.


**Notes:** Items indicated in blue are dealt under the full planning application (PP-04694825), therefore do not seek approval from the consent to display advertisement application.




Proposed East Elevation

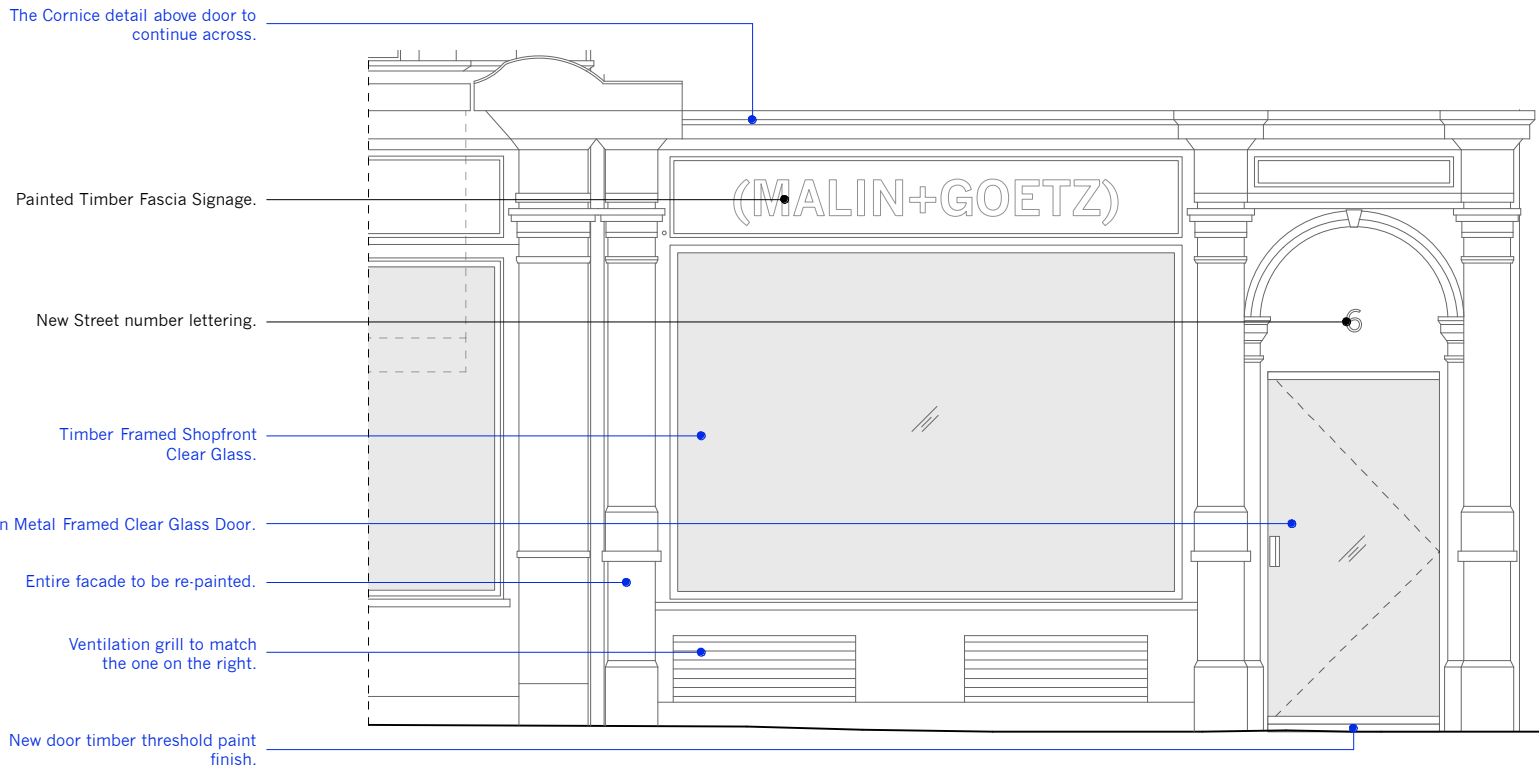

Proposed East Elevation - 1:50

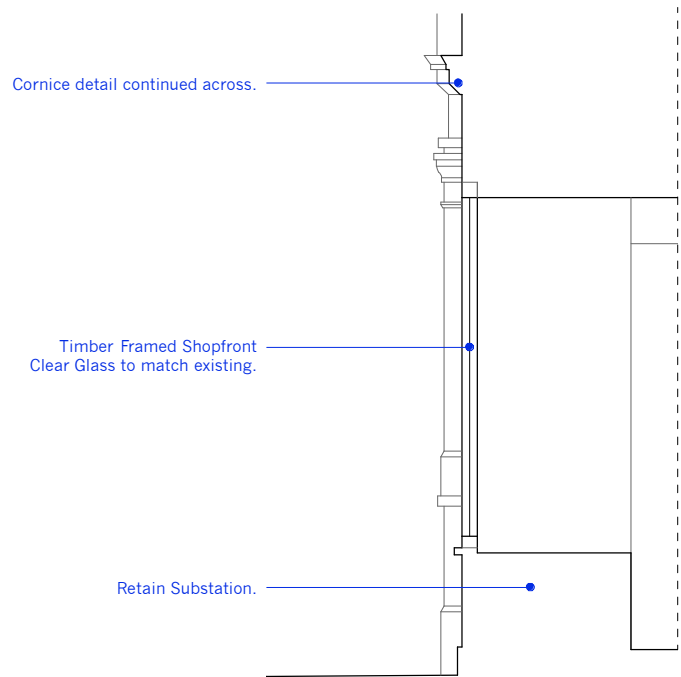

Proposed Section A - 1:50

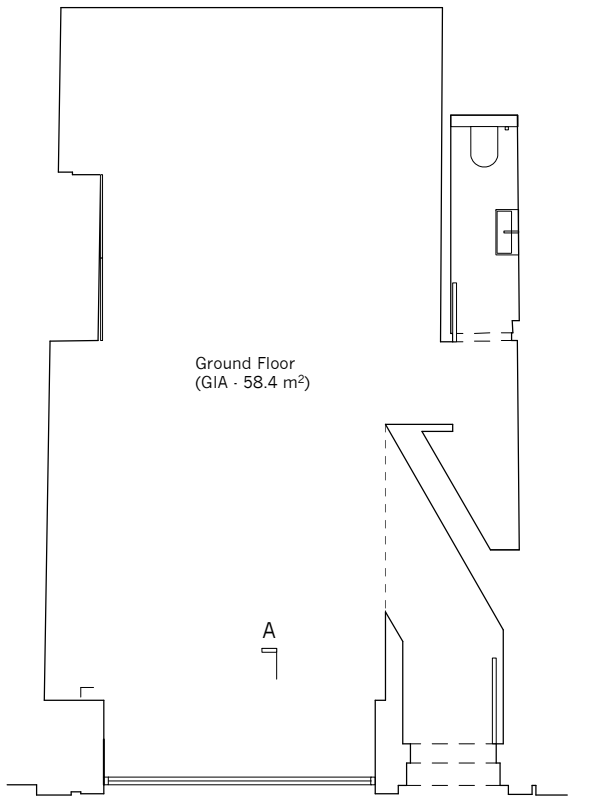


Proposed Ground Floor



North

Proposed Elevations and Plan


A3 Paper Scale:

 

Drawing Scale 1:100:



Drawing Scale 1:50:

 

10m

5m

| Rev.   | Notes.                                 | Date.      |
|--|--|------------|
| Jonathan Tuckey Design   |  |            |
| Tel +44 (0)20 8960 1909<br>studio@jonathantuckey.com<br>44 Pall Mall Deposit<br>124 Barby Road<br>London W10 6BL<br>www.jonathantuckey.com |  |            |
| Project  | Malin+Goetz<br>6 Monmouth St, WC2H 9HB |            |
| Title  | Proposed Elevations and Plan           |            |
| Scale at A3  | Drawn by.                              | Date.      |
| 1:100  | AM                                     | 12.01.2016 |
| Job No.  | Drawing No.                            | Rev:       |
| 0176   | JTD_0176_02_006                        | /          |
| Scale 0 500 1000 1500 2000   |  |            |
| PLANNING   |  |            |