



GROUND FLOOR PLAN

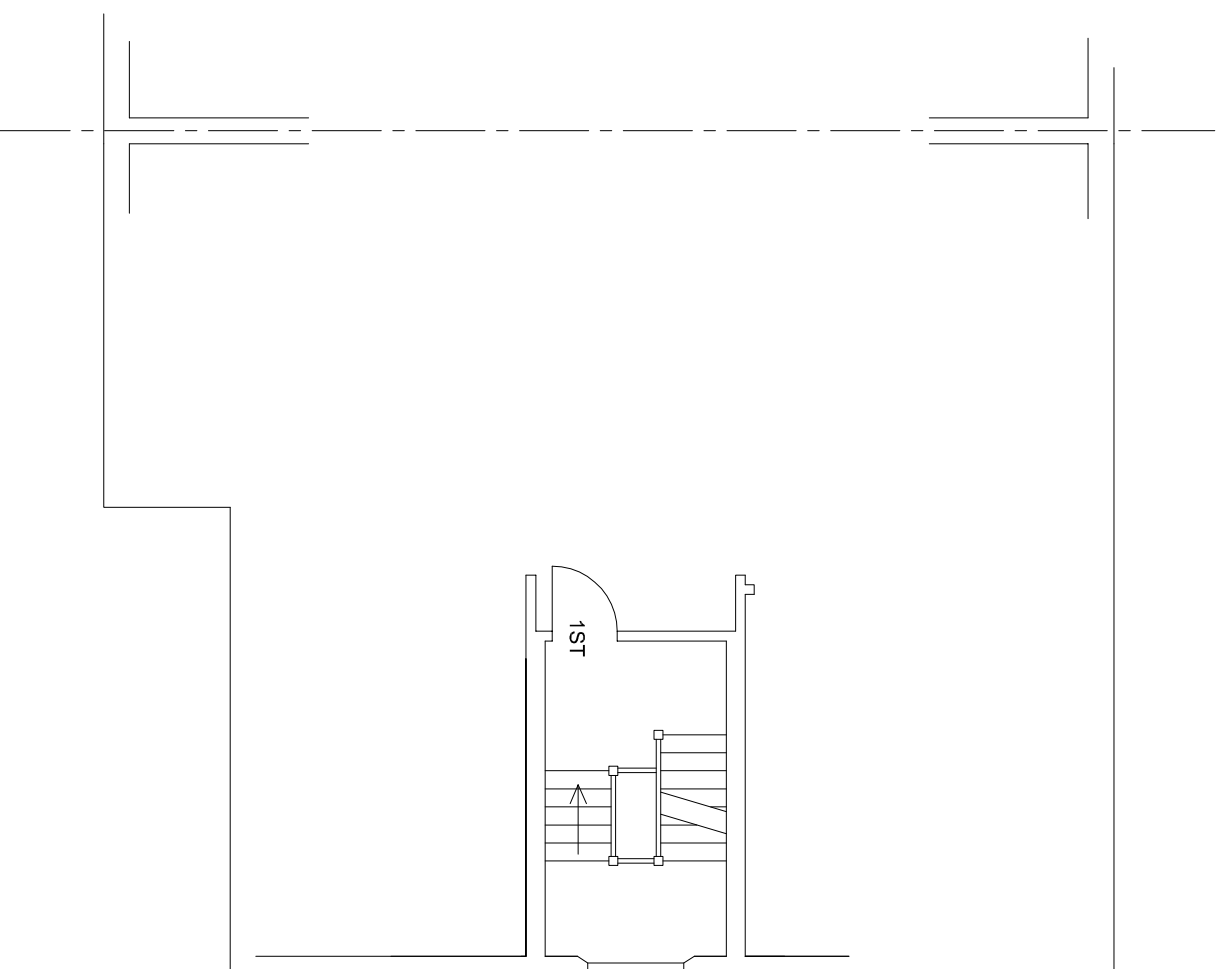

FIRST FLOOR PLAN

 

TITLE SURVEY DRAWINGS

ADDRESS 103 CANFIELD GARDENS  
LONDON, NW6

CLIENT

SCALE 1:100 @ A3

DRAWING NO. 151019/02

DATE OCT 2015  
REV.

