


The copyright of this drawing is the property of
 SHAUN KNIGHT ARCHITECTURE LIMITED
 and may not be reproduced in any form without
 prior written consent.

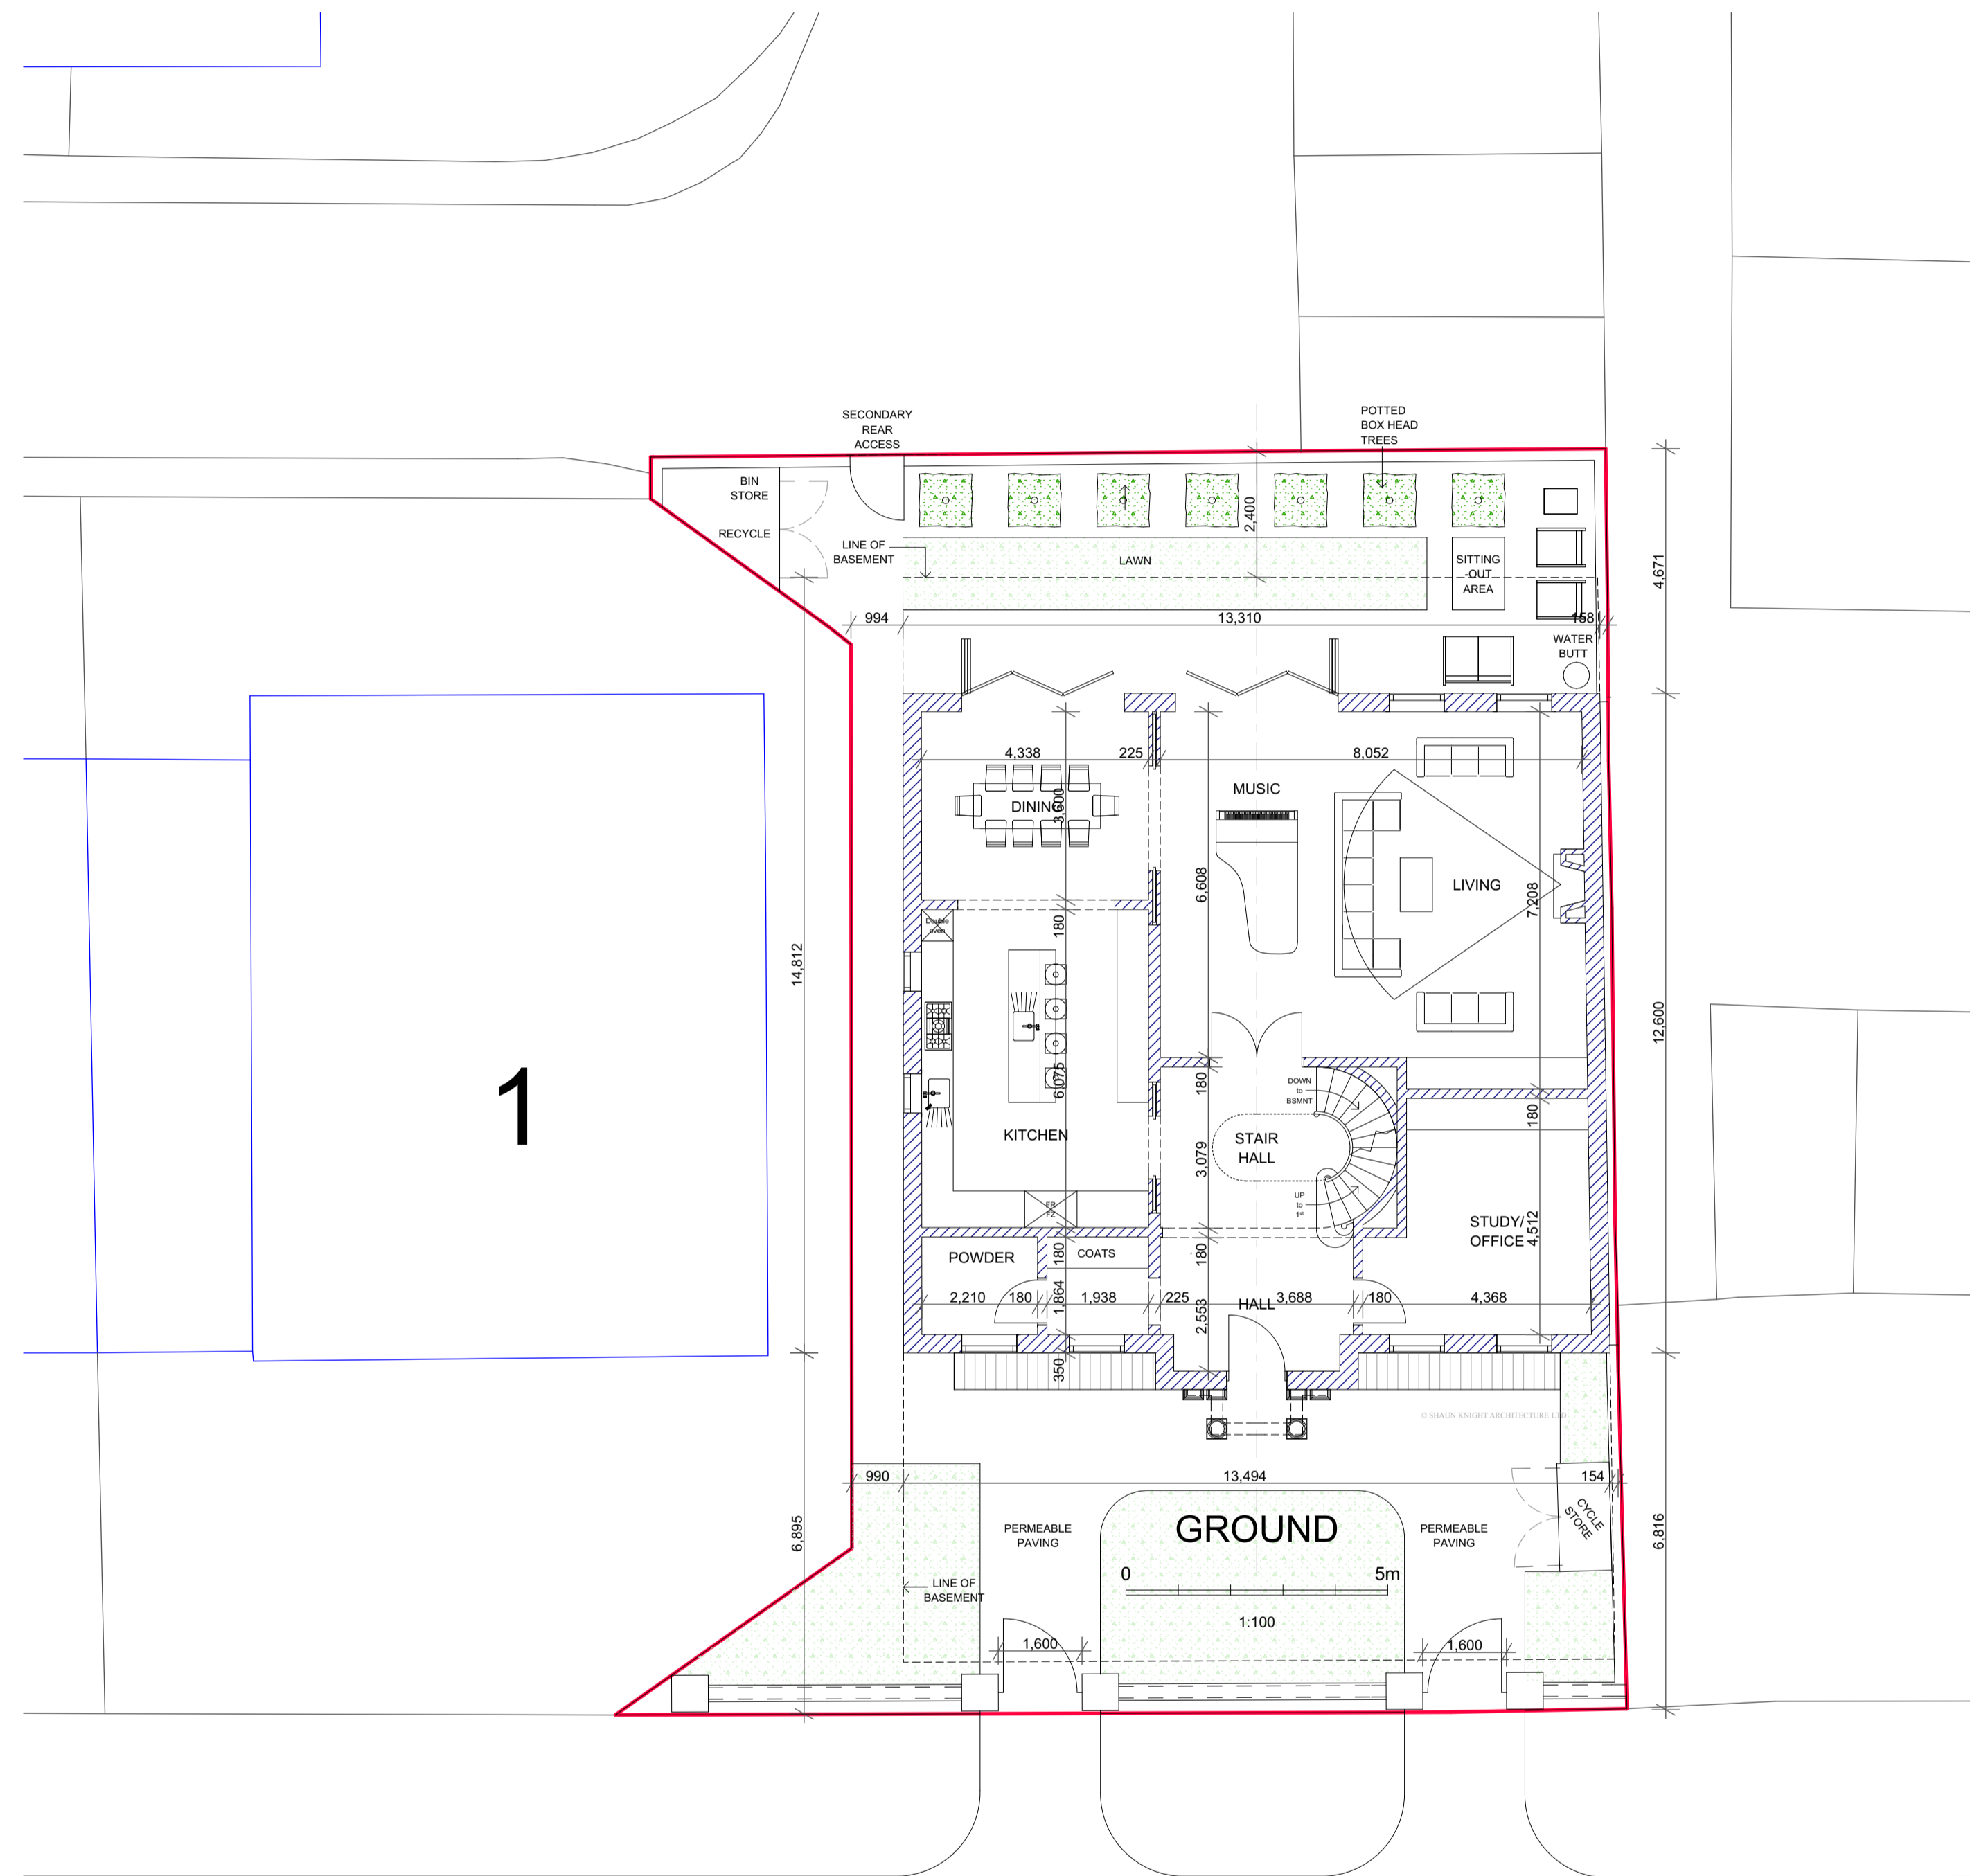

PROPOSED SITE PLAN

Rev B 08-10-2015 Front step removed.
 Rev C 05-01-2016 Entrance gates amended.
 Rev D 13-01-2016 Basement reduced.



SHAUN KNIGHT
 ARCHITECTURE

40 FALCON ROAD, HAMPTON
 TW12 2RA
 07824 815 258M
 0208 287 0596T
 E:skarchitecture@hotmail.co.uk
 W:shaunknightarchitecture.com

PROJECT: LAND ADJACENT
 1 ST JOHN'S WOOD PARK

TITLE : PROPOSED
 SITE PLAN

Date: AUGUST 2015

Scale: 1:100 Drawn: SDK

DRAWING NUMBER: 002D