



PART GROUND FLOOR PLAN (EXISTING)

 


 <b>ALITEX™</b> GREENHOUSES AND CONSERVATORIES		TITLE		REV
		Conservatory planning drawings		
DRAWN		DATE	SCALE	DWG NO.
M.G		Aug 2015	1:50	001-Bal
CHECKED		CHECKED	CUSTOMER / ORDER No.	
		Mr. R. Balyuzi/21279		

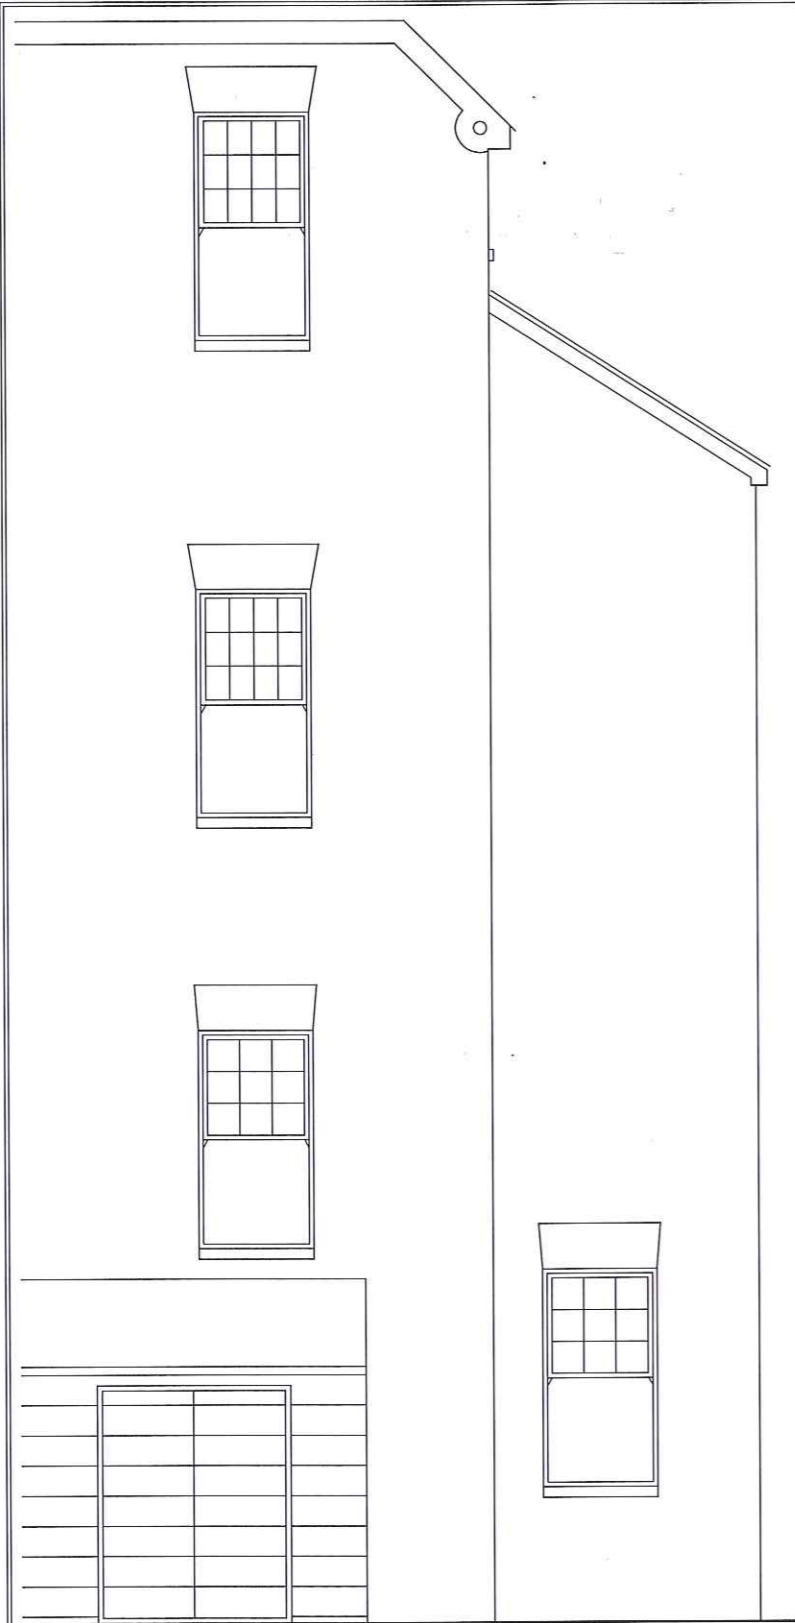


PART SOUTH-WEST ELEVATION (EXISTING)



PART SOUTH-EAST ELEVATION (EXISTING)

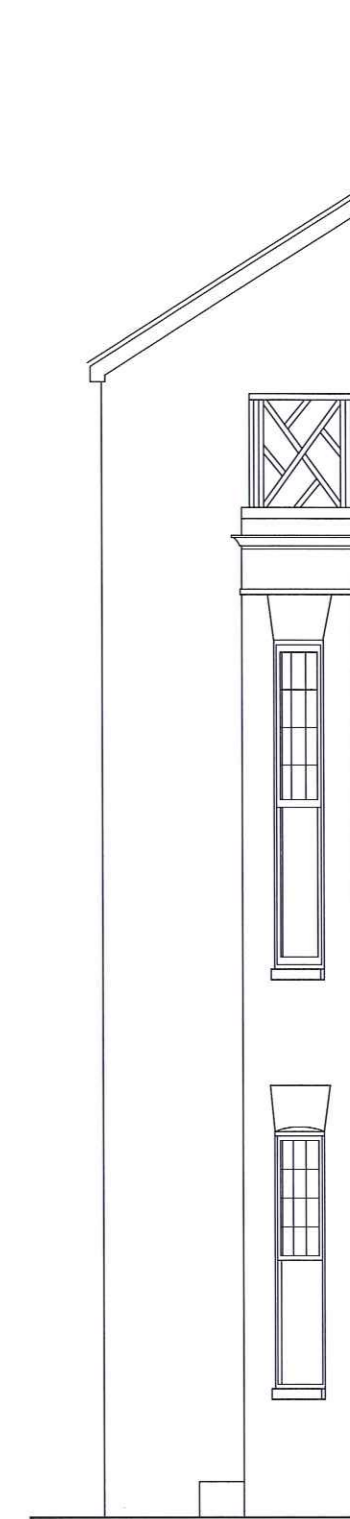

PART NORTH-EAST ELEVATION (EXISTING)

 

 <b>ALITEX™</b> GREENHOUSES AND CONSERVATORIES		TITLE		REV
		Conservatory planning drawings		
DRAWN		SCALE	DWG NO.	
M.G	DATE Aug 2015	1:50	002-Bal	
CHECKED	CHECKED	CUSTOMER / ORDER No.		
		Mr. R. Balyuzi/21279		