


Do not scale from this drawing.

Panel Description	Date	By
A - Sanction amended	24/11/15	APC




Existing Elevation @ 1:50 @ A1

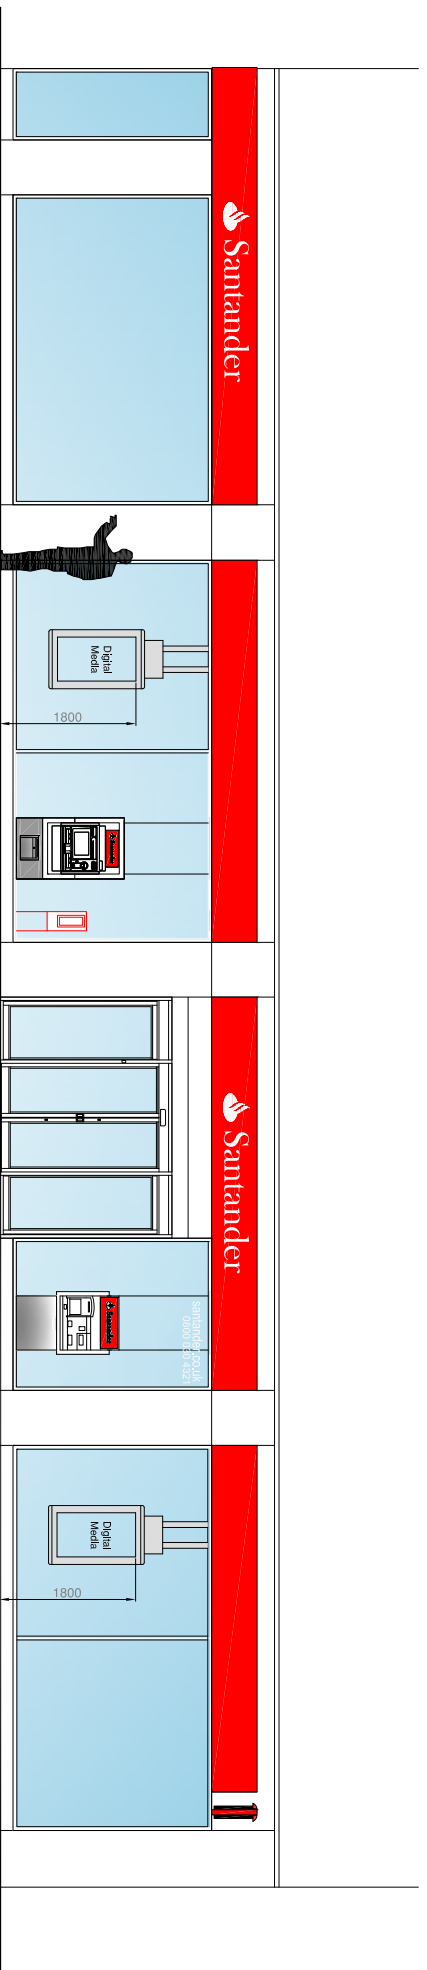


Proposed Elevation @ 1:50 @ A1




Block Plan @ 1:500 @ A1

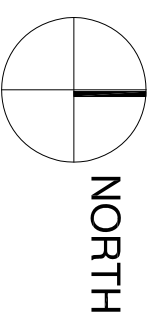

NORTH

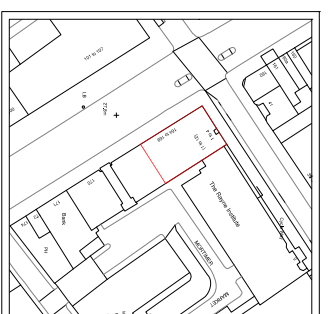

SITE PLAN @ 1:1250 @ A1

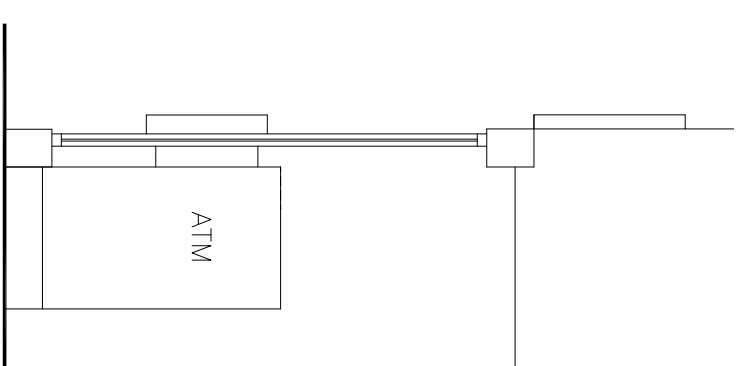

TYPICAL SECTION @ 1:20 @ A1

Scale bar @ 1:500 @ A1



PLANNING	
Project Santander-Tottenham Court Road London W1T 7JE	
Title Existing & Proposed Elevations Site & Block Plan	
Scale	Varies
Dm	APC
Date	19/11/15
Consultation drawing number	brand
Client drawing number	Tottenham Court road-0582-EL-PL
Rev.	A