
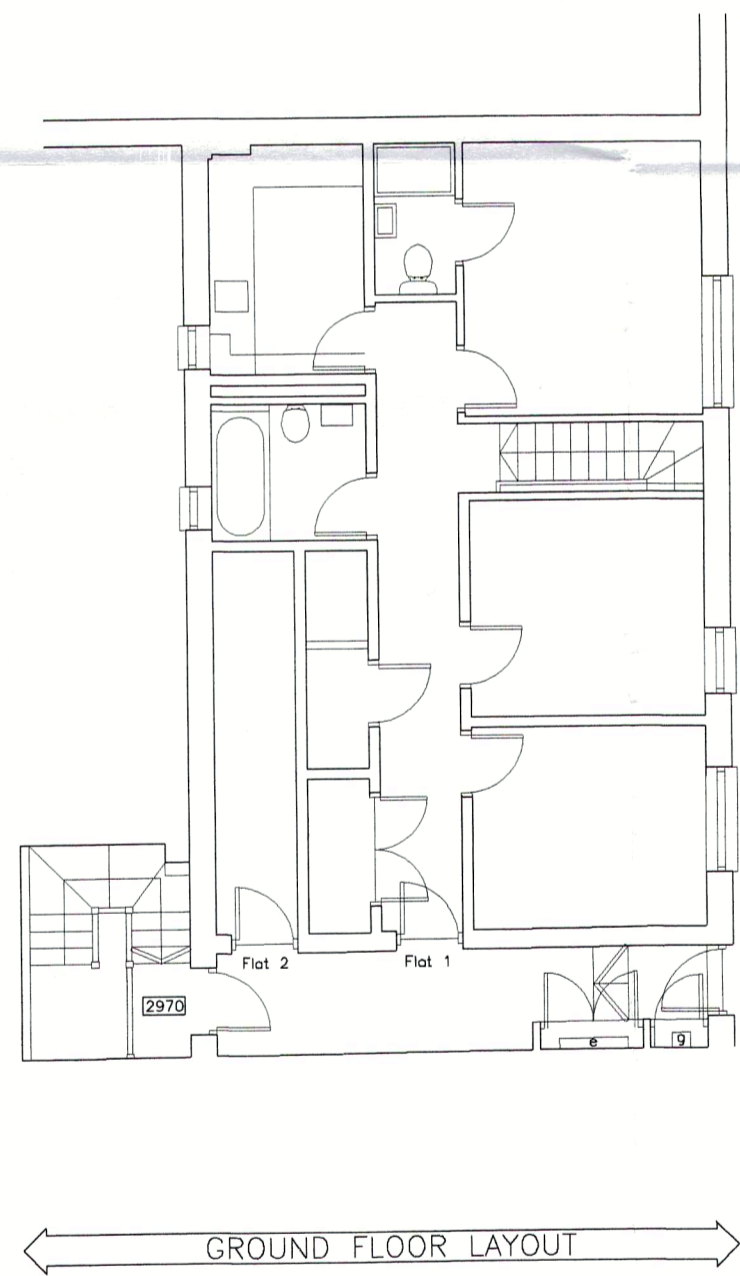
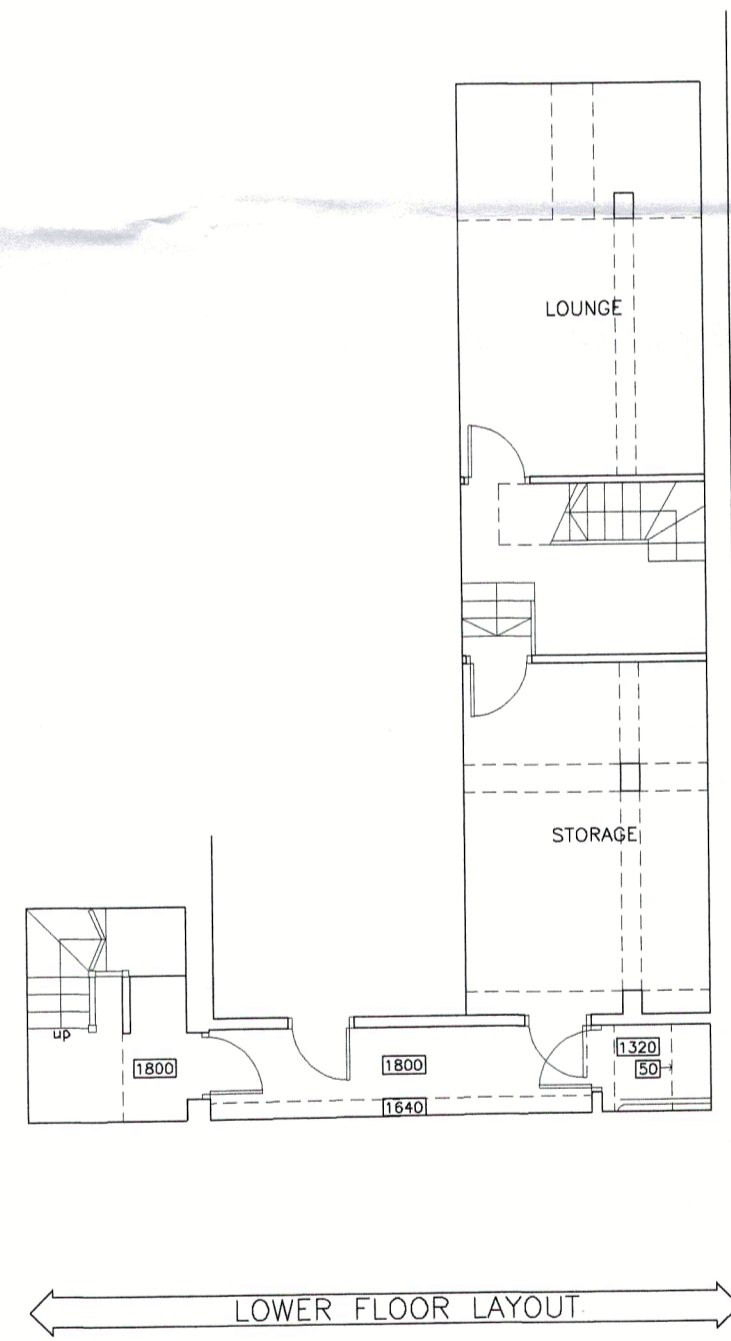


DO NOT SCALE FROM THIS DRAWING. CHECK ALL DIMENSIONS ON SITE.  
IF INFORMATION IS NOT CLEAR OR CONSISTANT CONSULT DRAFTER.  
THIS DRAWING IS COPYRIGHT.

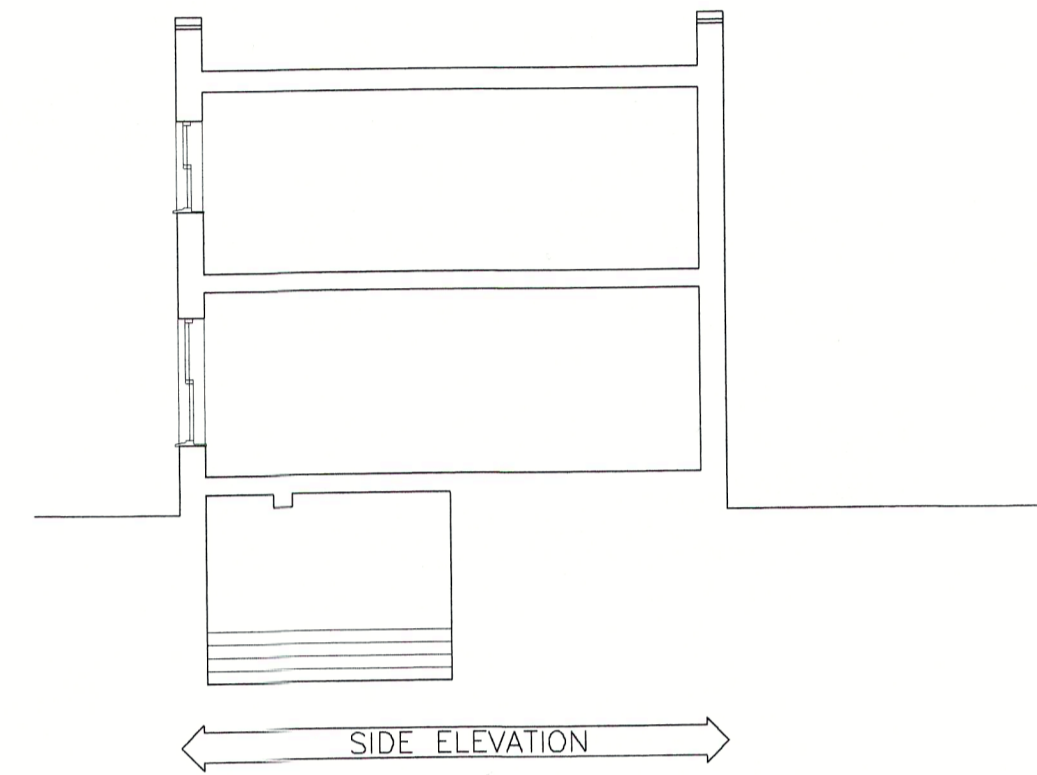

Client:

Project Title:  
**3 Percy Mews**  
London W1T 1EX

Drawing Title:  
**Proposed Floor Plans**  
**and Elevations**

Drawn: Date: 23.01.2015

Scale: 1:100 @ A1

Dwg.No.: **PM.01.02**