



LOCATION PLAN **Scale:1/1250**

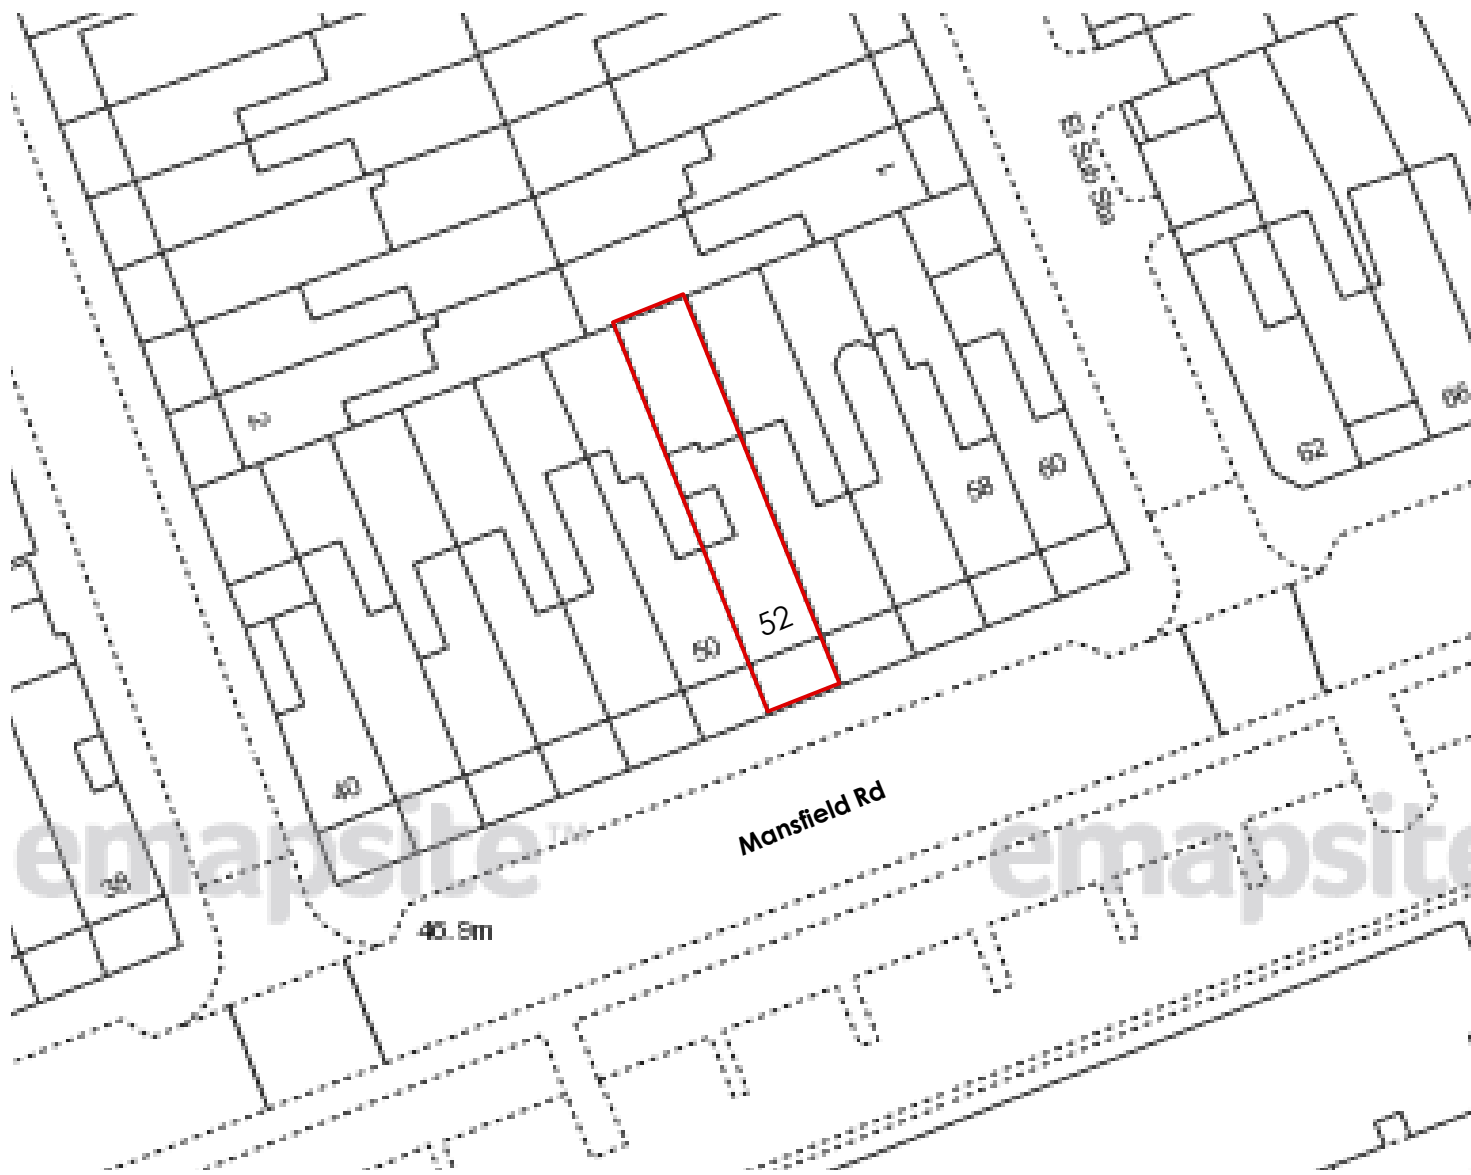

BLOCK PLAN **Scale:1/500**

 

Revision.	Description
-----------	-------------

Project:
52 Mansfield Rd

Title
Site Plan

Client:
Mr & Ms Ennis

Date: 11.01.2016	Dwg no: 15.13-00-00	Revision: A
Scale: 1:1250, 1:500 @a3p	Drawn by:	Checked by:

Issue:	PLANNING APPLICATION
---------------	-----------------------------