

COPYRIGHT


© This drawing is the copyright of AKS Ward. It may not be copied, altered or reproduced in any way without their written authority.

This drawing must not be scaled. Use figured dimensions only. If in doubt ASK!

This drawing is to be read in conjunction with all relevant AKSWard drawings and specifications prefixed

NOTES

1. All setting out to be in accordance with the Architects drawings. Any discrepancies between the Engineers and the Architects drawings to be referred to the Architect before proceeding. Dimensions must not be scaled.
- 2.

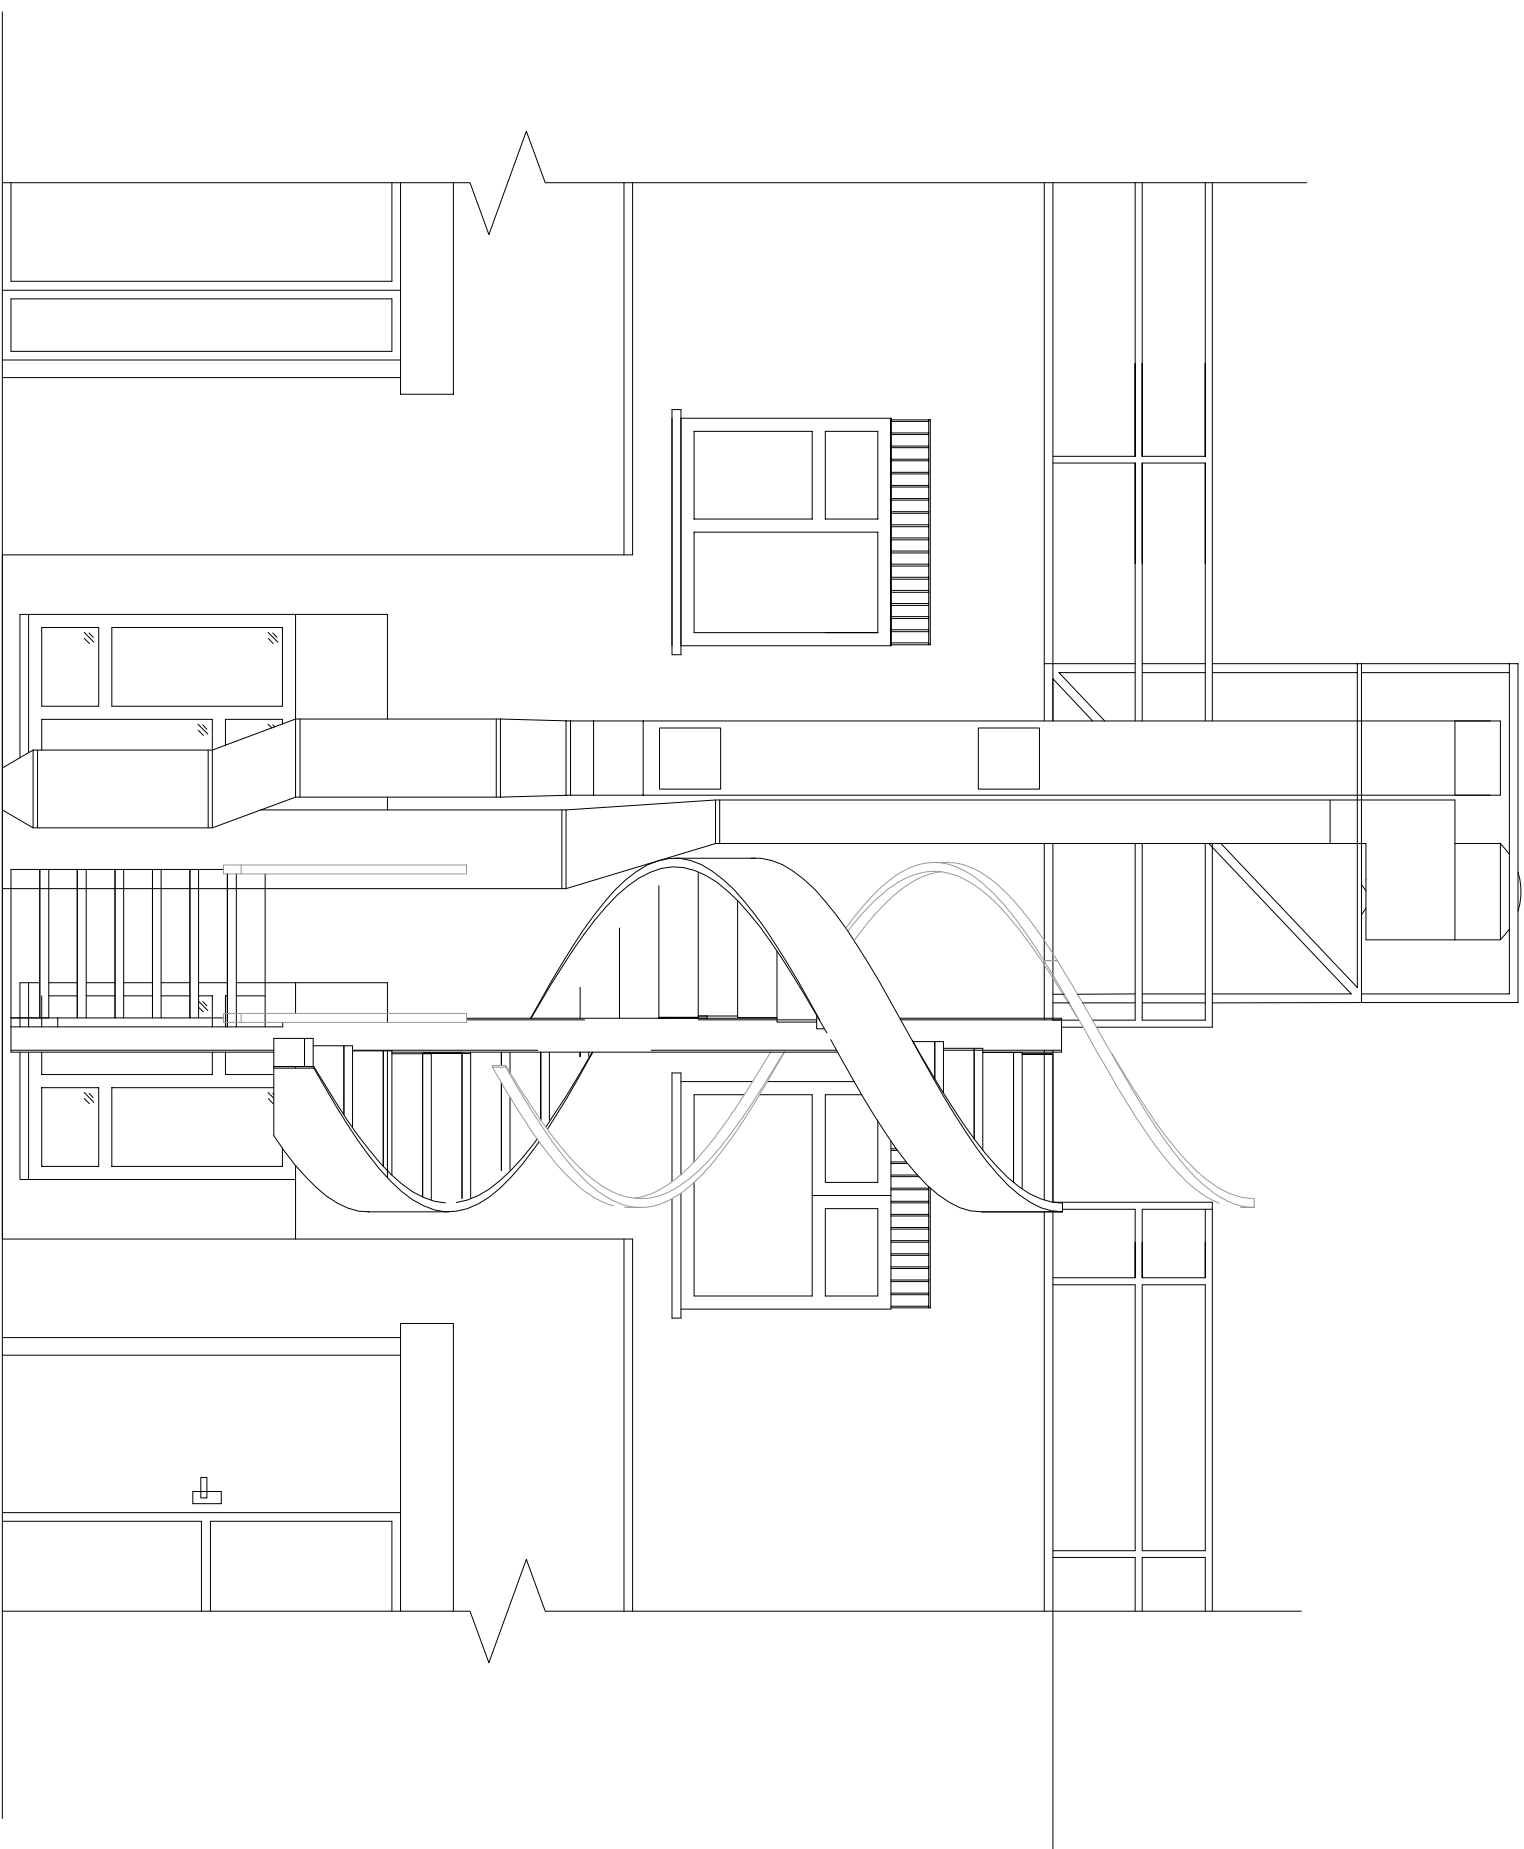

REAR ELEVATION

(Not to Scale)

P1 Preliminary

Rev.	Amendment	Drn	Chkd	Date
------	-----------	-----	------	------

Drg Status

AKSWard [®] 2

CONSTRUCTION CONSULTANTS

One West Smithfield
London
EC1A 9JU

- London
- Hitchin
- Oxford
- Southampton

Tel: 020 7236 0161
Fax: 020 7236 3239
e-mail: london@aksward.com
web: www.aksward.com

Client **Howell Brooks**

Project **1-8 New College Parade
Finchley Road**

Title **Rear Elevation Drawing
Showing Ductwork**

Scales	A3	NTS
--------	----	-----

Reviewed Scheme	Date	07.01.16
-----------------	------	----------

Reviewed Final	Date
----------------	------

Project No.	Drg No.	Rev.
-------------	---------	------

L151542	001	
----------------	------------	--