



01 - LOWER GROUND FLOOR

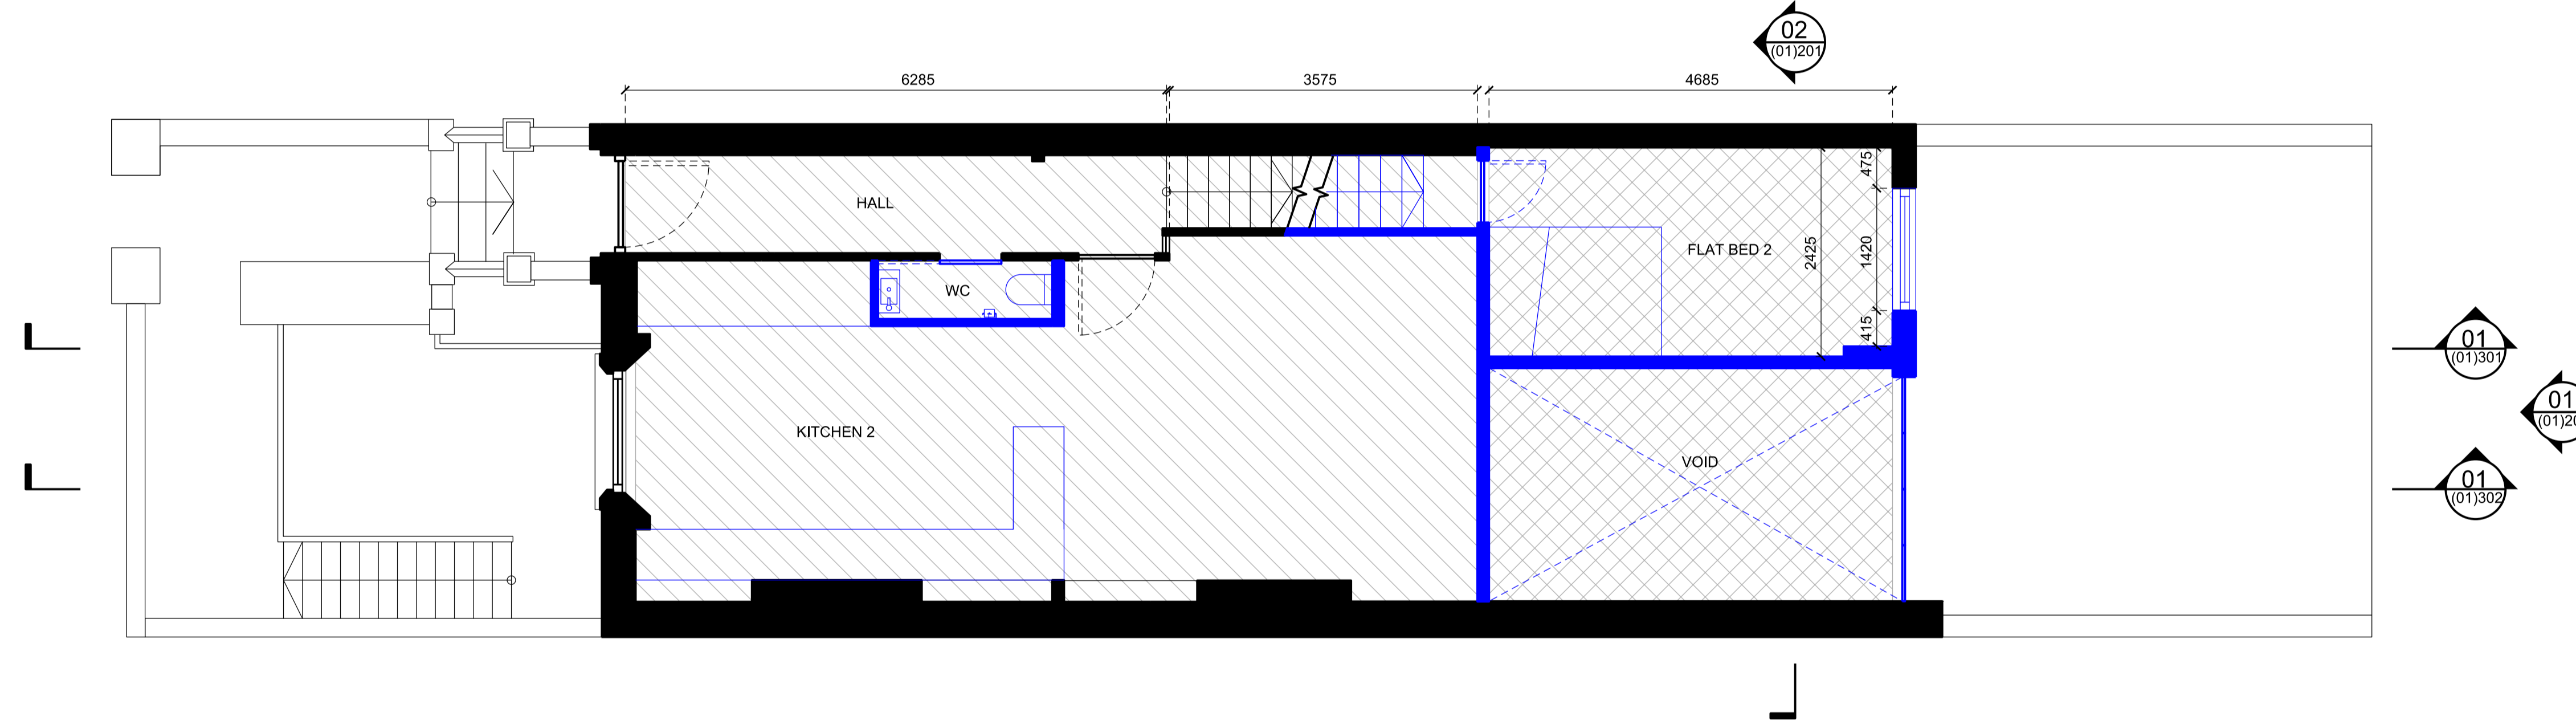


02 - GROUND FLOOR

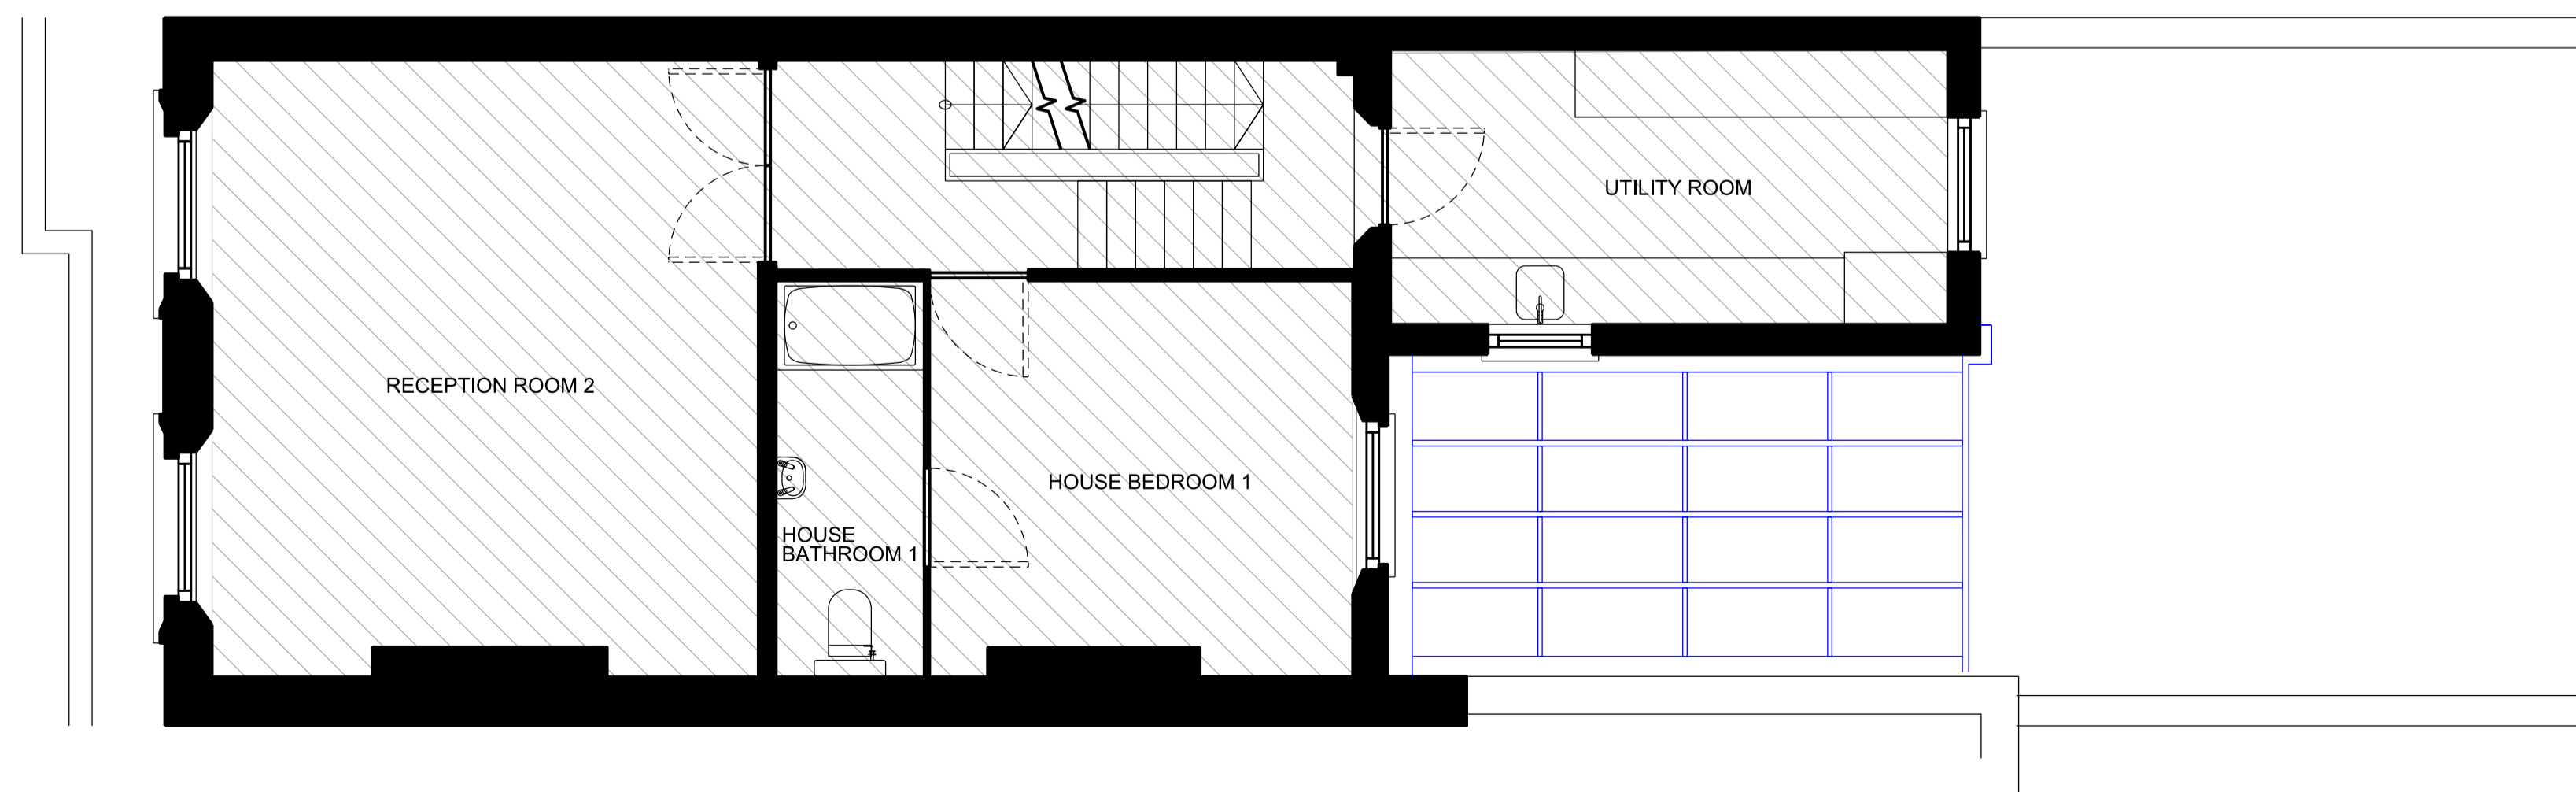

03 - FIRST FLOOR

NOTES:

- Out of scope
- Property 1 - Garden flat
- Property 2 - House
- New proposed element

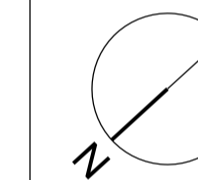

SCALE BAR
1:50@A1



P02	14.01.16	Planning update
P01	10.12.15	Planning
revision	date	amendment



- Do not scale from this drawing
- All dimensions to be checked on site by the Contractor
- And such dimensions to be their responsibility
- Report all drawing errors and omissions to the Architect
- All dimensions in millimeters unless noted otherwise
- If in doubt ask Contract Administrator

job title GLOUCESTER AVENUE				
drawing title/location LOWER FLOOR PLANS - PROPOSED				
status PLANNING				
scale 1:50 @ A1		1:100 @ A3		
job no A014	source A	zone (00)	element P101	revision P02