




- LEAD AND Felt ROOF
- SIMPLE STONEY BLOCK FRAMED TIMBER DECK EXTENSION
- FIXED FRAMED TIMBER GUARDED SCREEN
- REPOSITIONED STEPS TO GARDEN



FRAMED DOORS TO SIDE OF NEW ELEVATION

SIDE ELEVATION OF EXTENSION

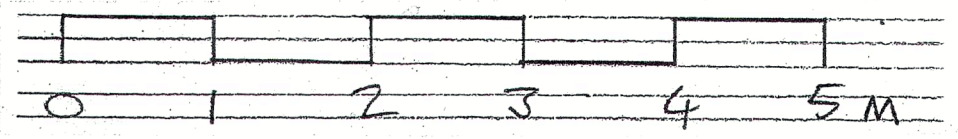

STEVEN ADAMS RIBA ARCHITECTS 28b ENGLANDS LANE LONDON NW3 4UE Tel 020 7722 7664 Fax 7722 7652	
Project 6 GREENWAY GARDENS LONDON NW3	no 695
Drawing REAR ELEVATION + SIDE PROPOSED	no GA-07
scale 1:50 date 30.12.15 drawn <i>MM</i> checked	