


BASEMENT PLAN

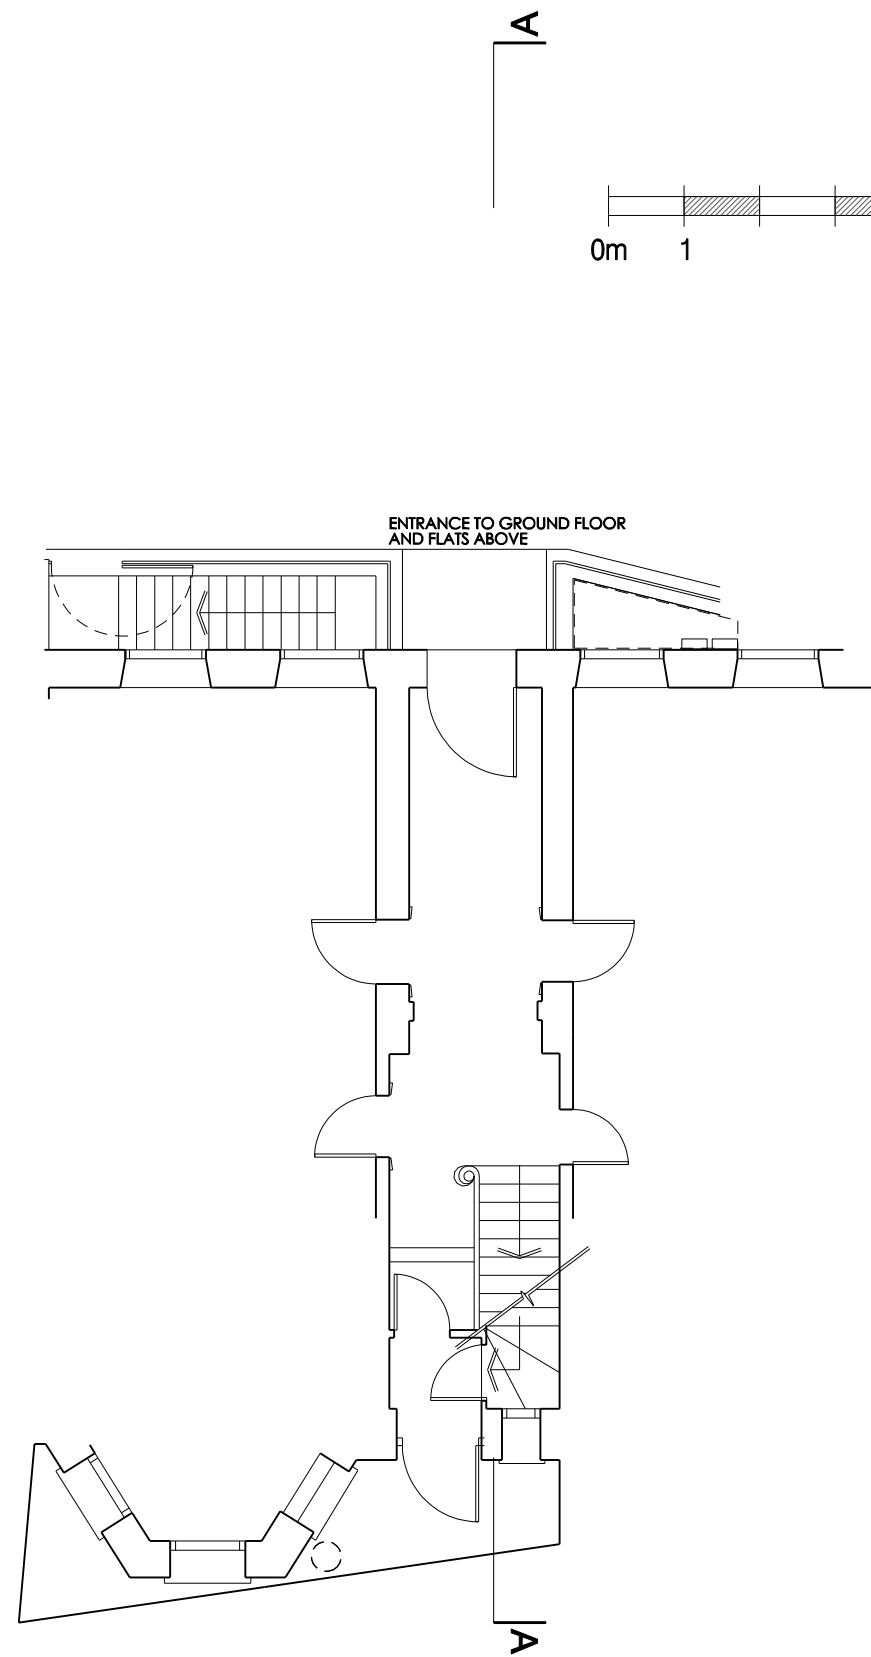

GROUND FLOOR ENTRANCE PLAN

- C 08/01/16 Proposal to remove vaulted ceiling omitted
- B 04/01/16 Proposal to lower window cill omitted
- A 16.10.15 Windows revised
- 15.10.15 Issued for planning

REV	DATE	
REVISIONS		

DRAWING NOT TO BE SCALED FIGURED DIMENSIONS  
 ONLY DRAWING NOT TO BE USED FOR LAND TRANSFER  
 PURPOSES DRAWING TO BE READ IN CONJUNCTION WITH  
 RELEVANT DRAWINGS AND SPECIFICATIONS

**MG**  
 ARCHITECTS

2 NORTHFIELDS PROSPECT, NORTHFIELDS  
 LONDON, SW18 1PE  
 TEL: 020 8877 0277 FAX: 020 8877 0249  
 www.mgarchitects.org mail@mgarchitects.org

CLIENT  
 Michael Moniatis

PROJECT  
 28 Church Row, NW3

DRAWING TITLE

**PROPOSED:**  
 Floor Plans

DRAWN HS	DATE JULY 2015
SCALE 1:100 @ A3	DRAWING NUMBER <b>881/22</b>

