

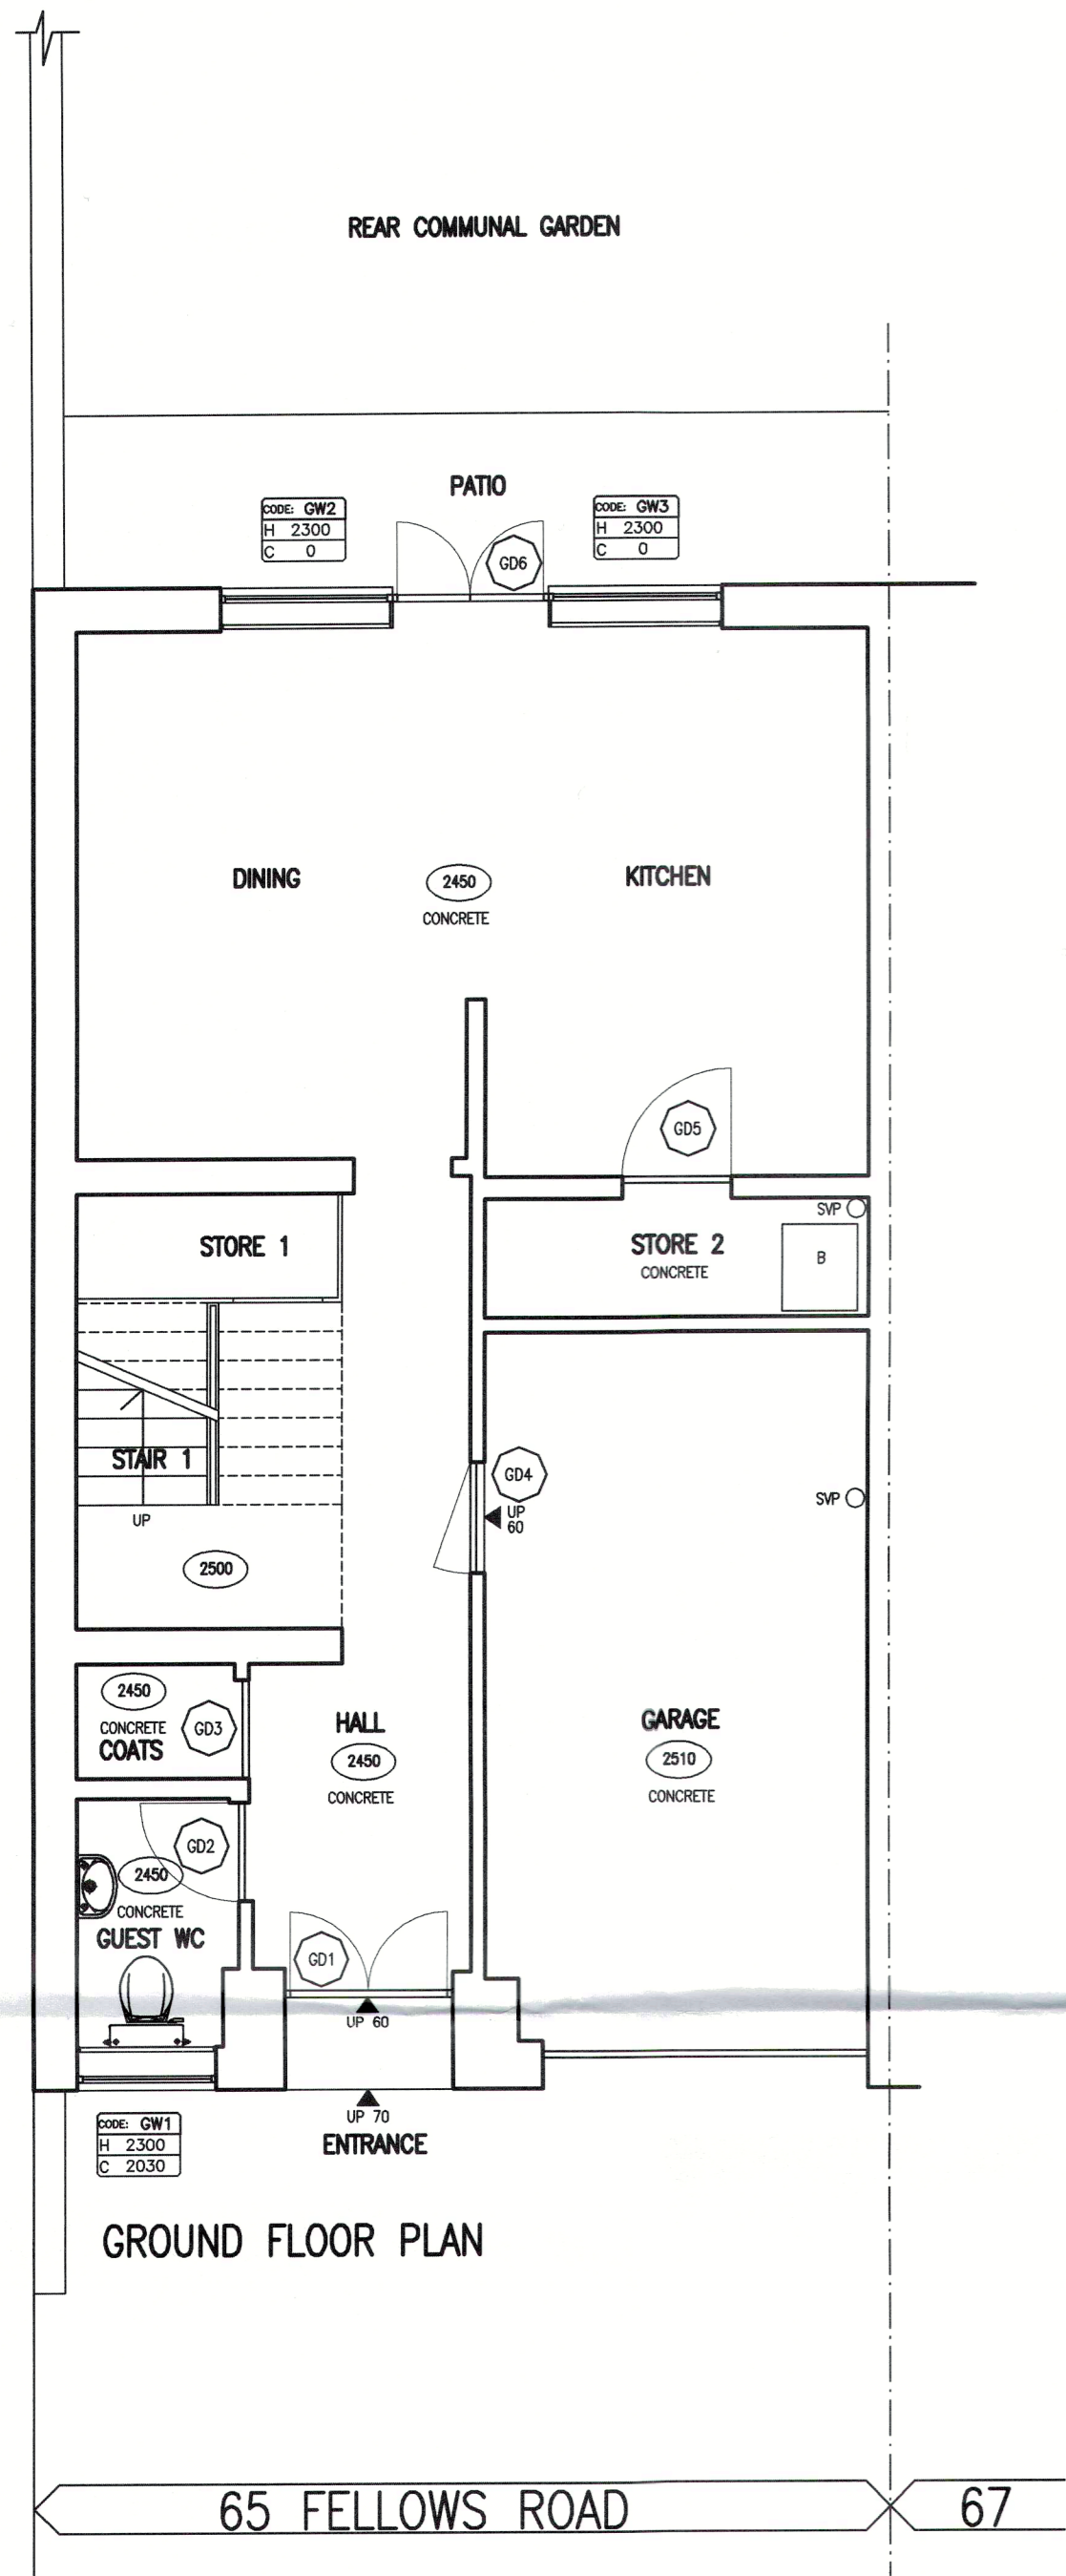



NOTES:

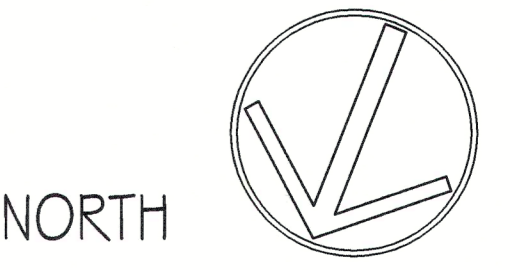


GROUND FLOOR PLAN

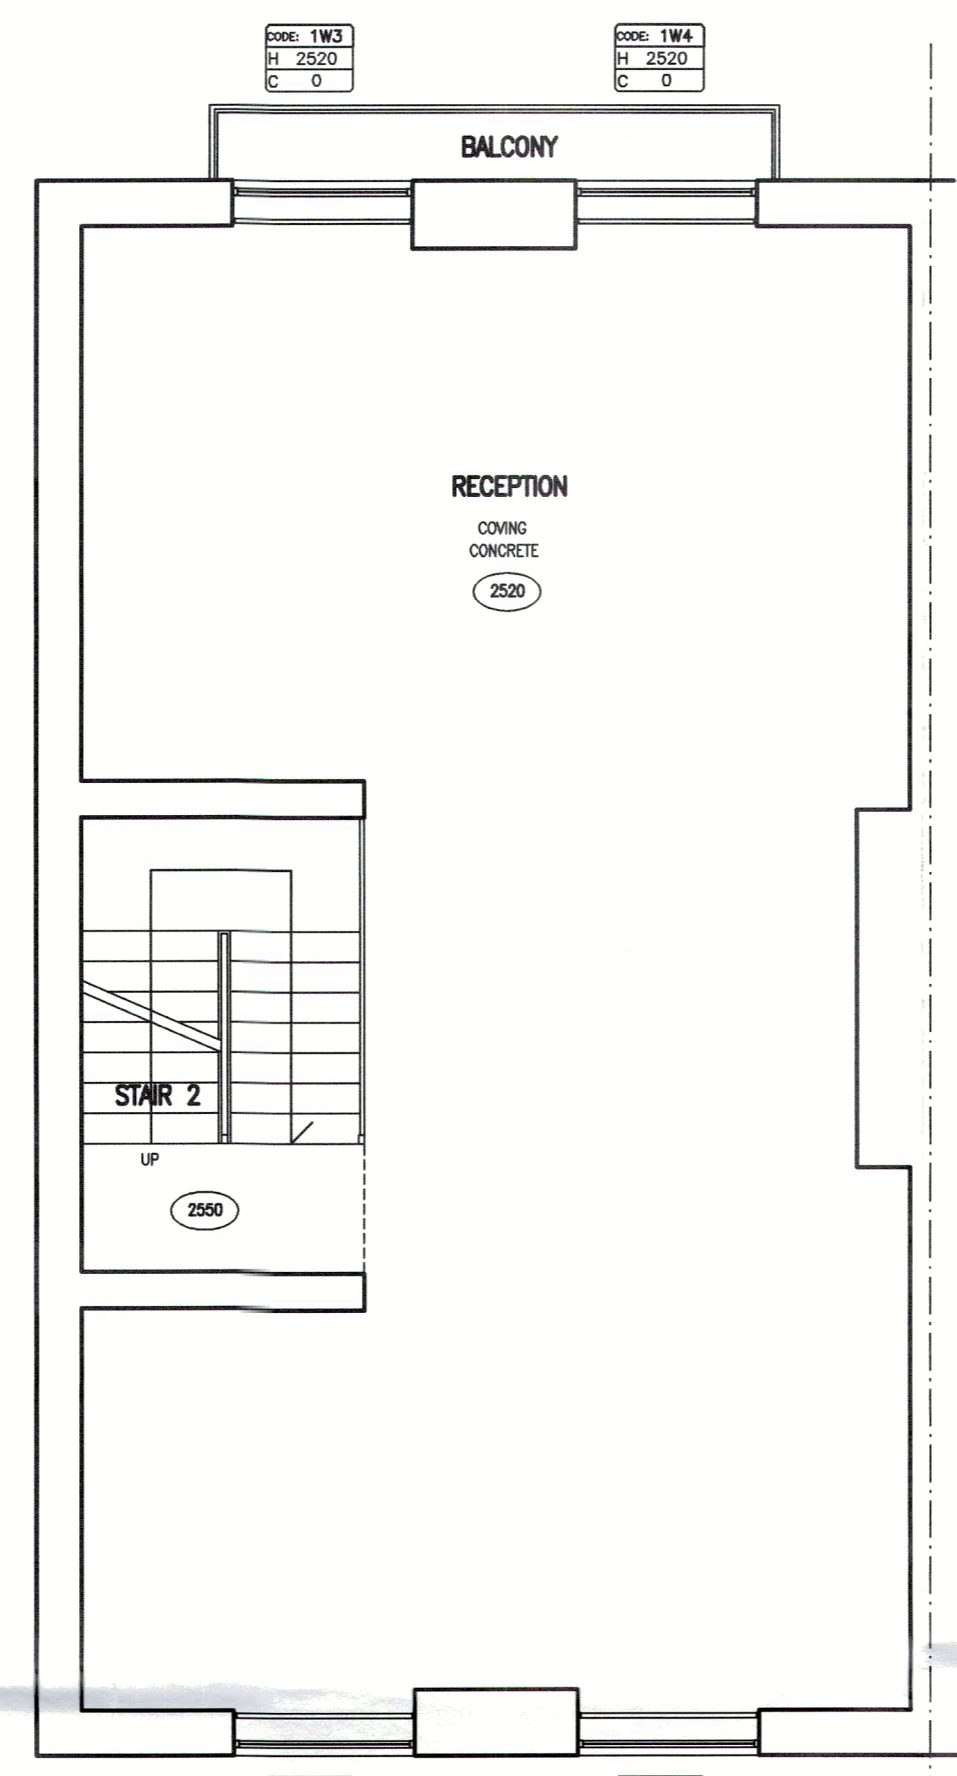


FIRST FLOOR PLAN

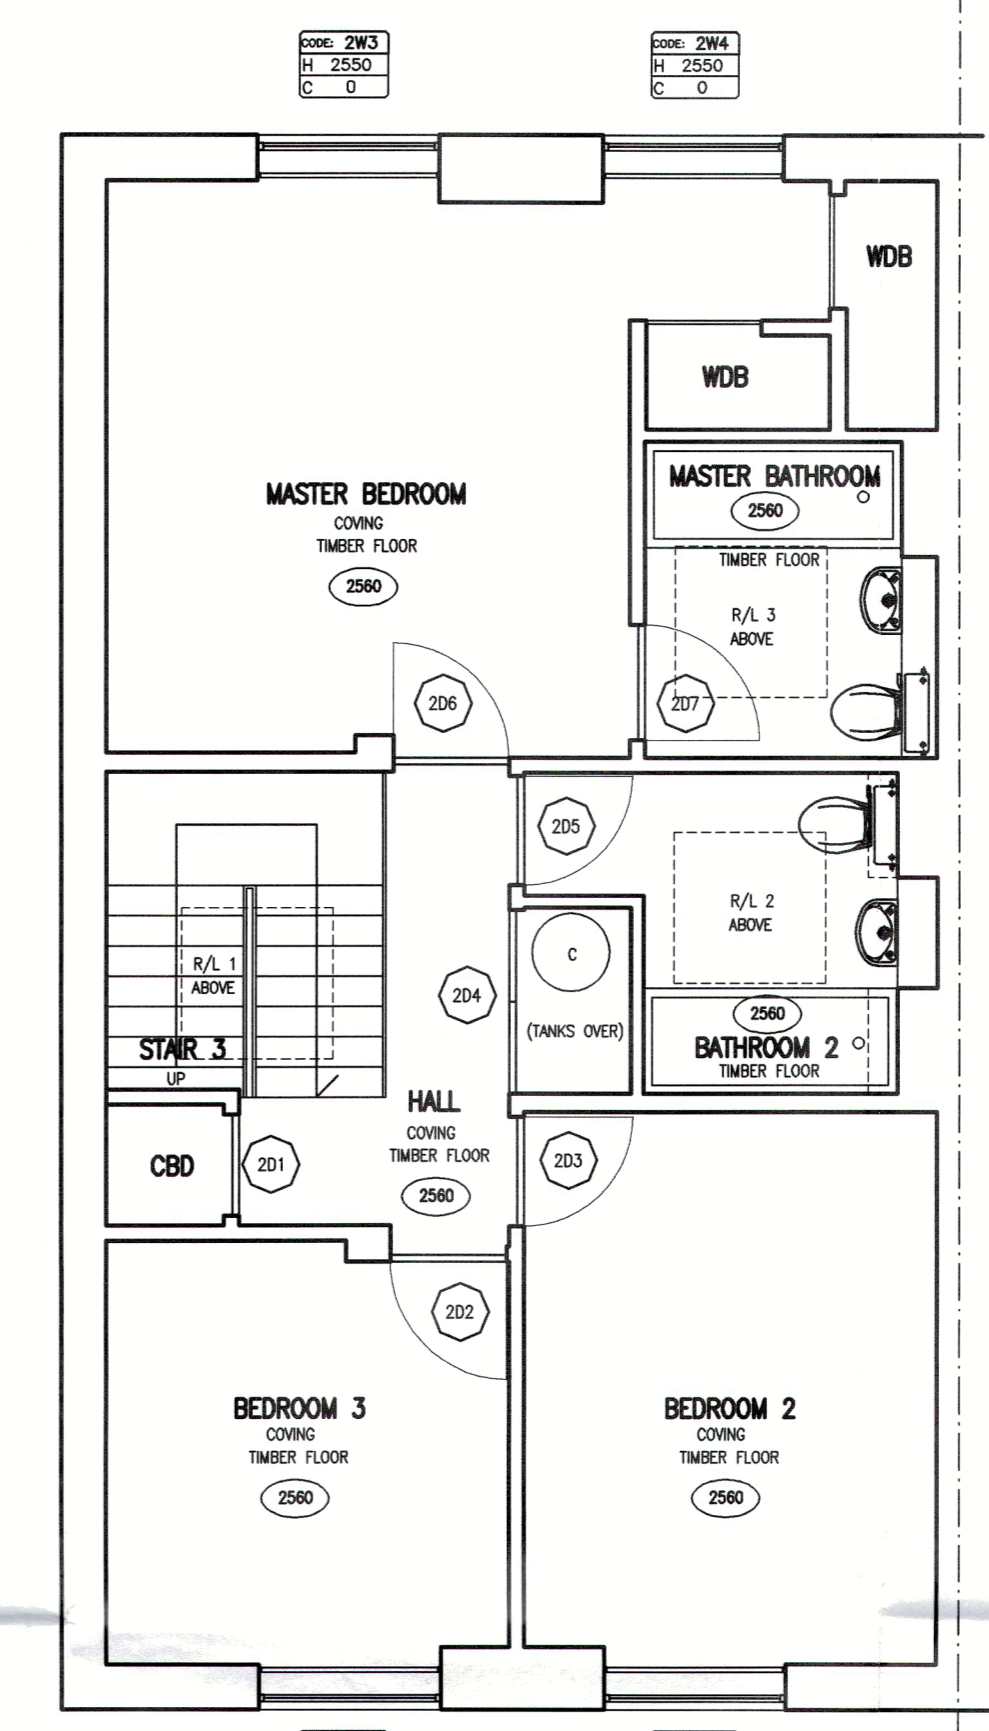

SECOND FLOOR PLAN

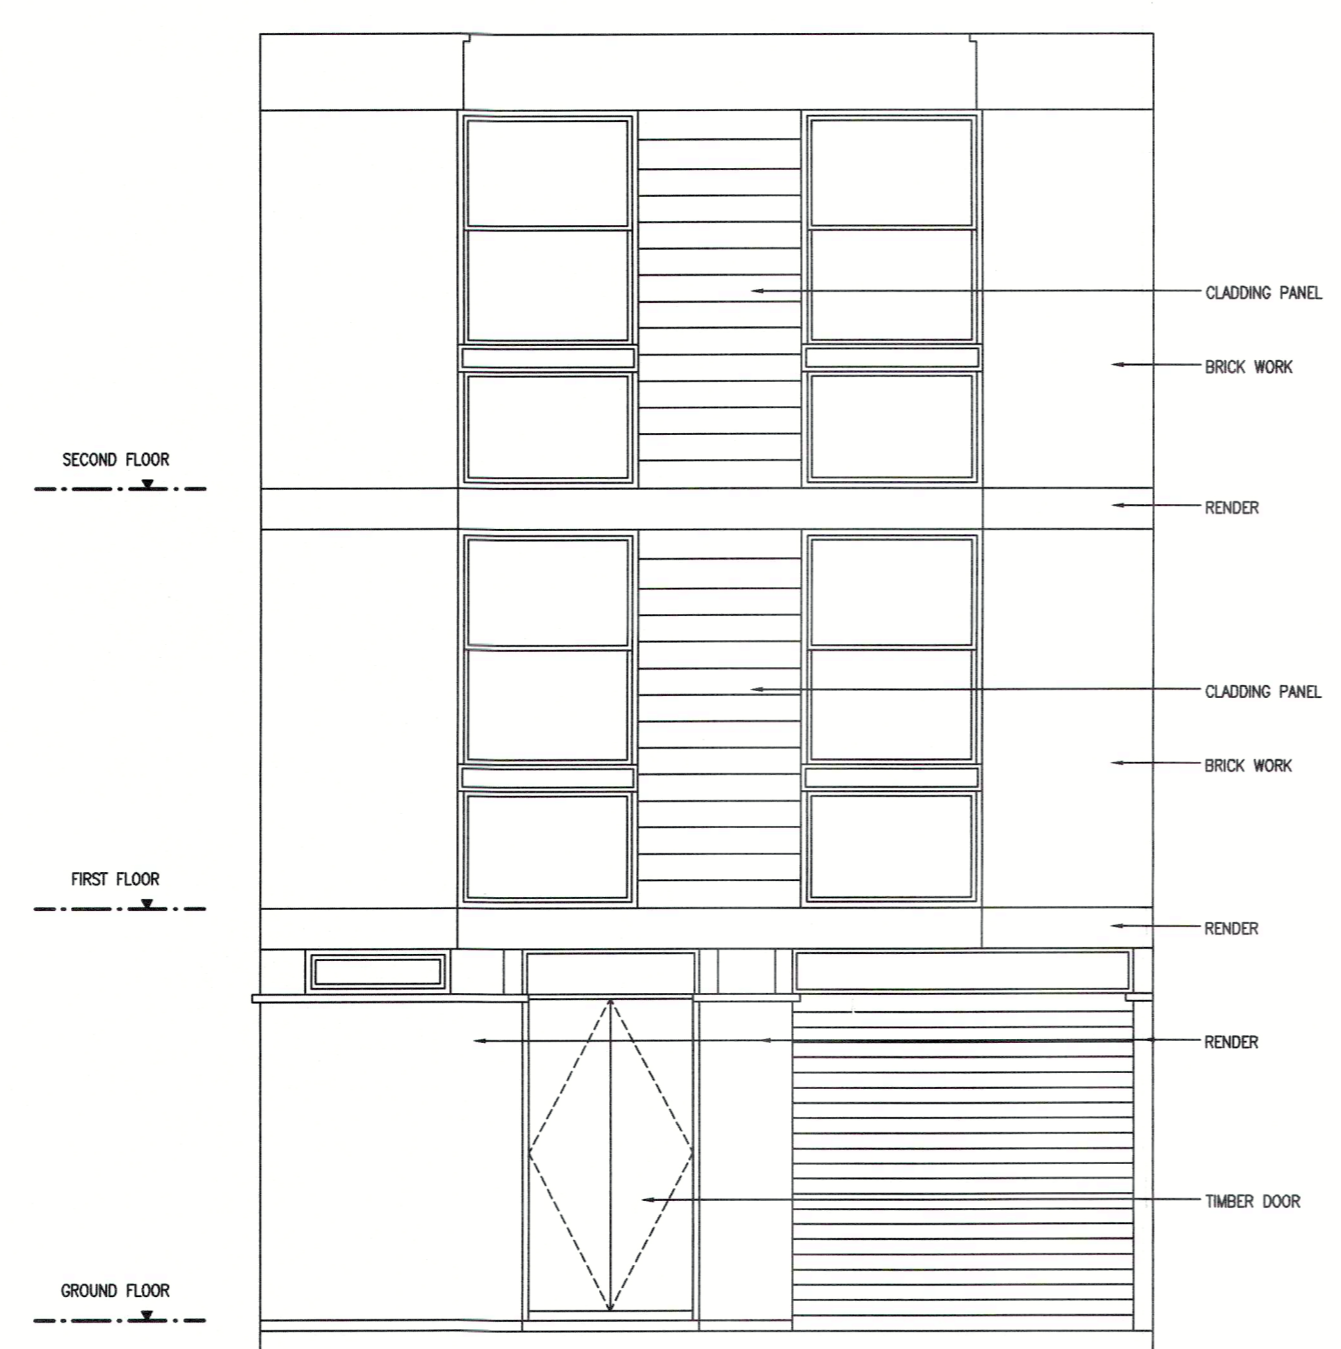

FRONT ELEVATION

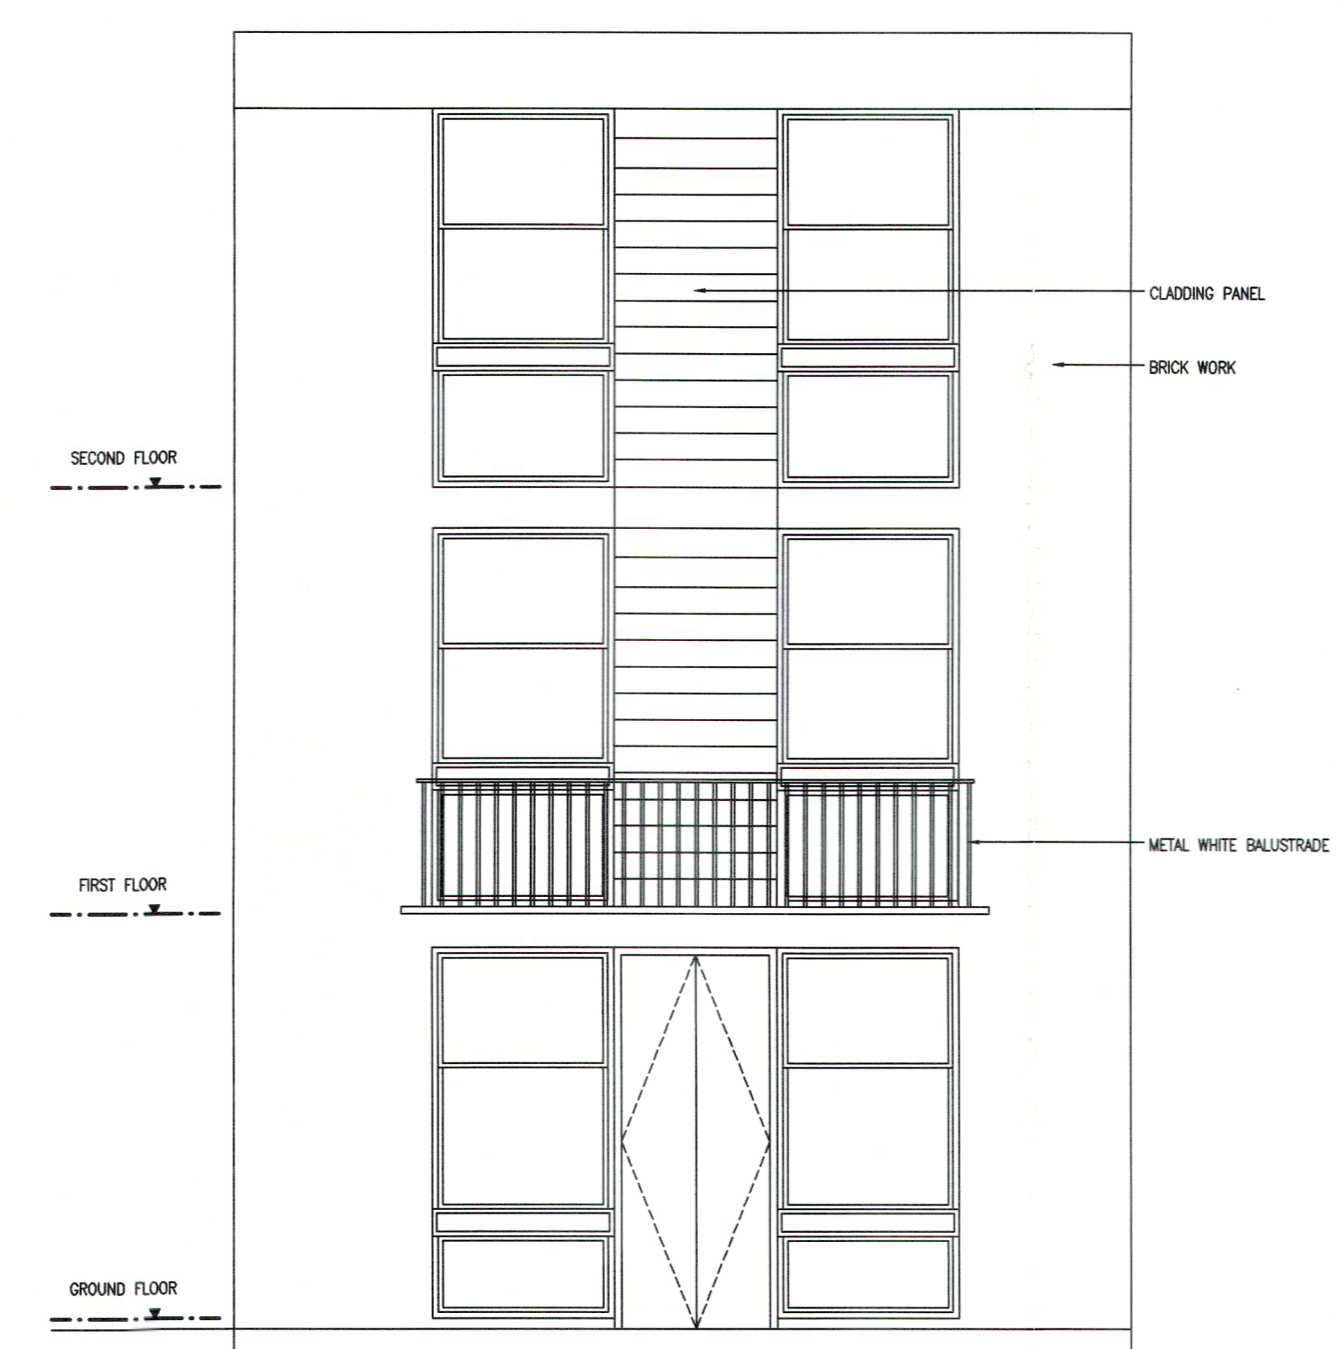

REAR ELEVATION

DATE	REVISIONS	REV
THIS DRAWING IS THE COPYRIGHT OF THE ARCHITECT AND SHOULD NOT BE REPRODUCED WITHOUT WRITTEN CONSENT. DO NOT SCALE FROM THIS DRAWING. ONLY FIGURED DIMENSIONS SHOULD BE REFERRED TO. ANY DISCREPANCIES SHOULD BE REPORTED TO THE ARCHITECT IMMEDIATELY.		

PROJECT
65 FELLOWS ROAD
LONDON
NW3 3JY

DRAWING
PROPOSED PLANS,
FRONT AND REAR
ELEVATIONS

DATE JAN'16	
DELT. EC	
COMPUTER 1963-001	
SCALE 1:50	
DWG. No. 1963-001	REV. No. 1

17 BONNY STREET LONDON NW1 9PE
 TEL: 020 7424 0122 FAX: 020 7424 0133
 e-mail: info@transformation-architects.co.uk