




Front Elevation

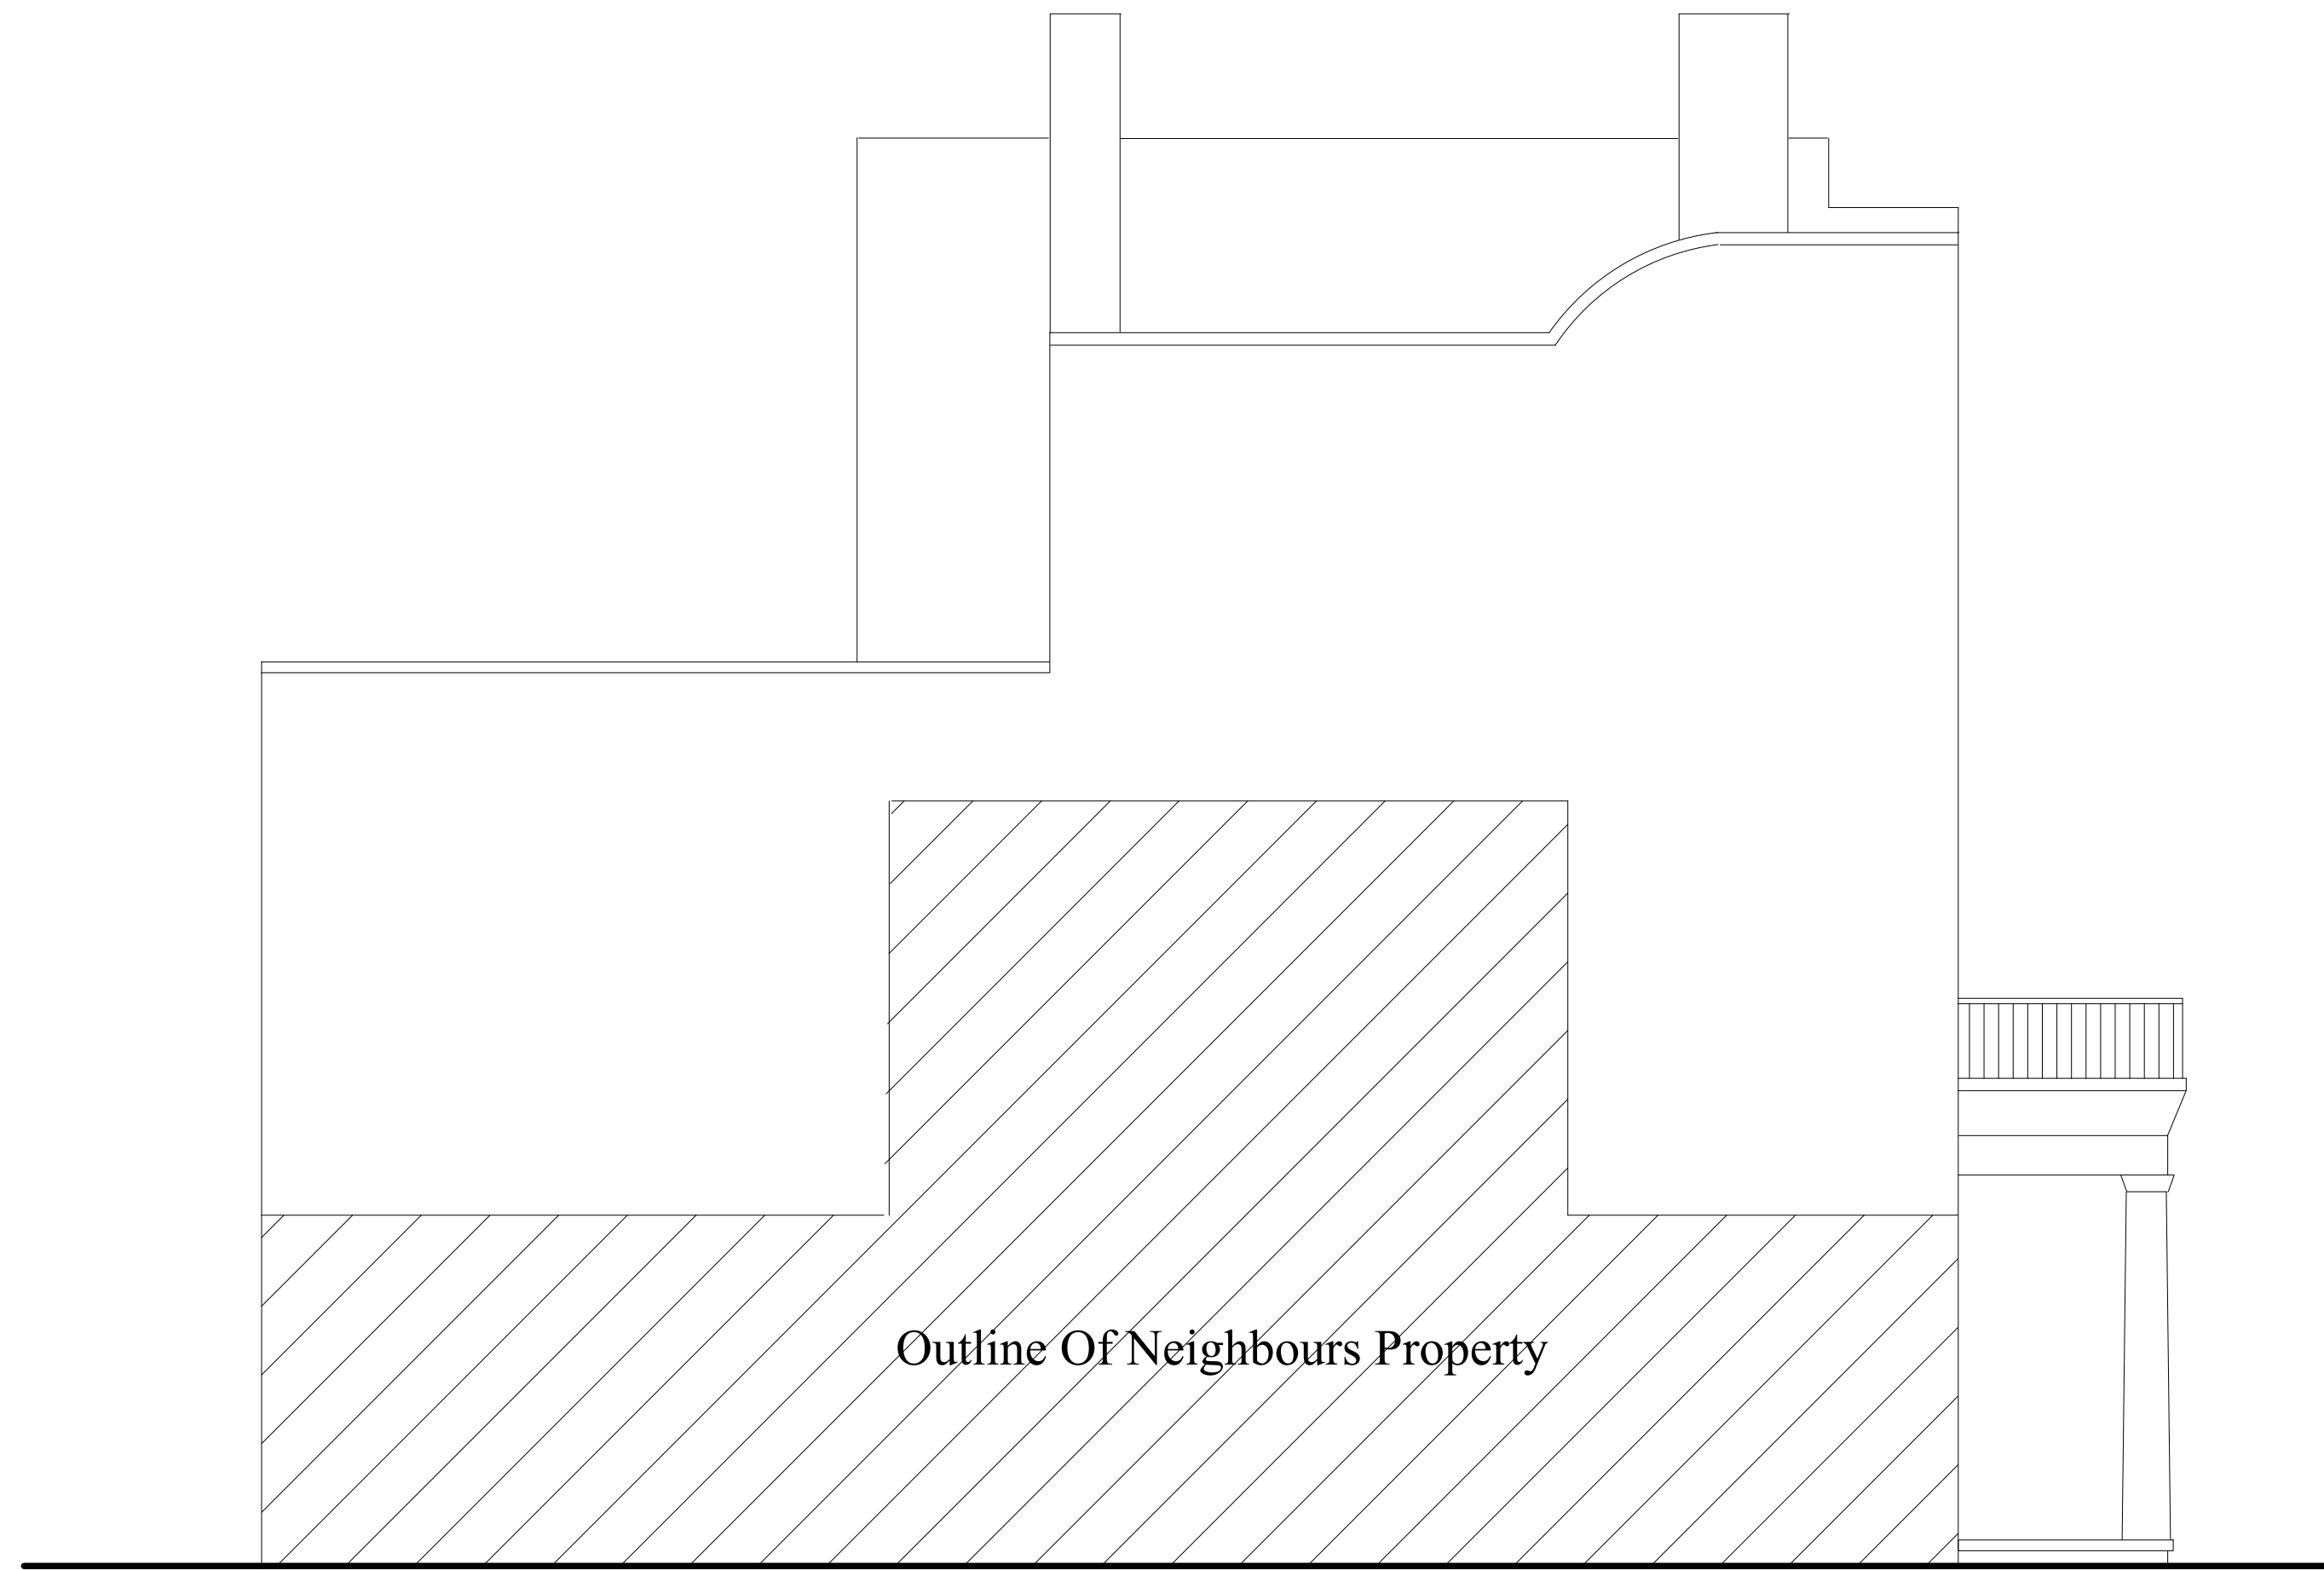


Outline Of Neighbours Property

Flank Elevation



Rear Elevation

Existing Elevations

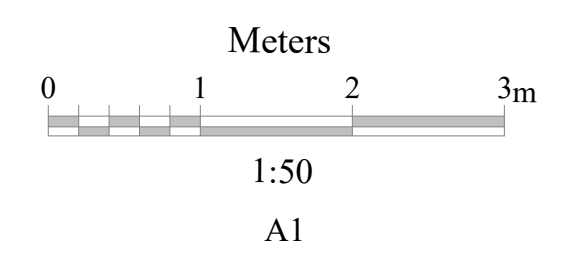

Client	Mr MackIntosh	Drawing Title	Extg Plans		
Job Title	External Wall Insulation At 1A Lady Margaret Road Kentish Town, NWS 2NE	Scale	1:50	Date	January 2016
		Drawing No	15/50-01	Drawn By	KRS Designs