



GROUND FLOOR PLAN
No 16

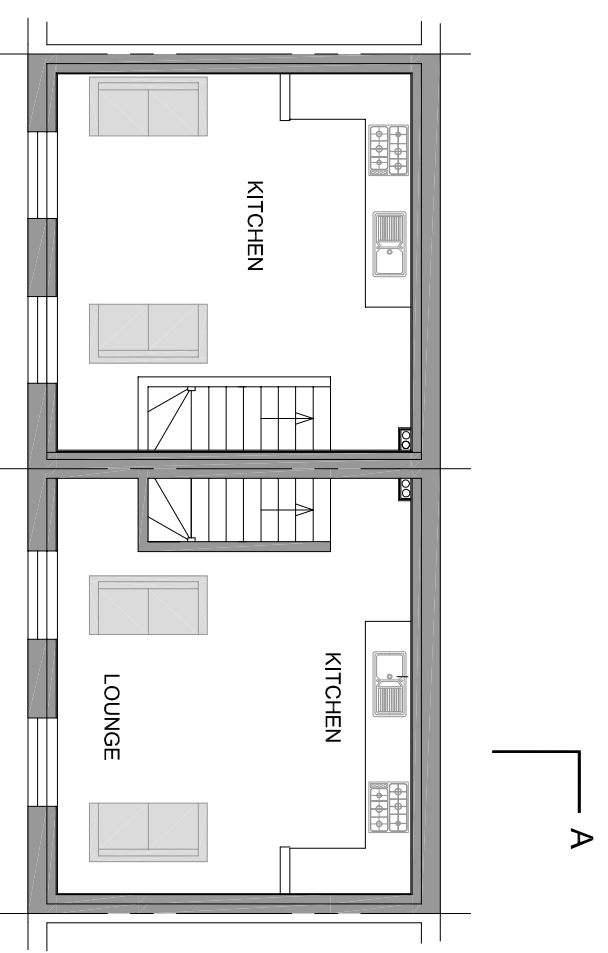


FIRST FLOOR PLAN
No 16

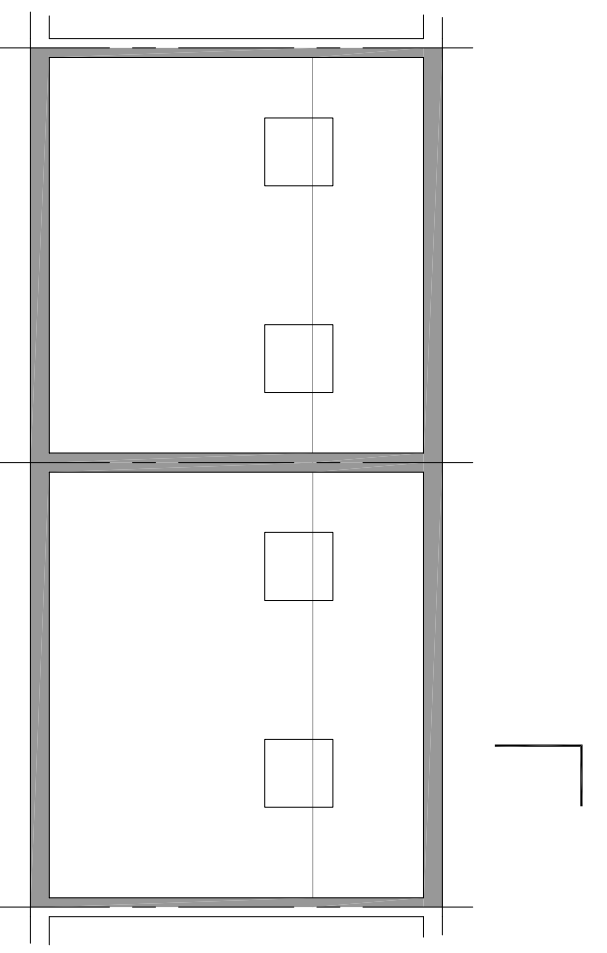


ROOF PLAN
No 16

GROUND FLOOR PLAN
No 17

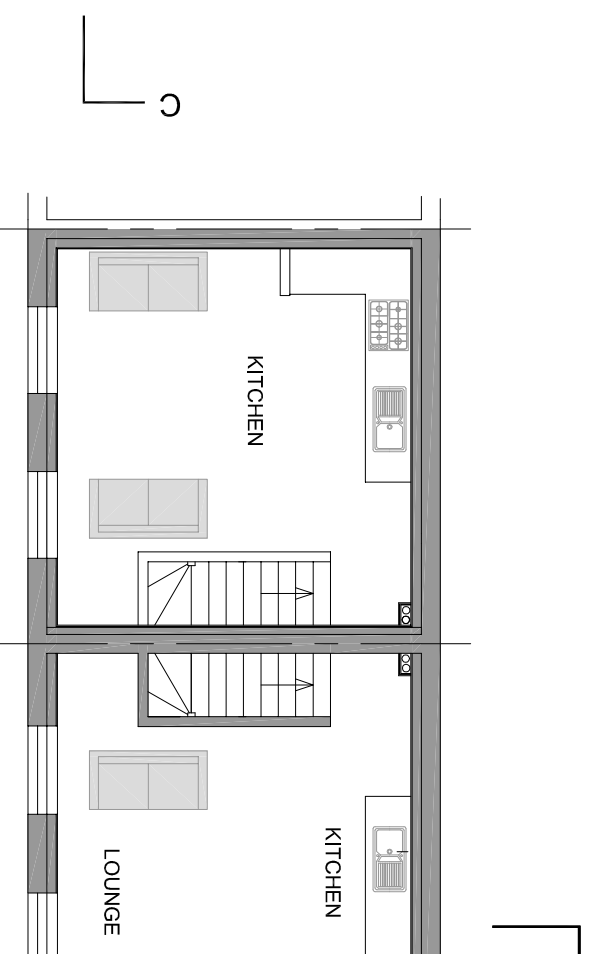

FIRST FLOOR PLAN
No 17

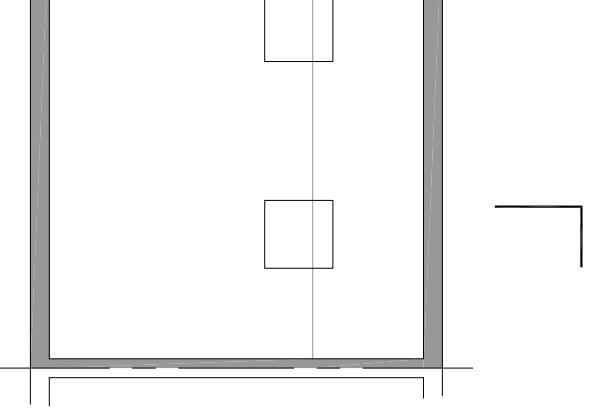

ROOF PLAN
No 17

TITLE SURVEY DRAWINGS

CLIENT ANGELANA INVESTMENTS Ltd.

ADDRESS 16 & 17 WOLSEY MEWS
LONDON, NW5

SCALE 1:100 @ A3

DRAWING NO. 151130/02

DATE NOV 2015

REV.