



PLANNING

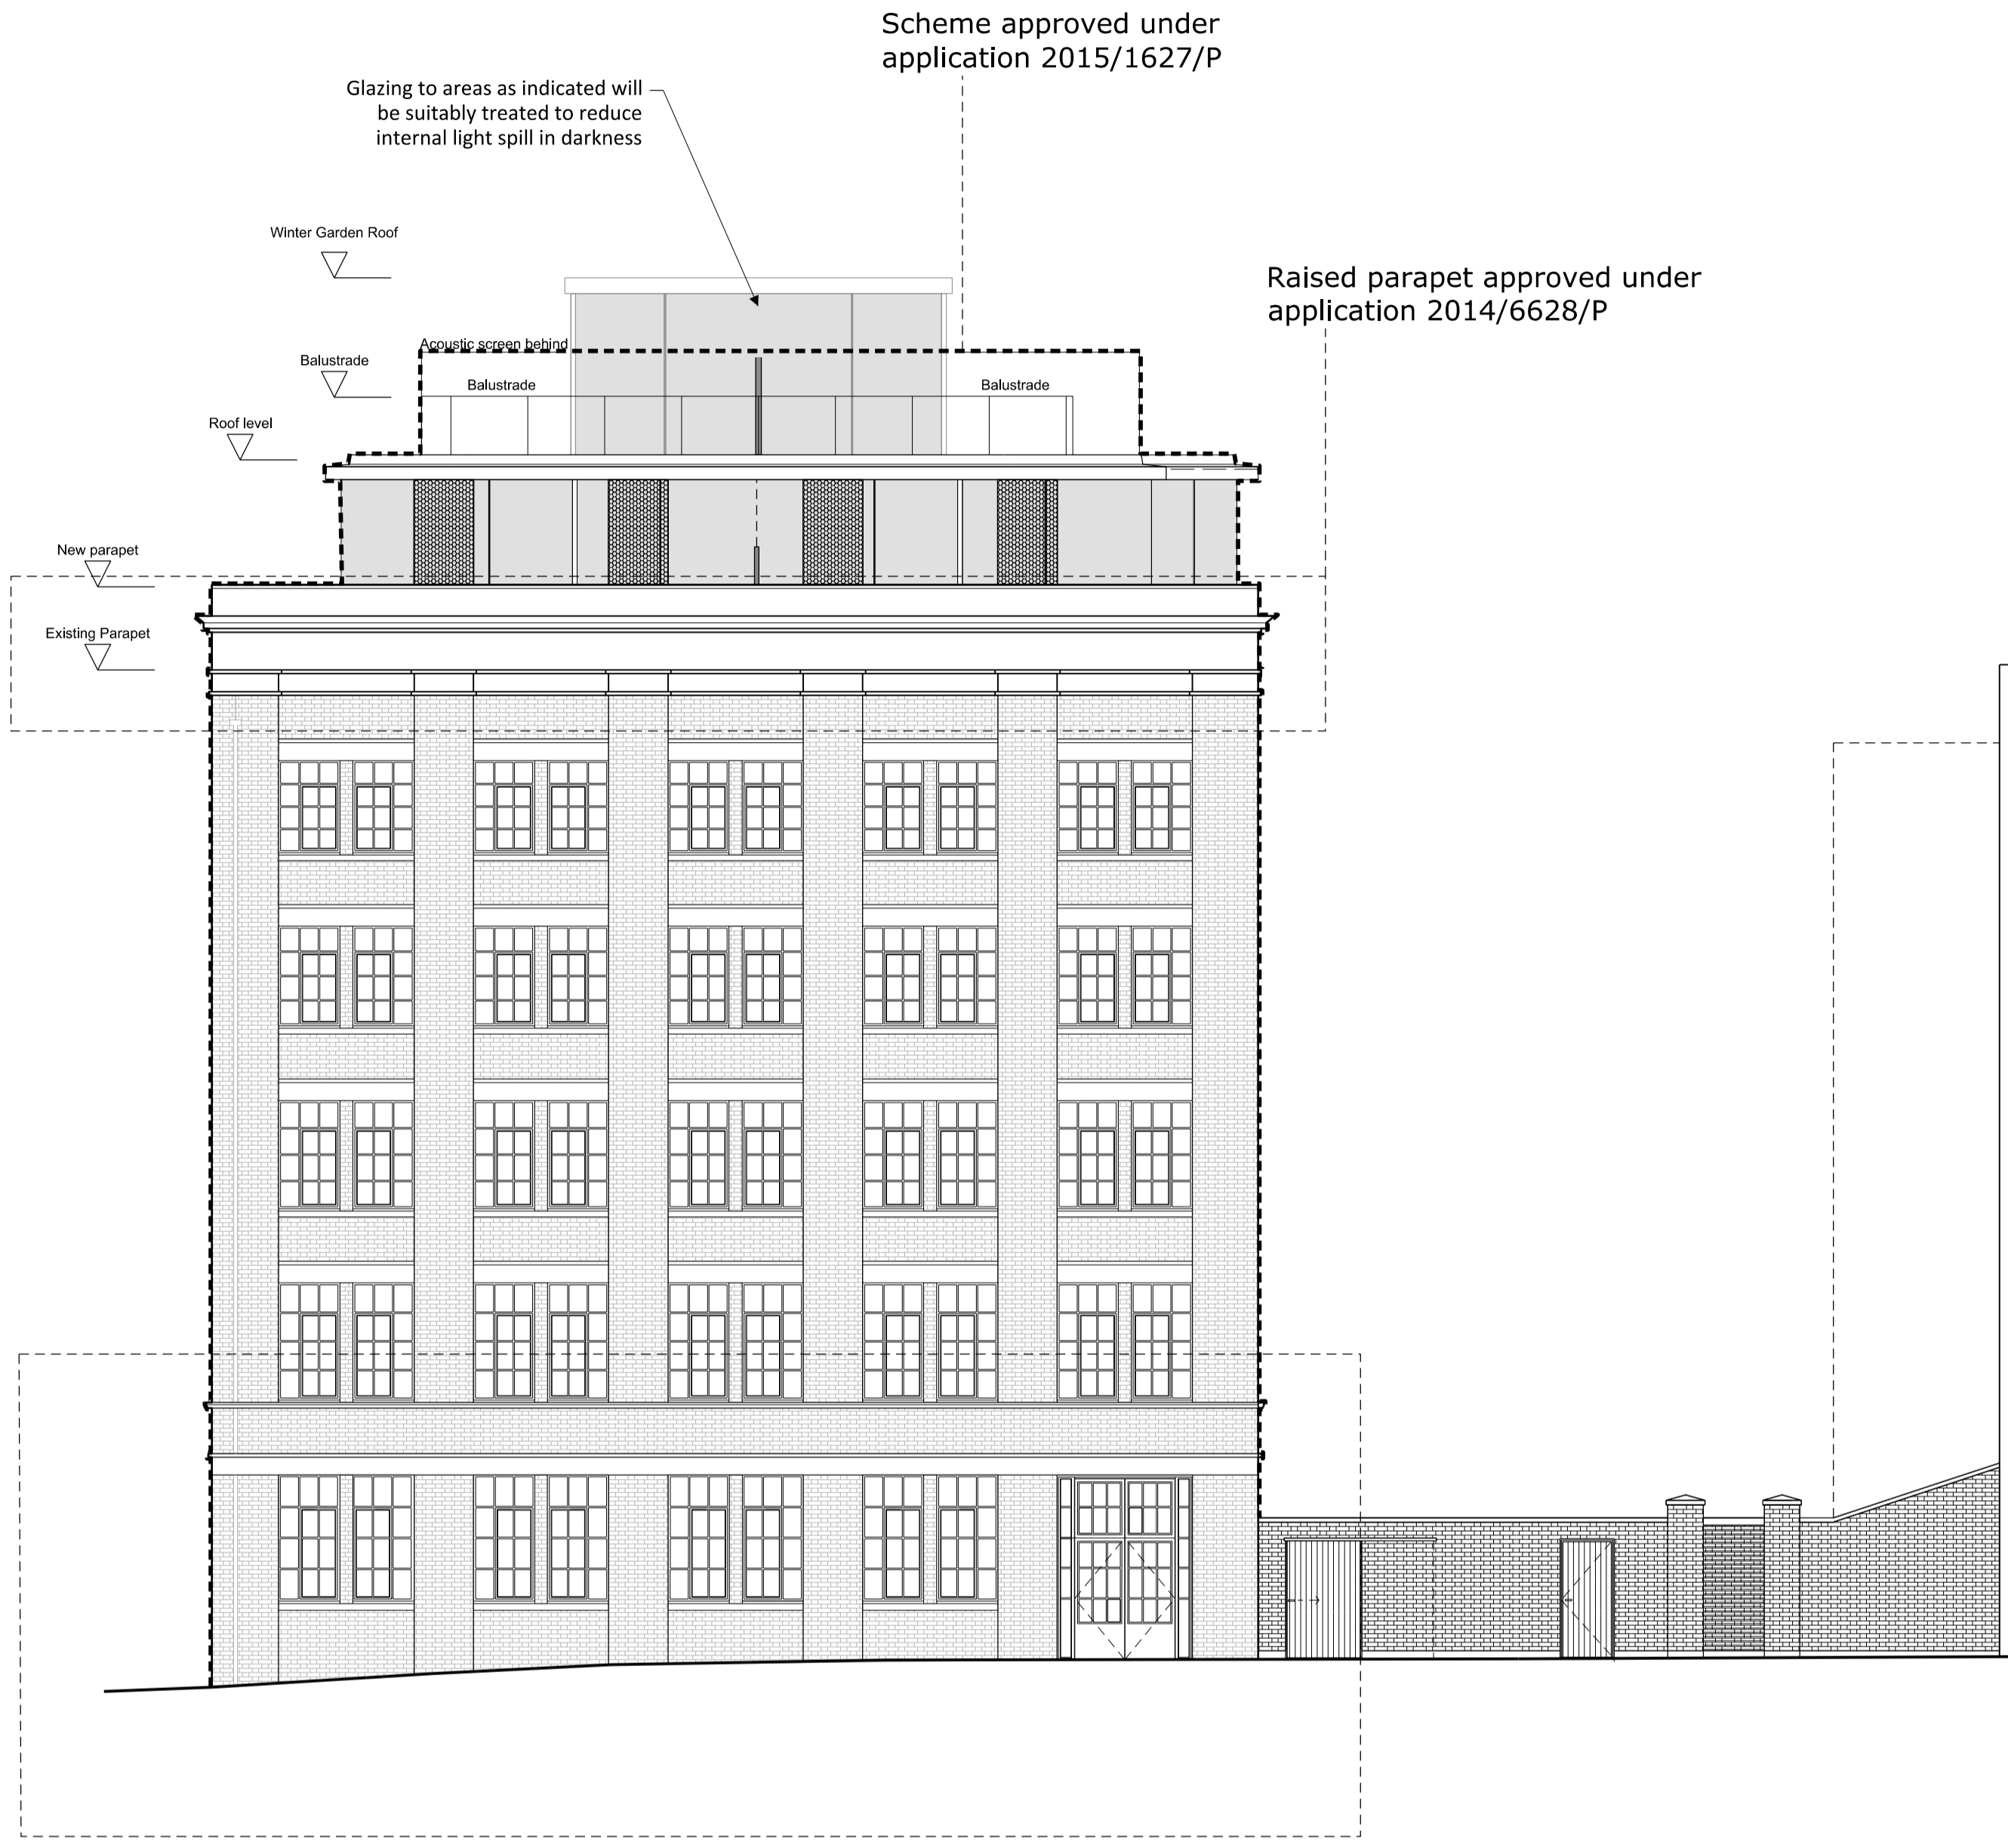

1 North elevation as proposed
152_303 Scale 1:100 @ A1

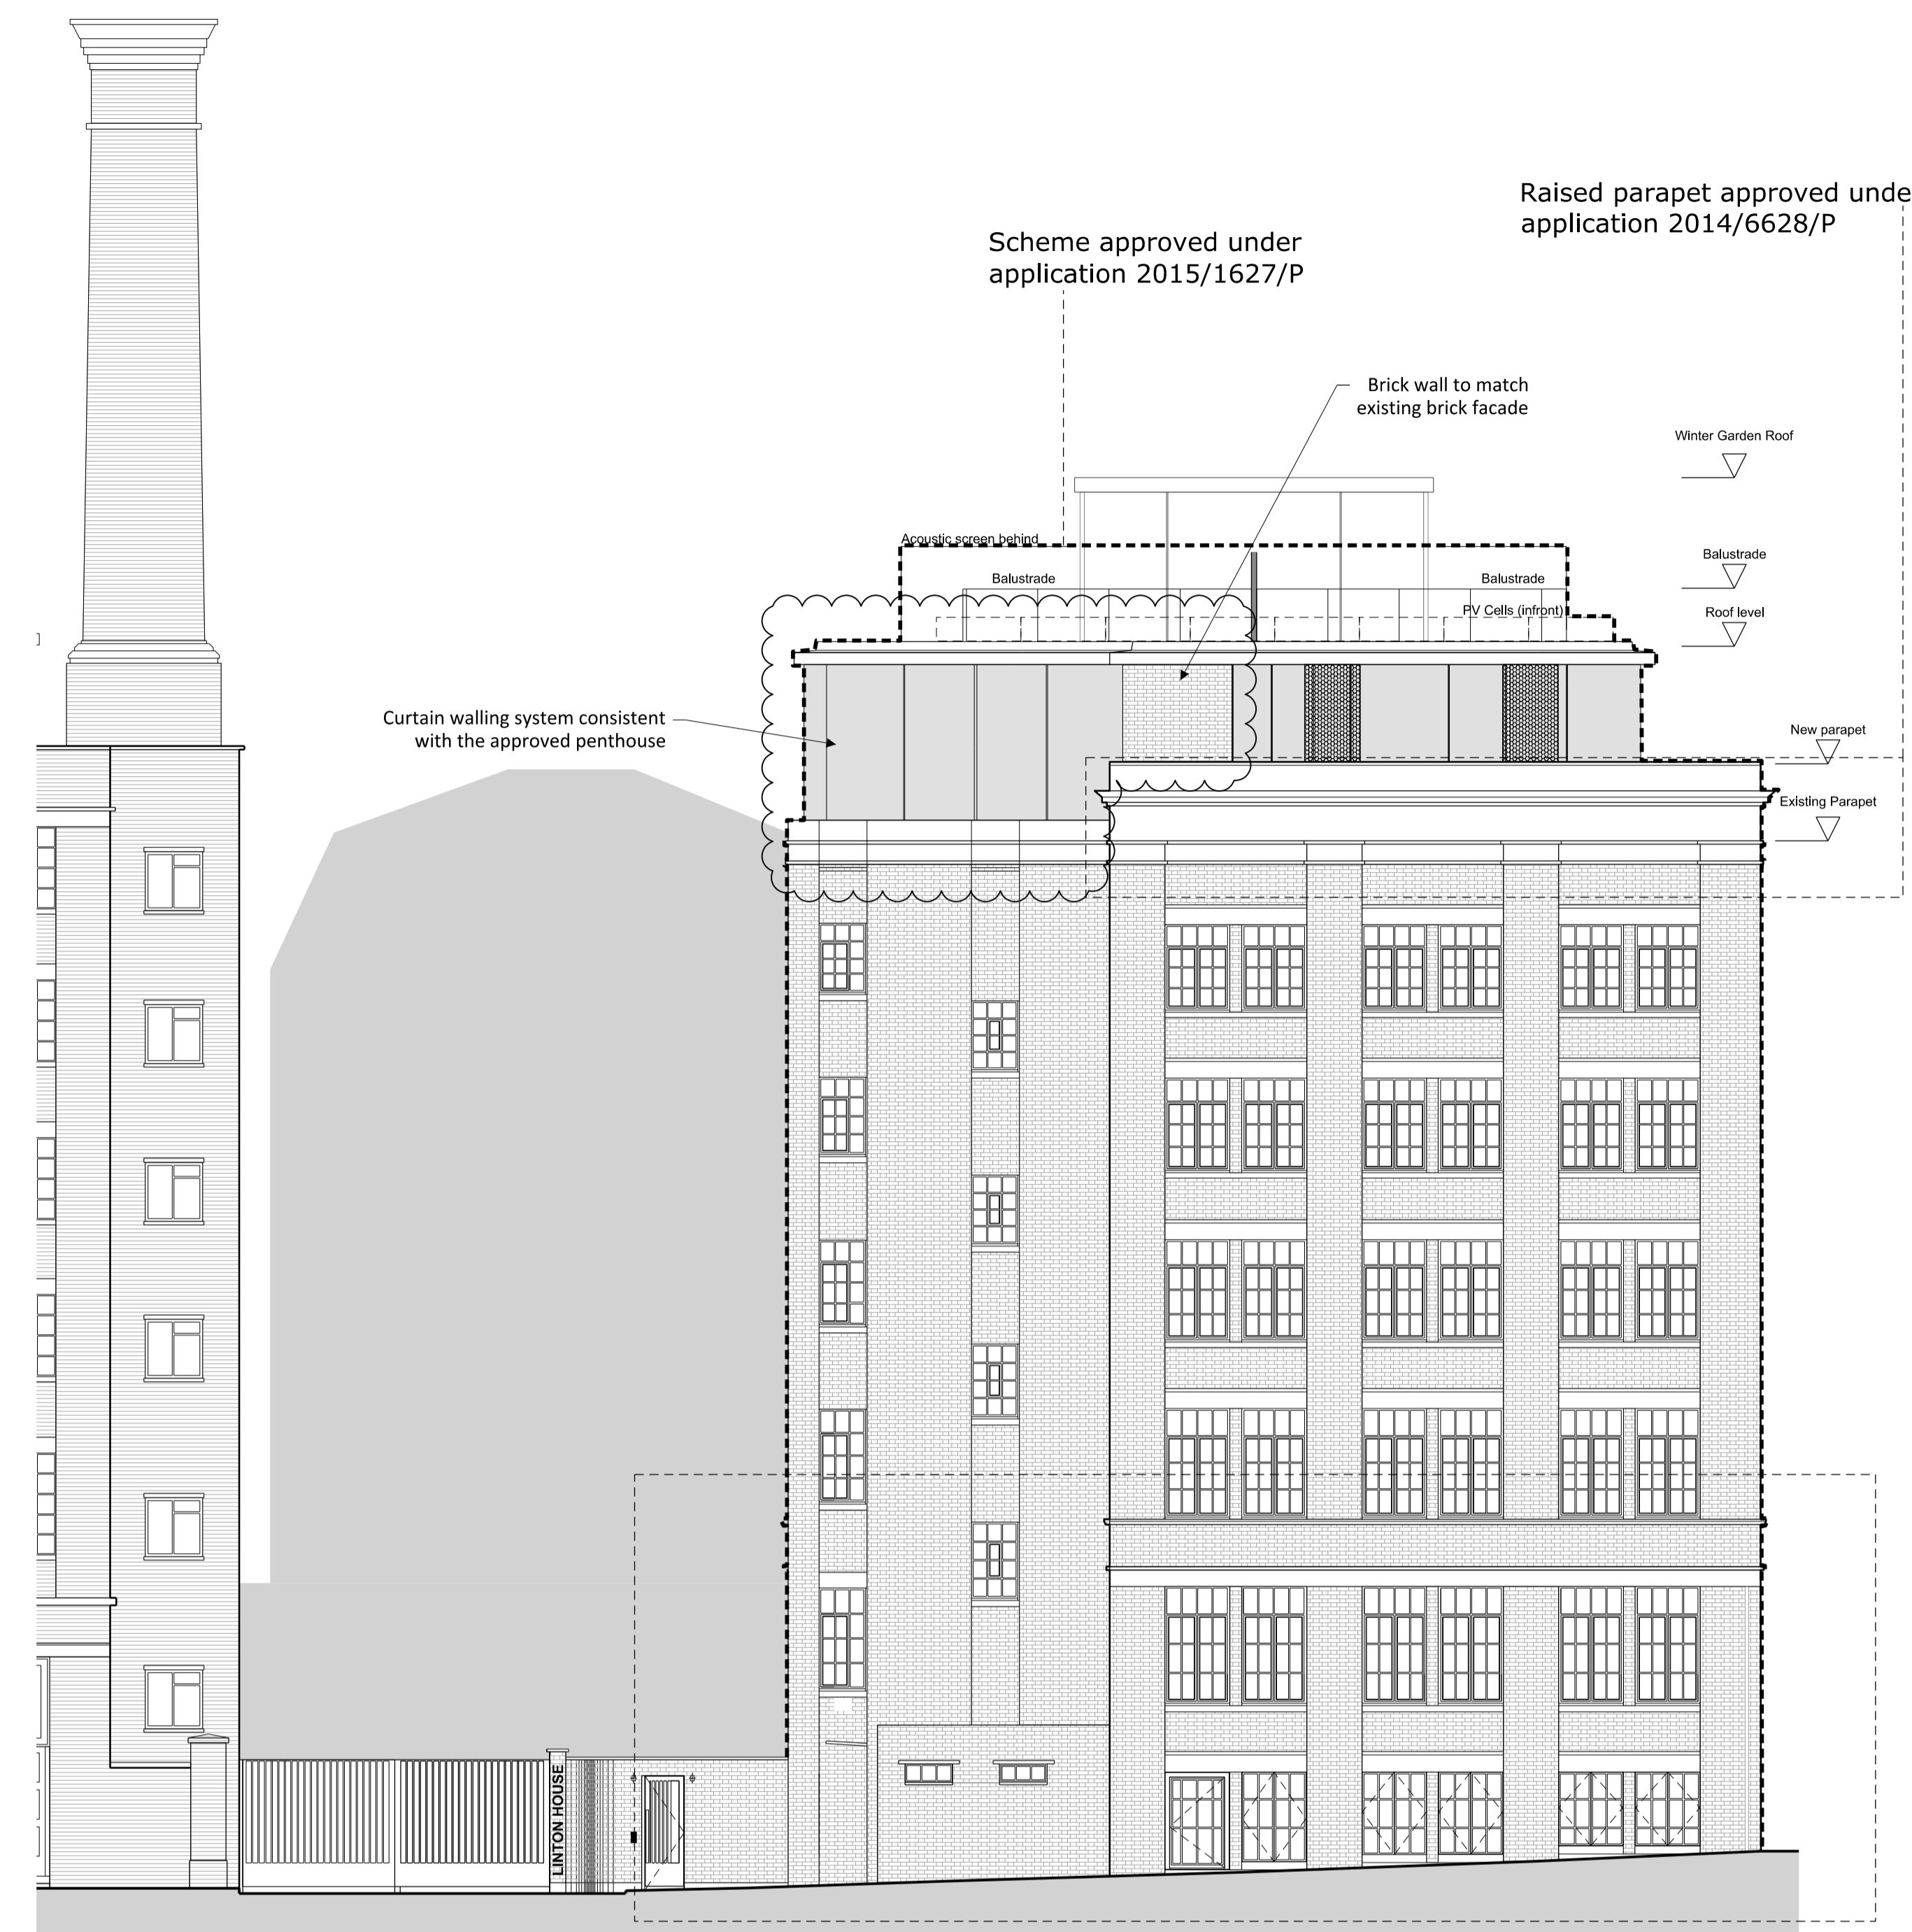

2 South elevation as proposed
152_303 Scale 1:100 @ A1

P6	12.01.16	External finishes
P5	17.12.15	Revised SW corner
P4	17.11.15	Winter Garden proposal
P3	30.09.15	Revised corner parapet
P2	03.07.15	Revised glazed balustrade positions
P1	03.03.15	Planning Issue
Rev	Date	Note

Acoustic Engineer
Gillieron Scott Acoustic Design

Interior Design
Gordon-Duff + Linton

Project Management / Quantity Surveyor
Stace LLP

Services
Synergy Consulting

Structures
Fluid Structures

Client
Linton Property Developments Ltd
The Linton Group,
14 Basil Street, Knightsbridge, London, SW3 1AJ

Project title
LINTON HOUSE

Drawing Title
NORTH & SOUTH ELEVATIONS AS PROPOSED
Scale @ A1 **1:100/1:200@A3**

Project No.	Drawing no.	Revision
152	303	P6

Status	Date of Issue
PLANNING	JAN 2016

Clive Sall Architecture Ltd.
2 Providence Yard
Ezra Street
London E2 7RJ
Copyright CLIVE SALL ARCHITECTURE LTD